


SI-TR-69
SI-TR-70
150161094L000.0-001

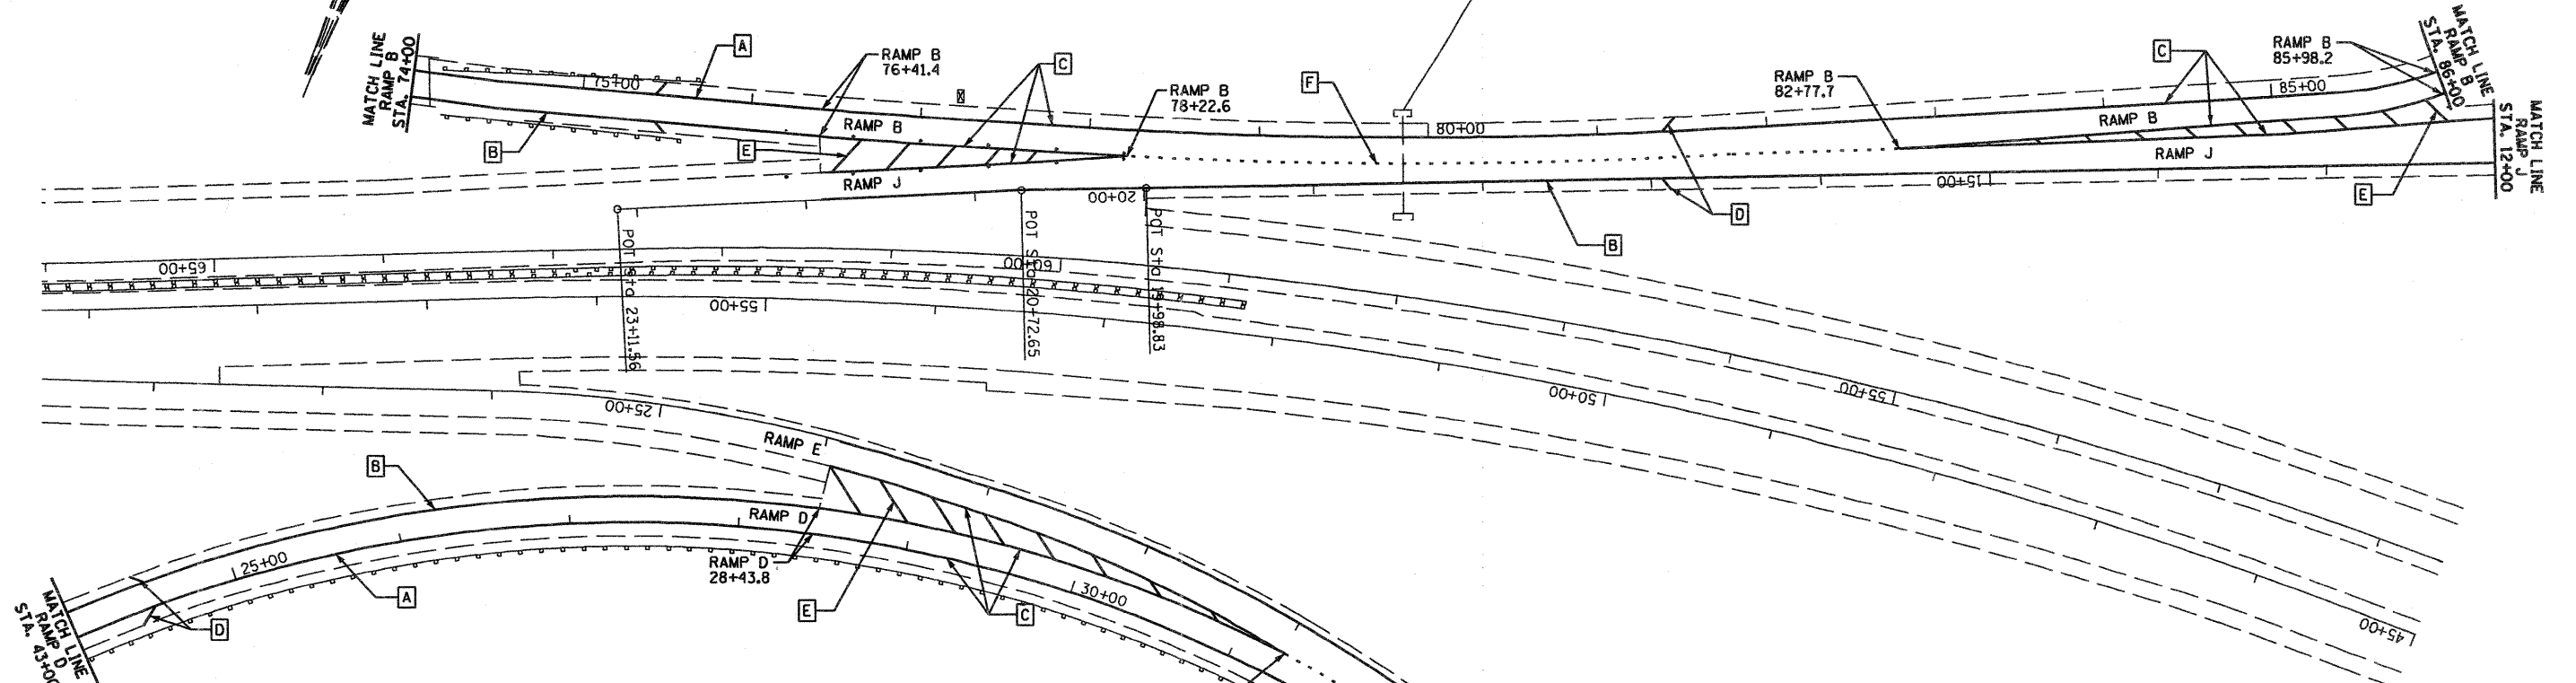

- PAVEMENT MARKING LEGEND**
- A THERMOPLASTIC PAVEMENT MARKING - LINE 4" WHITE EDGE LINE
 - B THERMOPLASTIC PAVEMENT MARKING - LINE 4" YELLOW EDGE LINE
 - C THERMOPLASTIC PAVEMENT MARKING - LINE 8" WHITE EDGE LINE
 - D THERMOPLASTIC PAVEMENT MARKING - LINE 12" PAVEMENT DIAGNOLS SPACED @ 500' CENTERS
 - E THERMOPLASTIC PAVEMENT MARKING - LINE 12" WHITE GORE DIAGNOLS SPACED @ 30' CENTERS
 - F PREFORMED PLASTIC PAVEMENT MARKING TYPE B, INLAID, LINE 4" WHITE LANE LINES - 2' DASH - 6' SKIP

- G PREFORMED PLASTIC PAVEMENT MARKING TYPE B, INLAID, LINE 5" WHITE LANE LINES - 10' DASH - 30' SKIP
- H POLYUREA PAVEMENT MARKING, TYPE I, LINE 4" WHITE EDGE LINE
- I POLYUREA PAVEMENT MARKING, TYPE I, LINE 4" YELLOW EDGE LINE
- J POLYUREA PAVEMENT MARKING, TYPE I, LINE 5" WHITE LANE LINES - 10' DASH - 30' SKIP
- K POLYUREA PAVEMENT MARKING, TYPE I, LINE 8" WHITE EDGE LINE
- L POLYUREA PAVEMENT MARKING, TYPE I, LINE 12" WHITE GORE DIAGNOLS SPACED @ 30' CENTERS

GUIDE SIGN SEQUENCE NUMBERING CODE

EXAMPLE
EB-TR-03

DIRECTION OF TRAFFIC
EB - EASTBOUND I-94
WB - WESTBOUND I-94
SI - STONY ISLAND FEEDER RAMPS

SIGN PANEL NUMBER

MOUNTING TYPE
TR - Truss
CL - Cantilever
BR - Bridge Mounted
WP - Wood Post
BS - Breakaway Steel
LP - Light Pole

REMOVE AND REPLACE SIGN PANEL
EXISTING LUMINAIRE

NOTE:
SEE TC-12 "MULTI-LANE FREEWAY PAVEMENT MARKING DETAILS" FOR PLACEMENT & TYPE OF RAISED REFLECTIVE PAVEMENT MARKERS

FILE NAME =
0160C08-090-PMK_18.dgn

USER NAME = dwoznarski	DESIGNED -	REVISED -
PLOT SCALE = 100.00' / IN.	DRAWN - DMW	REVISED -
PLOT DATE = 2/6/2009	CHECKED -	REVISED -
	DATE - 2/6/2009	REVISED -

**STATE OF ILLINOIS
DEPARTMENT OF TRANSPORTATION**

**BISHOP FORD EXPRESSWAY (I-94)
PAVEMENT MARKING AND SIGNING PLANS**

SCALE: 1" = 50' SHEET NO. 18 OF 21 SHEETS STA. TO STA.

F.A.I. RTE.	SECTION	COUNTY	TOTAL SHEETS	SHEET NO.
94	K0312-708W, ETC. & 1315RS-4	COOK	167	90
FED. ROAD DIST. NO. ILLINOIS FED. AID PROJECT			CONTRACT NO. 60C08	