


STATE OF ILLINOIS
DEPARTMENT OF TRANSPORTATION

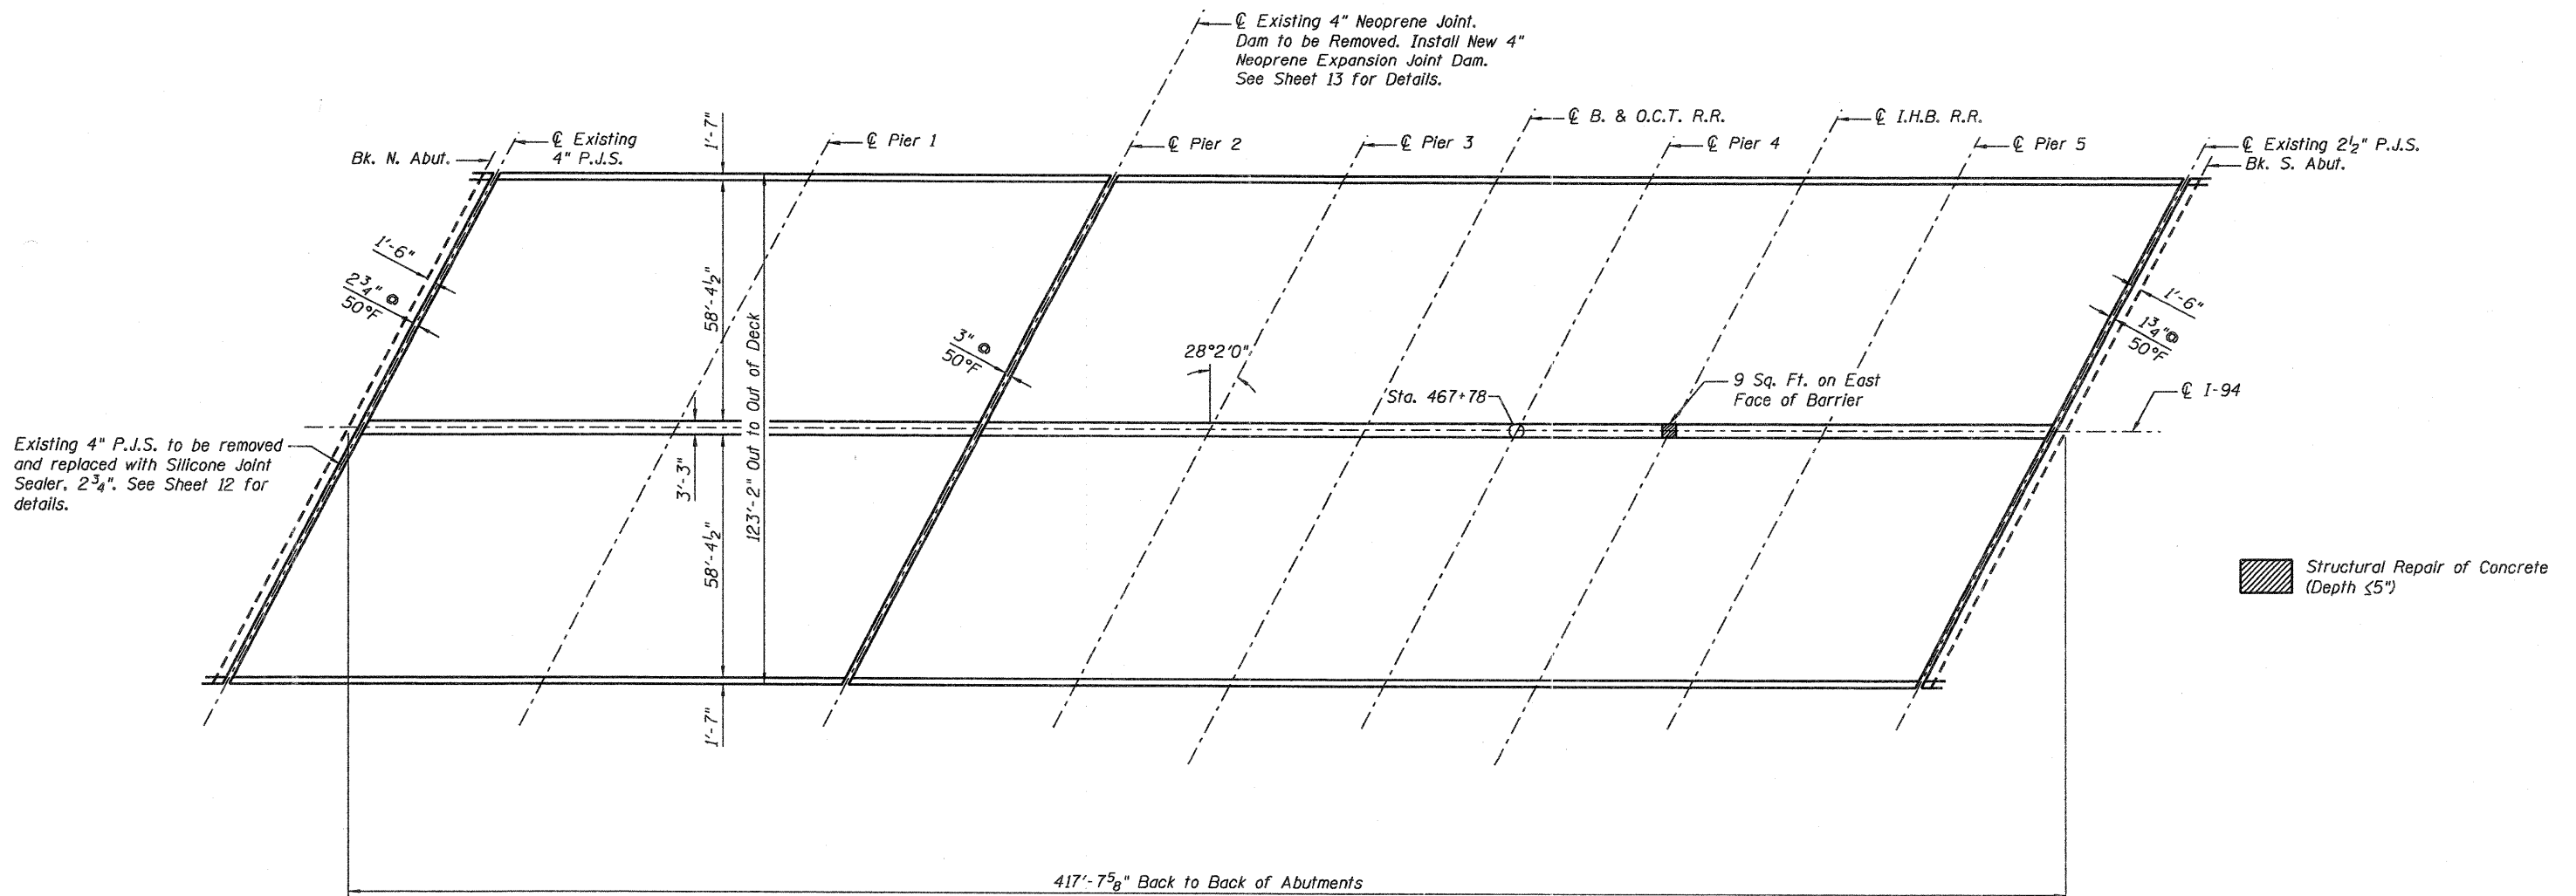

PLAN




TOTAL BILL OF MATERIAL

| Item | Unit | Total |
|--|---------|--------|
| Concrete Sealer | Sq. Ft. | 5448.0 |
| Neoprene Expansion Joint (Dam) | Foot | 140 |
| Structural Repair of Concrete (Depth $\le 5''$) | Sq. Ft. | 9 |
| Silicone Joint Sealer, 2 3/4" | Foot | 140 |

Concrete Sealer to be placed on deck surface, top and front face of parapets.

Plan dimensions and details relative to existing plans are subject to nominal construction variations. The Contractor shall field verify existing dimensions and details affecting new construction and make necessary approved adjustments prior to construction or ordering of materials. Such variations shall not be cause for additional compensation for a change in the scope of work, however, the Contractor will be paid for the quantity actually furnished at the unit price bid for the work.

| | |
|----------|-----|
| DESIGNED | LAS |
| CHECKED | DAZ |
| DRAWN | SAW |
| CHECKED | LAS |

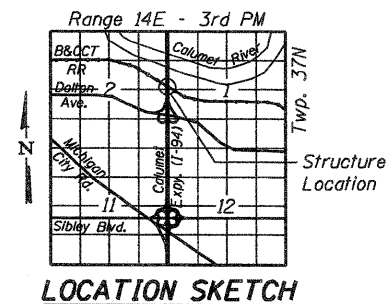

GENERAL PLAN
BISHOP FORD EXPRESSWAY (I-94)
I-94 OVER
B.&O.C.T. R.R. & I.H.B. R.R.
COOK COUNTY
STATION 467+78
STRUCTURE NO. 016-0160

ZROKA
engineering

Zroka Engineering, P.C.
4216 North Hamitage
Chicago, IL 60613

| | | | | | |
|---|-------------|------------------------------|--------------------|--------------|-----------|
| SHEET NO. 7 OF 13 SHEETS | F.A.I. RTE. | SECTION | COUNTY | TOTAL SHEETS | SHEET NO. |
| | 94 | (0312-708W, ETC. & 1315)RS-4 | COOK | 167 | 115 |
| S.N. 016-0160 | | | CONTRACT NO. 60C08 | | |
| FED. ROAD DIST. NO. 7 ILLINOIS FED. AID PROJECT | | | | | |