


STATE OF ILLINOIS
DEPARTMENT OF TRANSPORTATION

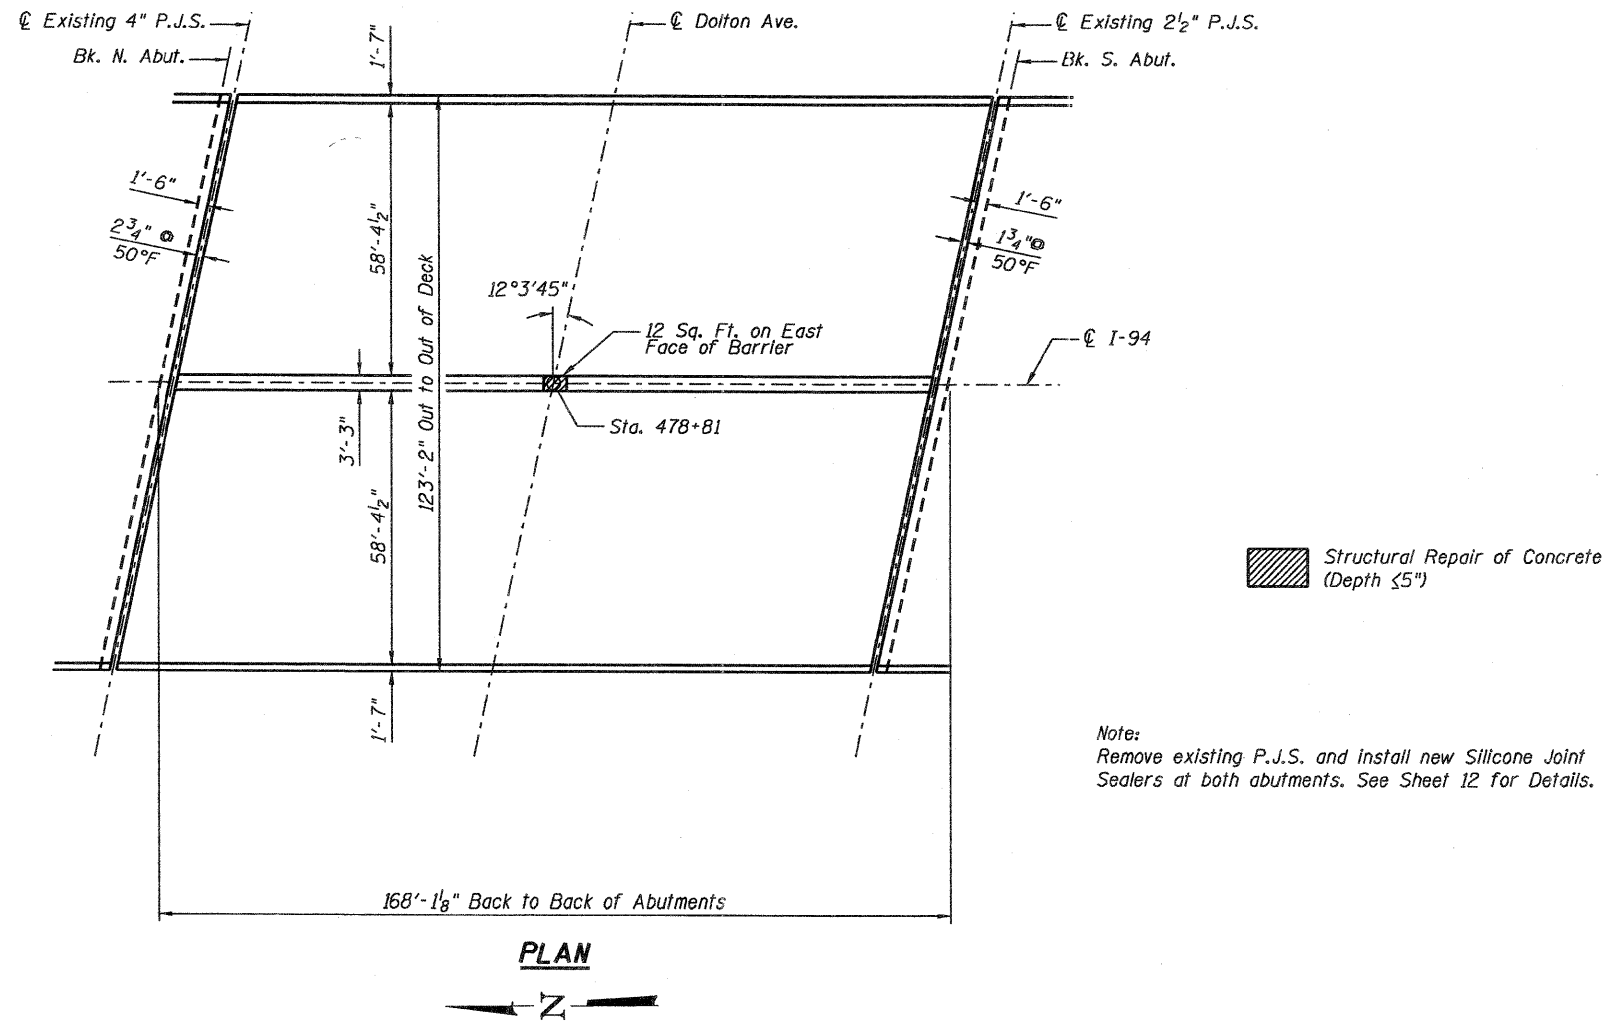

Note:
Remove existing P.J.S. and install new Silicone Joint Sealers at both abutments. See Sheet 12 for Details.


TOTAL BILL OF MATERIAL

Item	Unit	Total
Concrete Sealer	Sq. Ft.	21710
Structural Repair of Concrete (Depth ≤5")	Sq. Ft.	12
Silicone Joint Sealer, 2 3/4"	Foot	126
Silicone Joint Sealer, 1 3/4"	Foot	126

Concrete Sealer to be placed on deck surface, top and front face of parapets.

Plan dimensions and details relative to existing plans are subject to nominal construction variations. The Contractor shall field verify existing dimensions and details affecting new construction and make necessary approved adjustments prior to construction or ordering of materials. Such variations shall not be cause for additional compensation for a change in the scope of work, however, the Contractor will be paid for the quantity actually furnished at the unit price bid for the work.

DESIGNED	LAS
CHECKED	DAZ
DRAWN	SAW
CHECKED	LAS

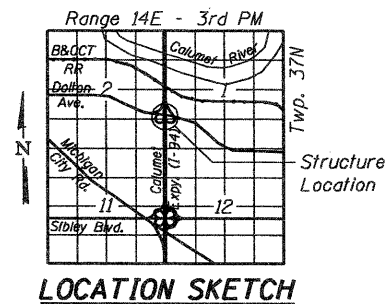

GENERAL PLAN
BISHOP FORD EXPRESSWAY (I-94)
I-94 OVER
DOLTON AVENUE
COOK COUNTY
STATION 478+81
STRUCTURE NO. 016-0161

ZROKA
engineering
Zroka Engineering, P.C.
4216 North Hermitage
Chicago, IL 60613

SHEET NO. 8 OF 13 SHEETS	F.A.I. RTE.	SECTION	COUNTY	TOTAL SHEETS	SHEET NO.
	94	(0312-708W.ETC. & 1315)RS-4	COOK	167	116
S.N. 016-0161			CONTRACT NO. 60C08		
FED. ROAD DIST. NO. 7 ILLINOIS FED. AID PROJECT					