



STATE OF ILLINOIS  
DEPARTMENT OF TRANSPORTATION

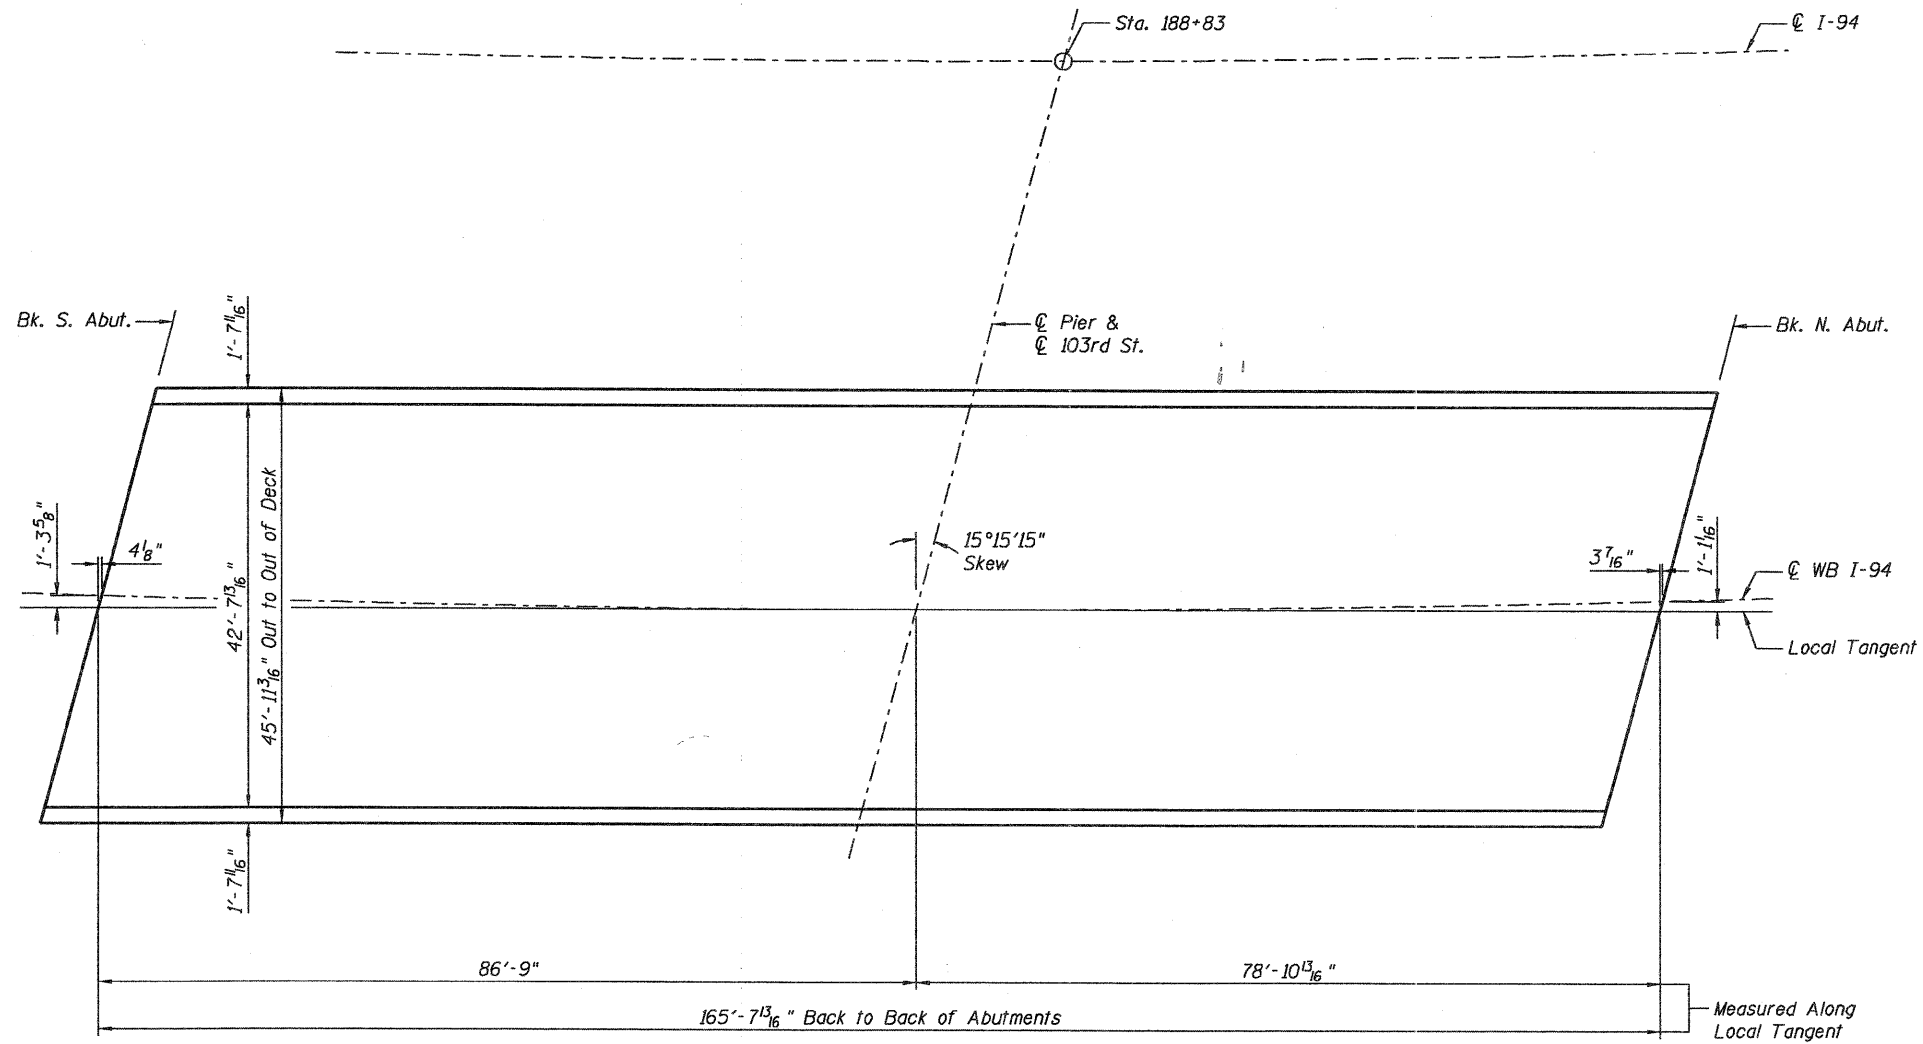

PLAN

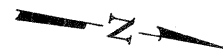


**TOTAL BILL OF MATERIAL**

| Item            | Unit    | Total |
|-----------------|---------|-------|
| Concrete Sealer | Sq. Ft. | 8320  |

Concrete Sealer to be placed on deck surface, top and front face of parapets.

Plan dimensions and details relative to existing plans are subject to nominal construction variations. The Contractor shall field verify existing dimensions and details affecting new construction and make necessary approved adjustments prior to construction or ordering of materials. Such variations shall not be cause for additional compensation for a change in the scope of work, however, the Contractor will be paid for the quantity actually furnished at the unit price bid for the work.

|          |     |
|----------|-----|
| DESIGNED | LAS |
| CHECKED  | DAZ |
| DRAWN    | SAW |
| CHECKED  | LAS |

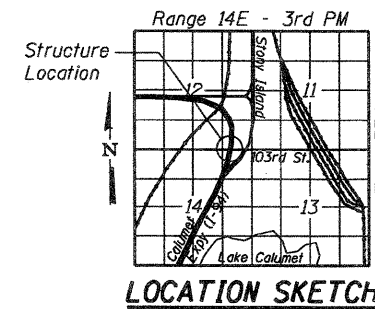

**GENERAL PLAN**  
**BISHOP FORD EXPRESSWAY (I-94)**  
**WESTBOUND I-94 OVER**  
**103RD STREET**  
**COOK COUNTY**  
**STATION 188+83**  
**STRUCTURE NO. 016-2734**

**ZROKA**  
engineering  
Zroka Engineering, P.C.  
4216 North Hermitage  
Chicago, IL 60613

|   |             |                              |                    |              |           |
|---|-------------|------------------------------|--------------------|--------------|-----------|
| SHEET NO. 11<br>OF 13 SHEETS                    | F.A.I. RTE. | SECTION                      | COUNTY             | TOTAL SHEETS | SHEET NO. |
|   | 94          | (0312-708W, ETC. & 1315)RS-4 | COOK               | 167          | 119       |
| S.N. 016-2734                                   |             |                              | CONTRACT NO. 60C08 |              |           |
| FED. ROAD DIST. NO. 7 ILLINOIS FED. AID PROJECT |             |                              |                    |              |           |