


F.A. RTE.	SECTION	COUNTY	TOTAL SHEETS	SHEET NO.
94		COOK	167	128
STA.		TO STA.		
FED. ROAD DIST. NO. 1		ILLINOIS FED. AID PROJECT		

• (0312-708W, ETC. & 1315RS-4

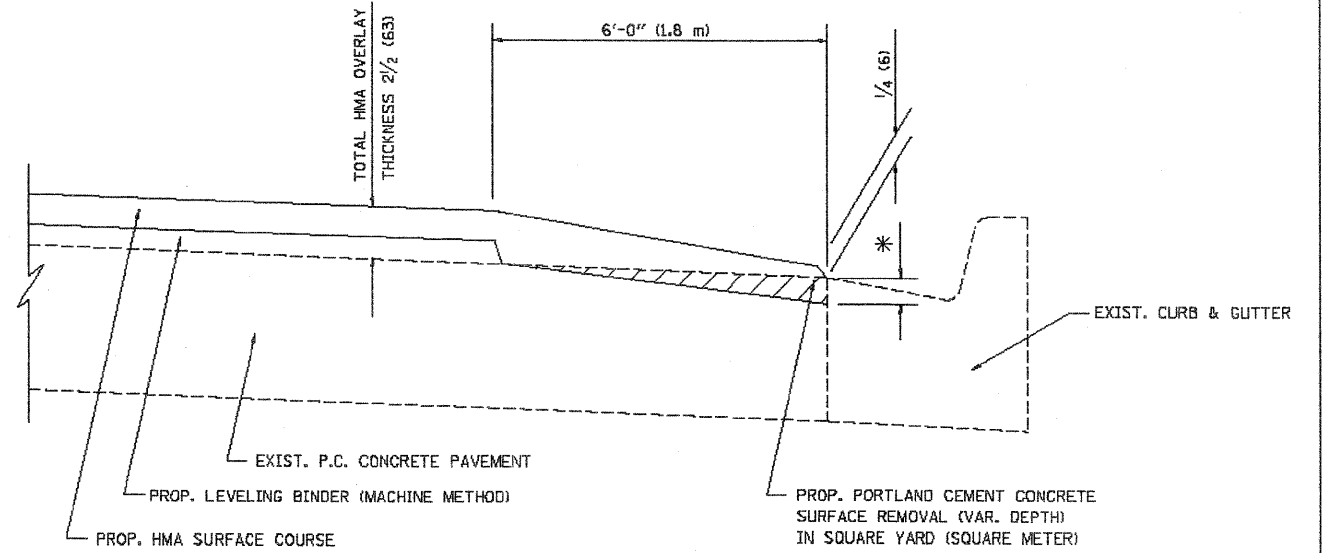

HMA TAPER AT  
EDGE OF P.C.C. PAVEMENT

HMA SURFACE	LEVELING BINDER		* MILLING AT GUTTER FLAG
	MIX	THICKNESS	
C OR D	1/2 (38)	1 (25)	1/4 (33)
F	1 3/4 (44)	3/4 (19)	1/2 (38)

ALL DIMENSIONS ARE IN INCHES (MILLIMETERS) UNLESS OTHERWISE SHOWN.

REVISIONS	
NAME	DATE
R. SHAH	09/10/94
R. SHAH	10/25/94
A. ABBAS	05/05/99
E. GOMEZ	12/21/00
R. BORO	01/01/07

ILLINOIS DEPARTMENT OF TRANSPORTATION

HMA TAPER AT  
EDGE OF P.C.C. PAVEMENT

SCALE: VERT. NONE  
HORIZ.

DRAWN BY Jls  
CHECKED BY A. ABBAS

PLUT DATE = 3/5/2007  
FILE NAME = N:\Subarea\60C08.dgn  
PLUT SCALE = 1/4" = 1'-0"  
USER NAME = jls  
D:\60C08-128-DISTRICT DETAIL.S.dgn