

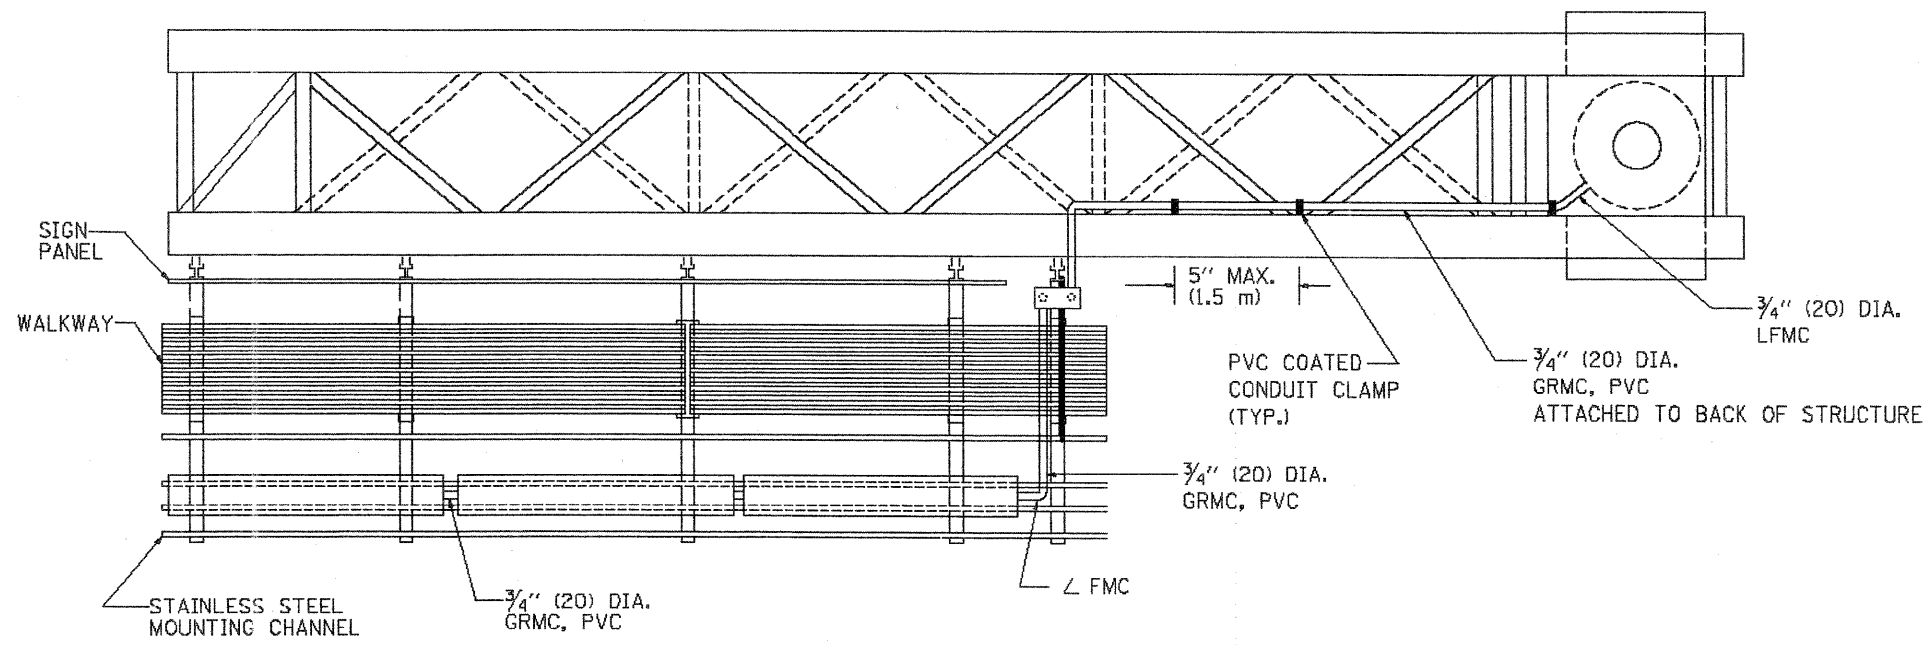


F.A. RTE.	SECTION	COUNTY	TOTAL SHEETS	SHEET NO.
94		COOK	167	132
STA.		TO STA.		
FED. ROAD DIST. NO.	ILLINOIS	FED. AID PROJECT		


0312-708W, ETC. & 1315RS-4

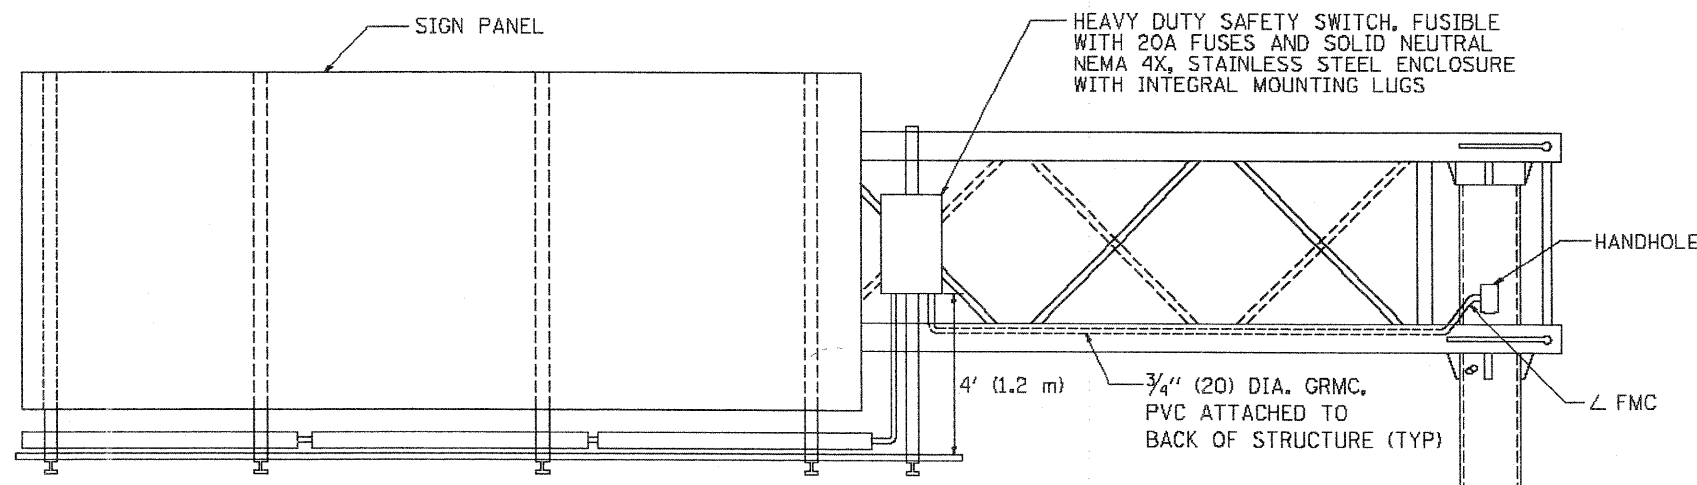


TOP VIEW

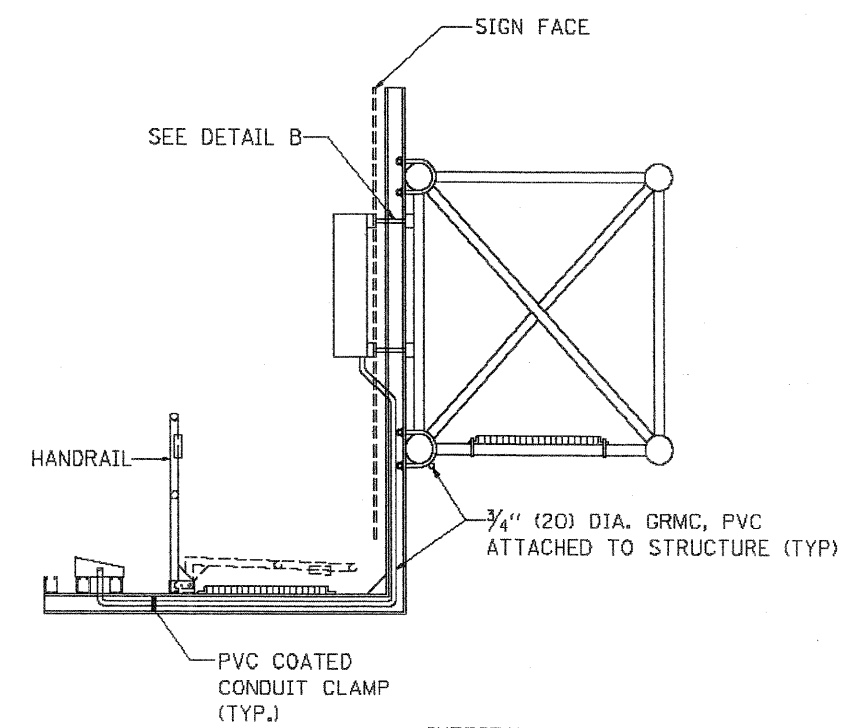

ELEVATION VIEW

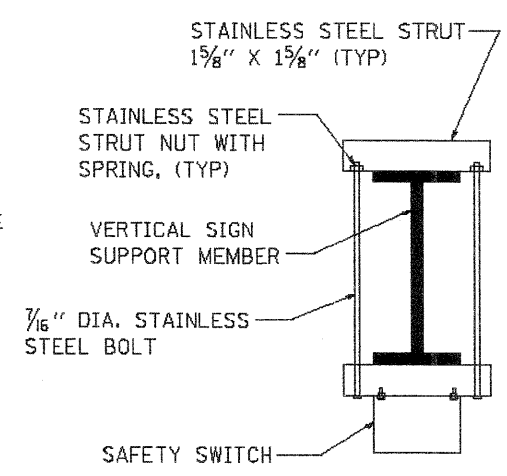

TOP VIEW

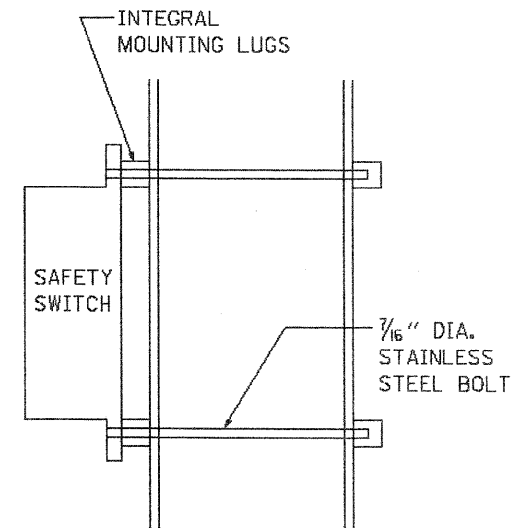

SIDE VIEW

DETAIL B

FOR INFORMATION ONLY

REVISIONS	
NAME	DATE
	08/19/04

ILLINOIS DEPARTMENT OF TRANSPORTATION

ELECTRIC CONNECTION TO SIGN STRUCTURE CANTILEVER TYPE

2 OF 2

SCALE: VERT. NONE HORIZ.

DRAWN BY

CHECKED BY

BE-601

PLT DATE = 4/18/2007  
 FILE NAME = R:\data\4601.dgn  
 PLT SCALE = 1/8"=1'-0"  
 D:\60C08-132-DISTRICT DETAILS.dgn