


*FENCE
SAFETY
IMPA.*

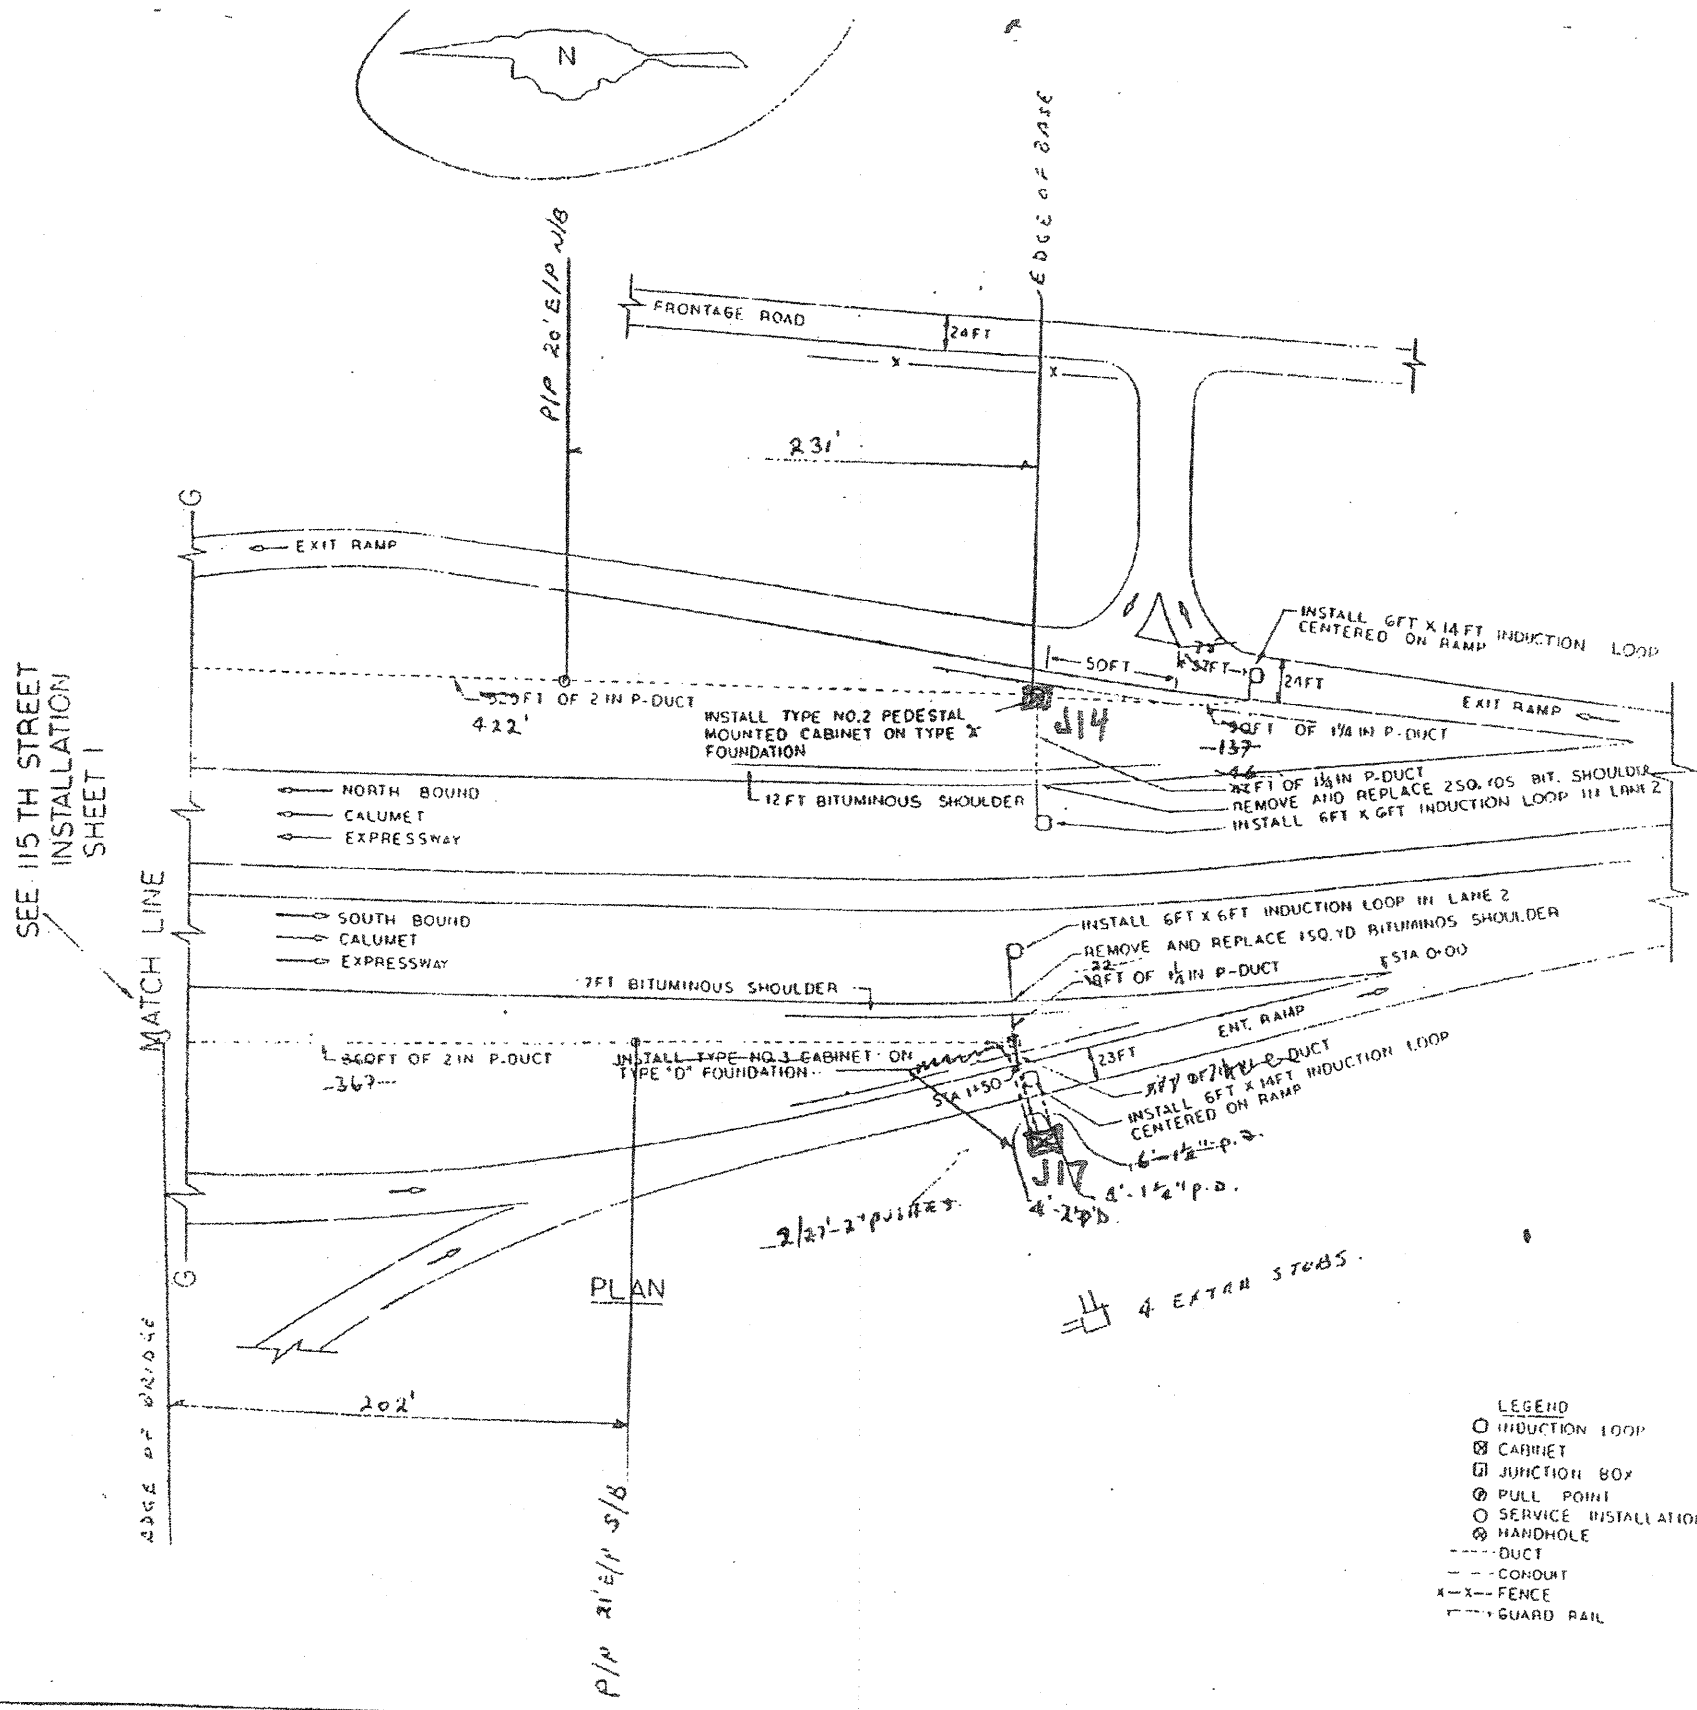

FOR INFORMATION ONLY

(0314-721-1161) & (2426-721-1151)

STATE OF ILLINOIS				
DIVISION OF HIGHWAYS				
CHICAGO AREA EXPRESSWAY SURVEILLANCE PROJECT				
I15 TH STREET INSTALLATION (SHEET 2 OF 2)				
ROUTE NO.	SECTION	COUNTY	TOTAL SHEETS	SHEET NO.
94	4	COOK	167	145
DRAWN BY	SCALE	DATE	CHECKED BY	APP'D
P.S.C.	NONE	MAR 20 2009	R.D.B.	J.A.L.