
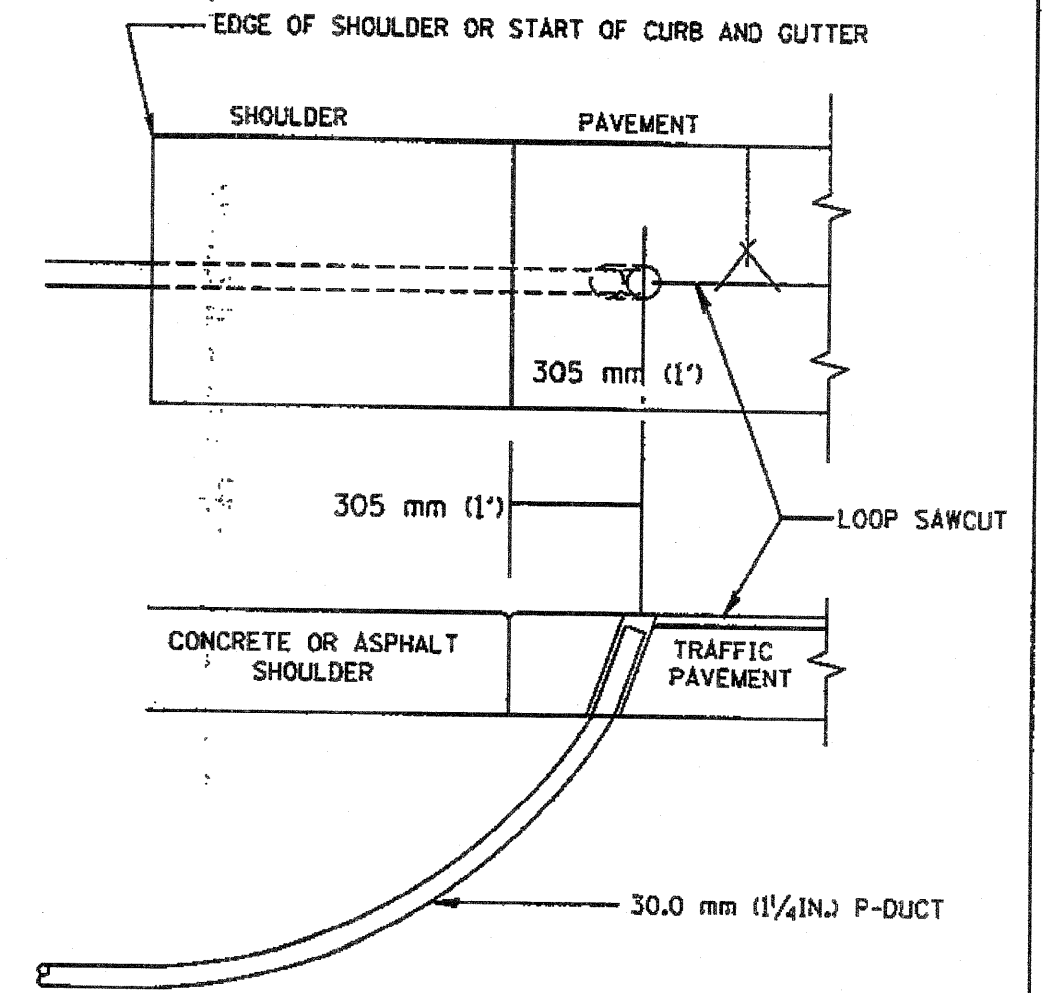


F.A. RTE.	SECTION	COUNTY	TOTAL SHEETS	SHEET NO.
94		COOK	167	167
STA.		TO STA.		
ILLINOIS FED. AID PROJECT				
(0312-708W, ETC. & 1315RS-4				

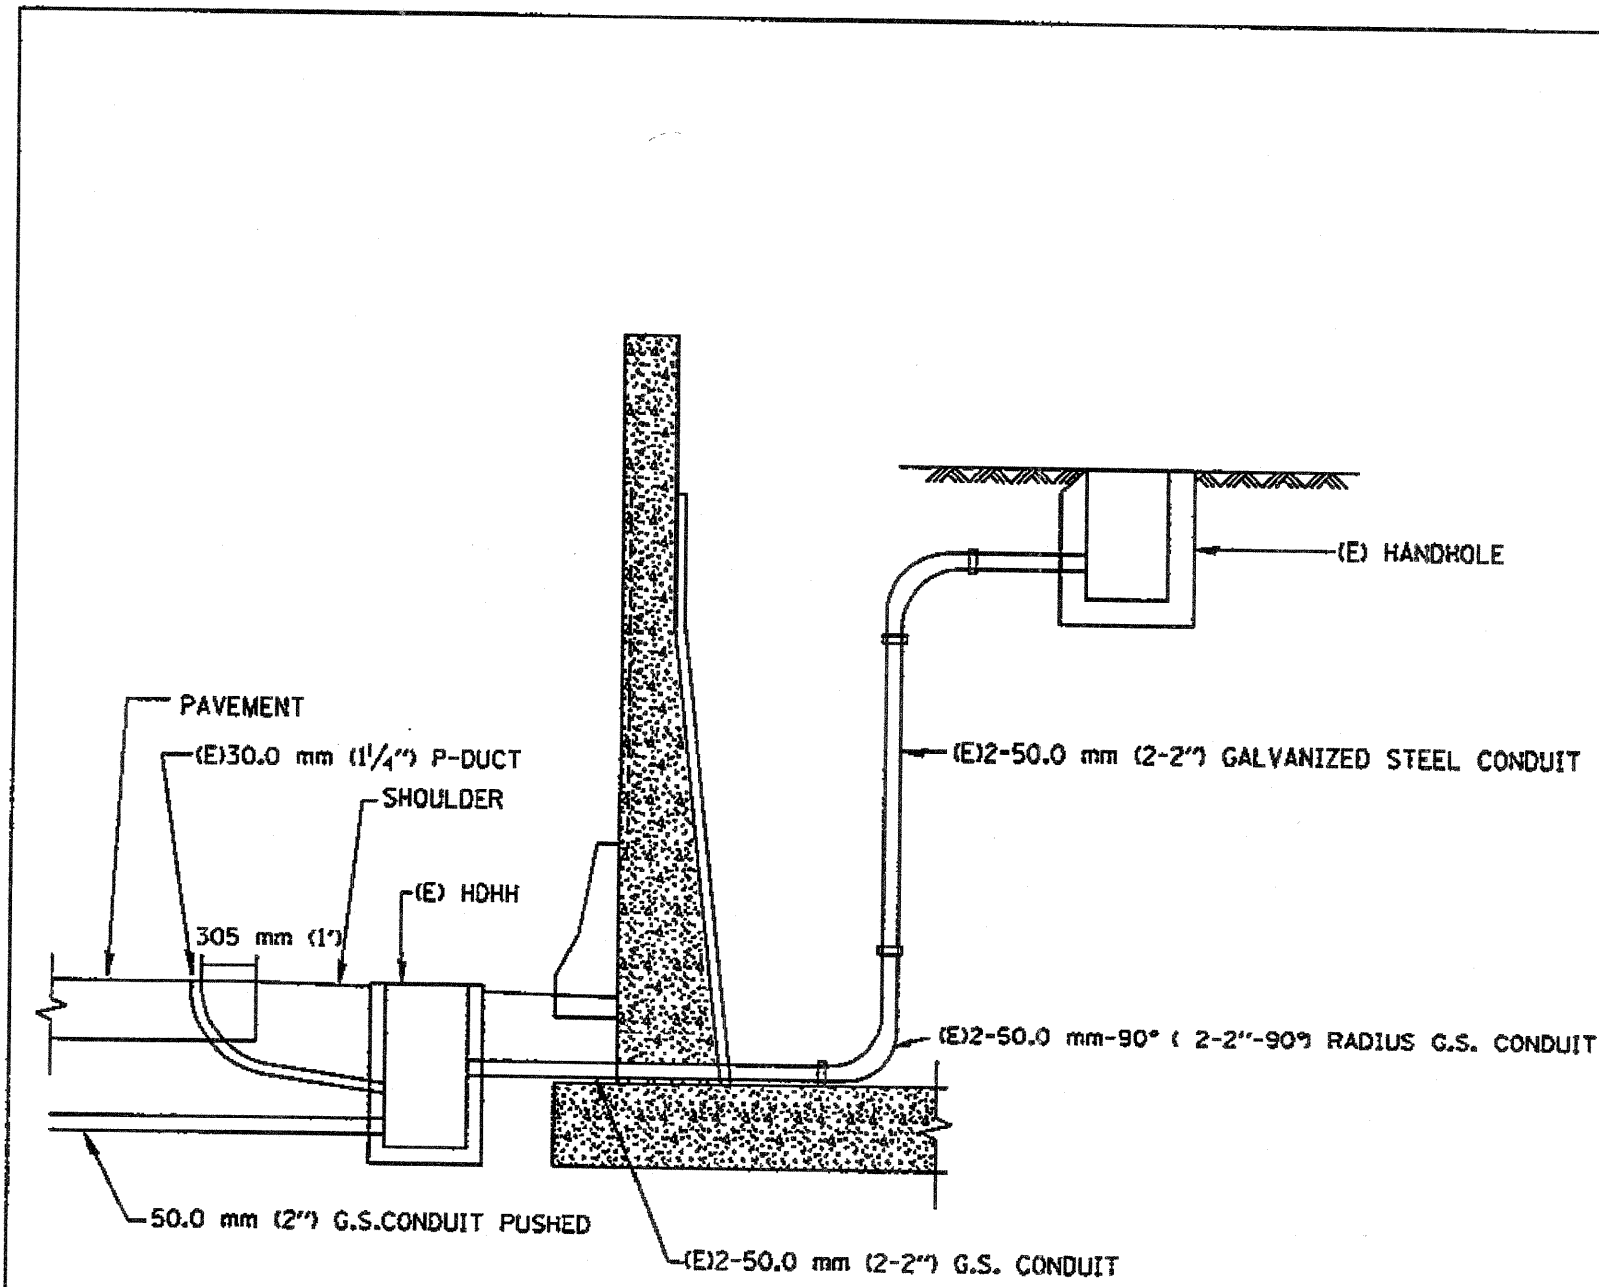

**SHOULDER LOOP LEAD-IN
TRANSITION DETAIL**

REVISIONS	
NAME	DATE
R.L.	8/98
T.C.	11/98
R.L.	05/96
T.C.	10/96

ILLINOIS DEPARTMENT OF TRANSPORTATION
TRAFFIC SYSTEMS CENTER
**TYPICAL INDUCTION LOOP LEAD-IN
TRANSITION DIAGRAMS**
SCALE: VERT. NONE
DATE 8-22-94
DRAWN BY: G.L.
CHECKED BY: R.L.

D:\60C08-167-DISTRICT DETAILS.dgn

NO-TYPMET.DGN

VI-4185