


F.A.L. NO.	SECTION	COUNTY	TOTAL SHEETS	SHEET NO.
94		COOK	133	128
STA.		TO STA.		
FED. ROAD DIST. NO.		ILLINOIS FED. AID PROJECT		

• 10405, ETC, 42-7&0707RS-11

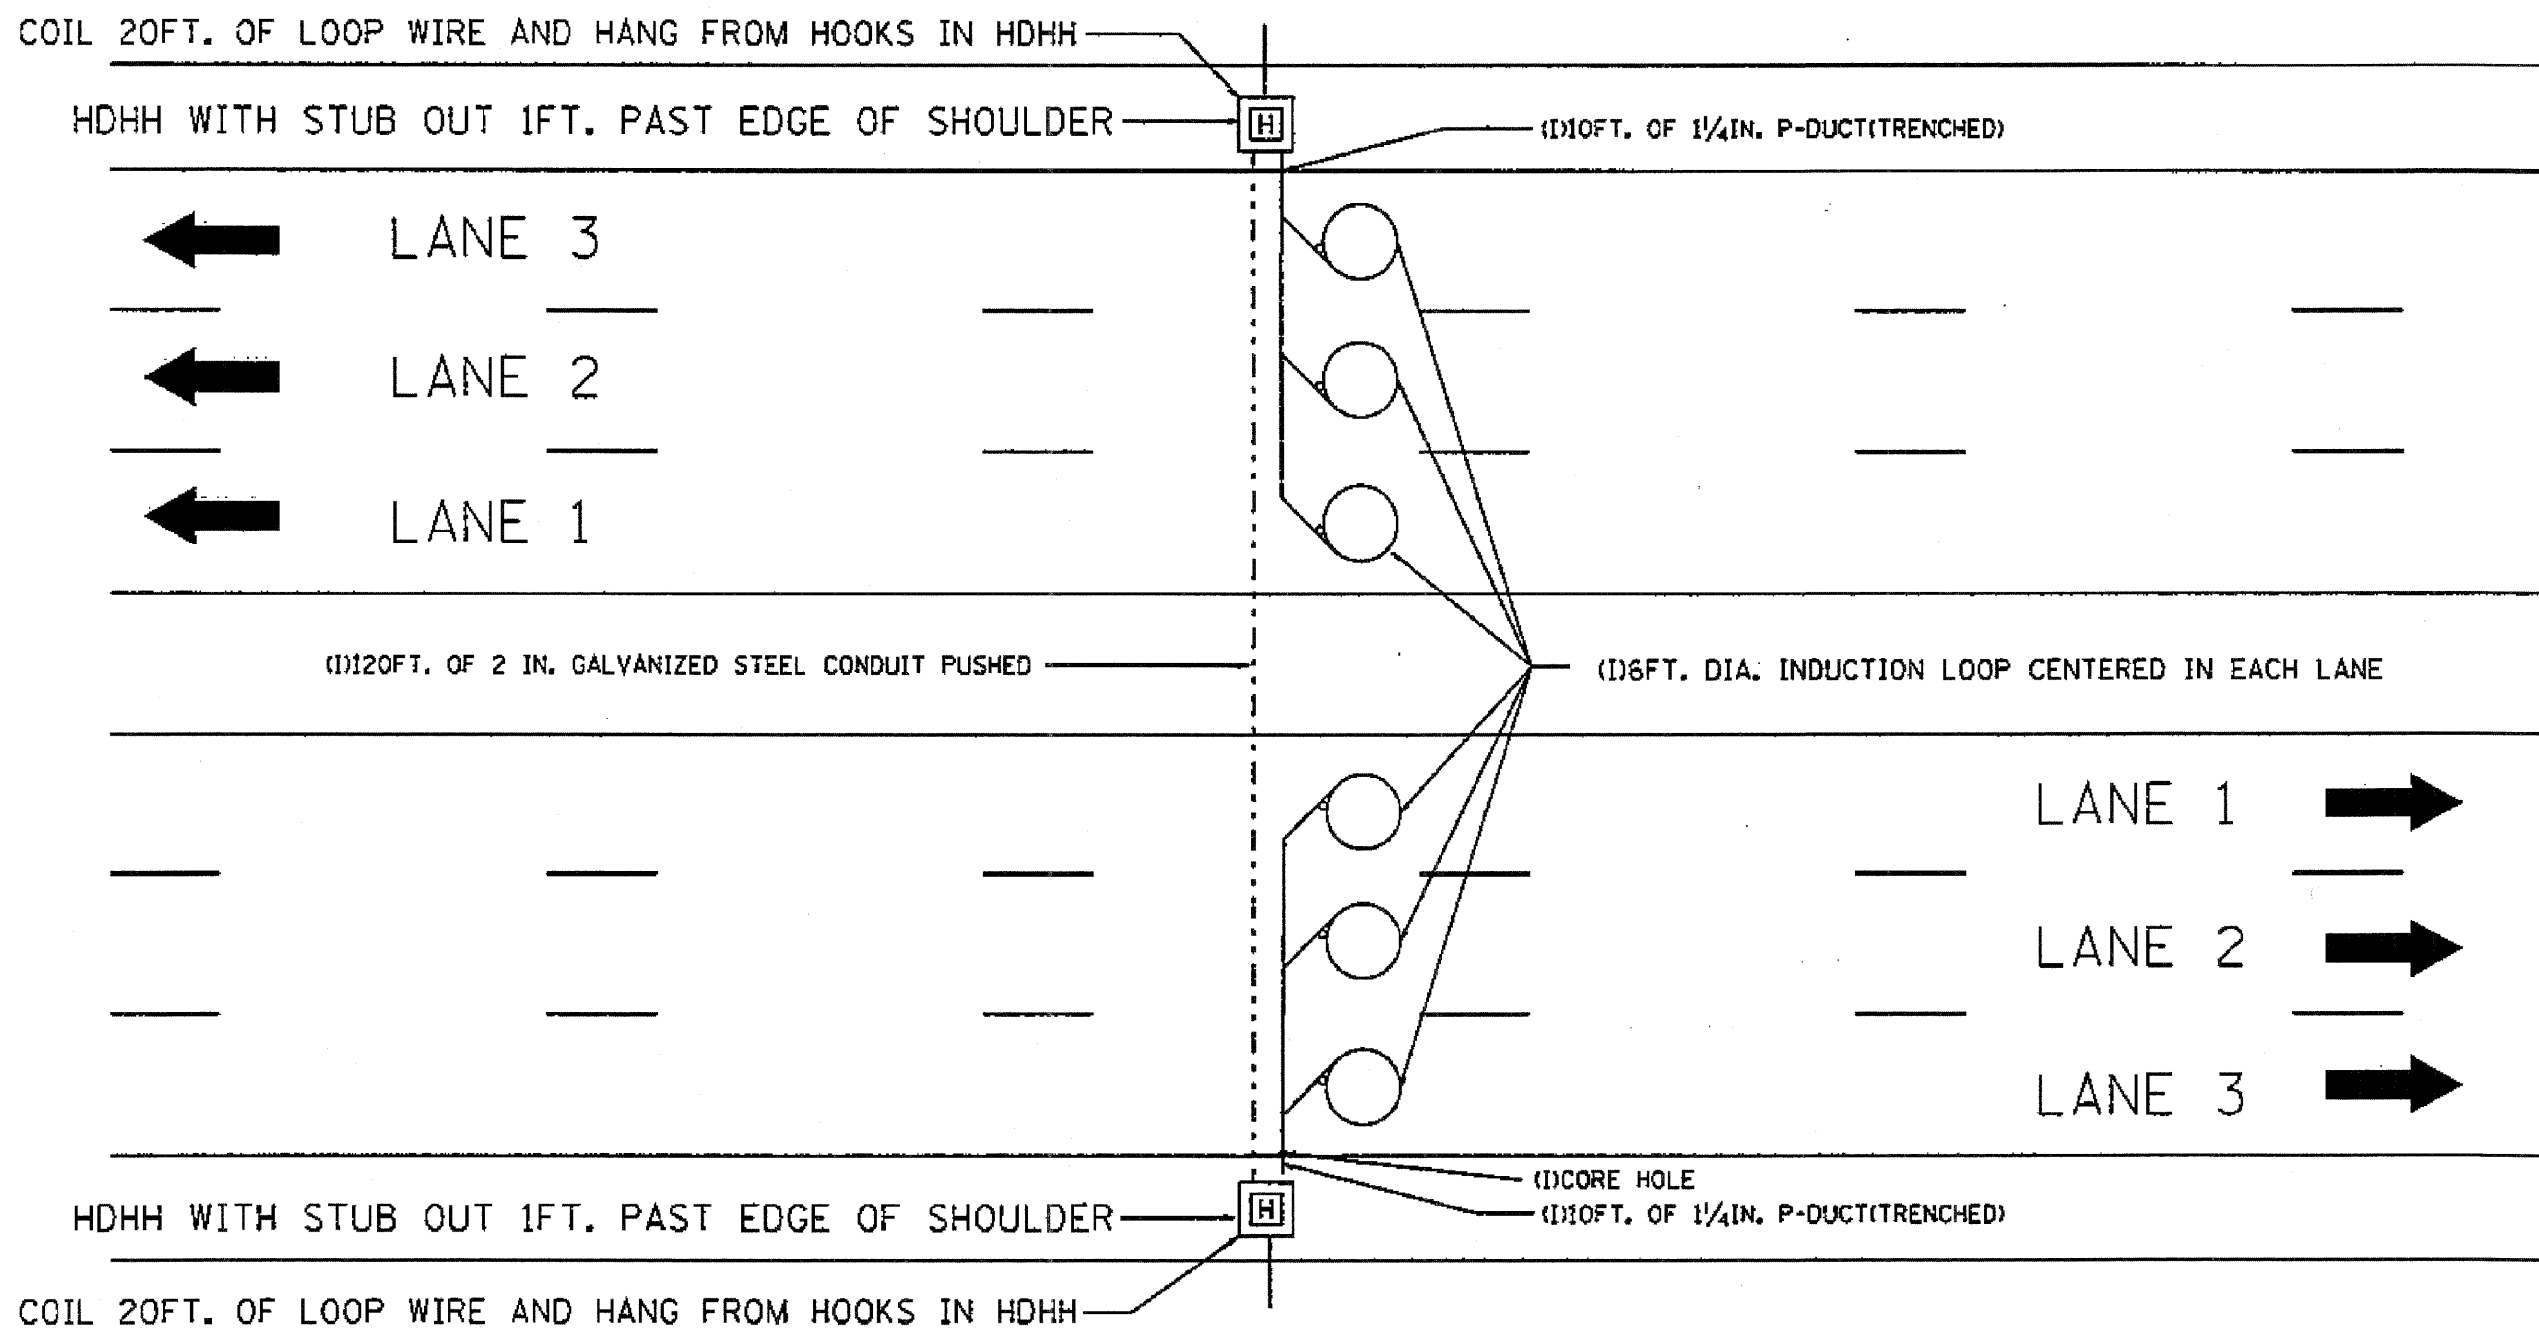

NOTE:

THE COST OF LOOP WIRE IN HDHH IS INCIDENTAL TO THE INDUCTION LOOP. IT SHALL NOT BE MEASURE FOR PAYMENT.

INSTALL AT STATIONS.

REVISIONS		ILLINOIS DEPARTMENT OF TRANSPORTATION
NAME	DATE	
		3 LANE COUNT STATION
		SCALE: VERT. NONE HORIZ. NONE
		DATE 01-31-07
		DRAWN BY G.M.
		CHECKED BY J.C.