



STAGE 1

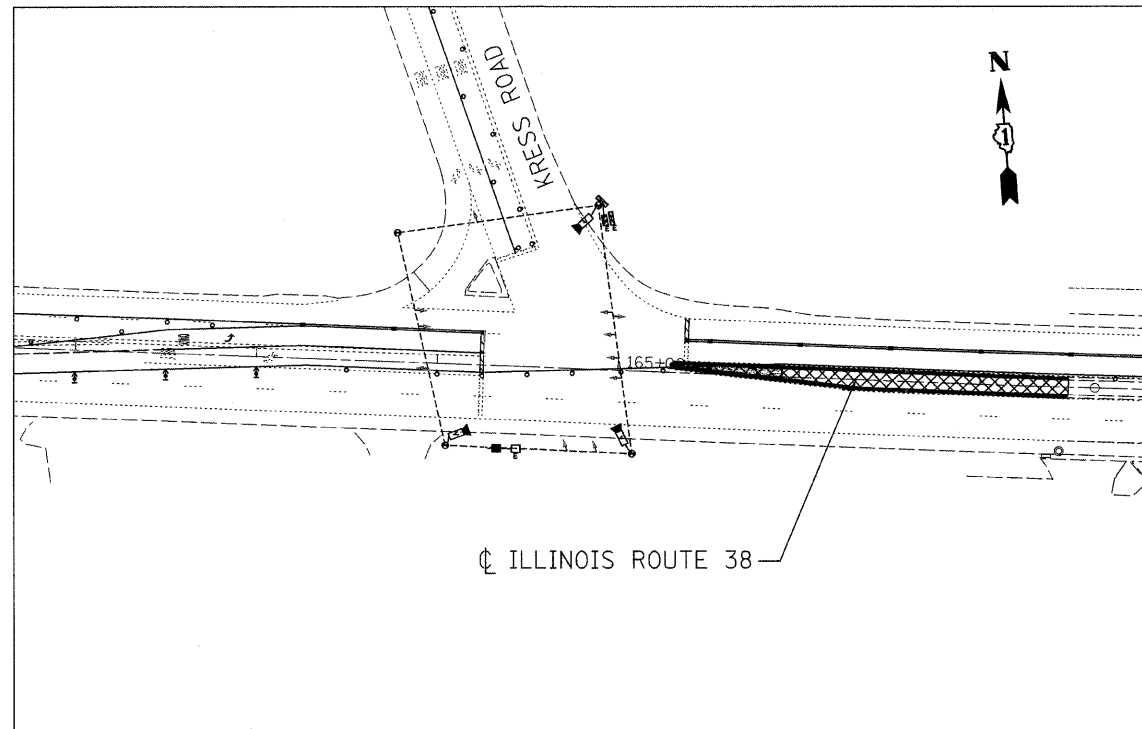

STAGE 2

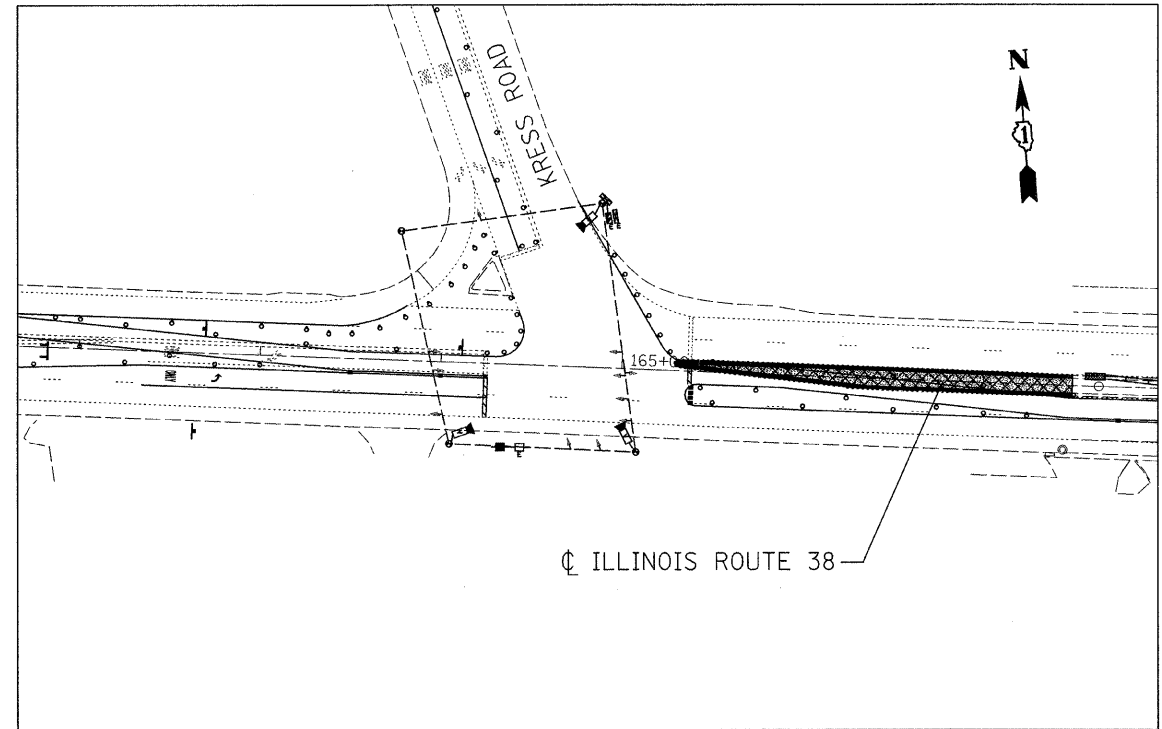

FILE NAME = n:\puroj\3329\3329_29\design\proposals\3329_27-15-temporary-traffic-signals-stage-1.dgn



Ciorba Group, Inc.
CONSULTING ENGINEERS
5507 North Cumberland Avenue, Suite 402
Chicago, Illinois 60656
Tel. 773.775.4009 Fax 773.775.4014

USER NAME = wlenoester	DESIGNED - JCC	REVISED -
	DRAWN - JCC	REVISED -
PLOT SCALE = 20.0000' / IN.	CHECKED - MJL	REVISED -
PLOT DATE = 1/13/2009	DATE - 12/30/07	REVISED -

STATE OF ILLINOIS
DEPARTMENT OF TRANSPORTATION

FAP 347 / ILLINOIS ROUTE 38 (ROOSEVELT ROAD)
OVER KRESS CREEK
TEMPORARY TRAFFIC SIGNALS - STAGE CONFIGURATIONS

SCALE: 1"=20' SHEET NO. OF SHEETS STA. TO STA.

F.A.P. RTE.	SECTION	COUNTY	TOTAL SHEETS	SHEET NO.
347	2 Y-B-I		34	15
FED. ROAD DIST. NO. - ILLINOIS FED. AID PROJECT			CONTRACT NO. 60D82	