
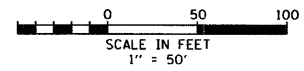


LEGEND:

- 1 THERMOPLASTIC PAVEMENT MARKING - LINE 4" (DOUBLE YELLOW SOLID LINE)
- 2 THERMOPLASTIC PAVEMENT MARKING - LINE 4" (WHITE LANE LINE - 10' DASH, 30' SKIP)
- 3 THERMOPLASTIC PAVEMENT MARKING - LINE 6" (WHITE SOLID LINE)
- 5 THERMOPLASTIC PAVEMENT MARKING - LINE 12" (YELLOW DIAGONAL LINE)
- 6 THERMOPLASTIC PAVEMENT MARKING - LETTERS & SYMBOLS (TYP.)
- 8 PREFORMED THERMOPLASTIC PAVEMENT MARKING - LINE 4" (DOUBLE YELLOW SOLID LINE)
- 9 PREFORMED THERMOPLASTIC PAVEMENT MARKING - LINE 4" (WHITE LANE LINE - 10' DASH, 30' SKIP)
- 10 PREFORMED THERMOPLASTIC PAVEMENT MARKING - LINE 12" (YELLOW DIAGONAL LINE)

REFER TO DISTRICT 1 DETAILS
 "TYPICAL APPLICATIONS RAISED REFLECTIVE
 PAVEMENT MARKERS (SNOW-PLOW RESISTANT)"
 AND "TYPICAL PAVEMENT MARKINGS" FOR
 ADDITIONAL INFORMATION

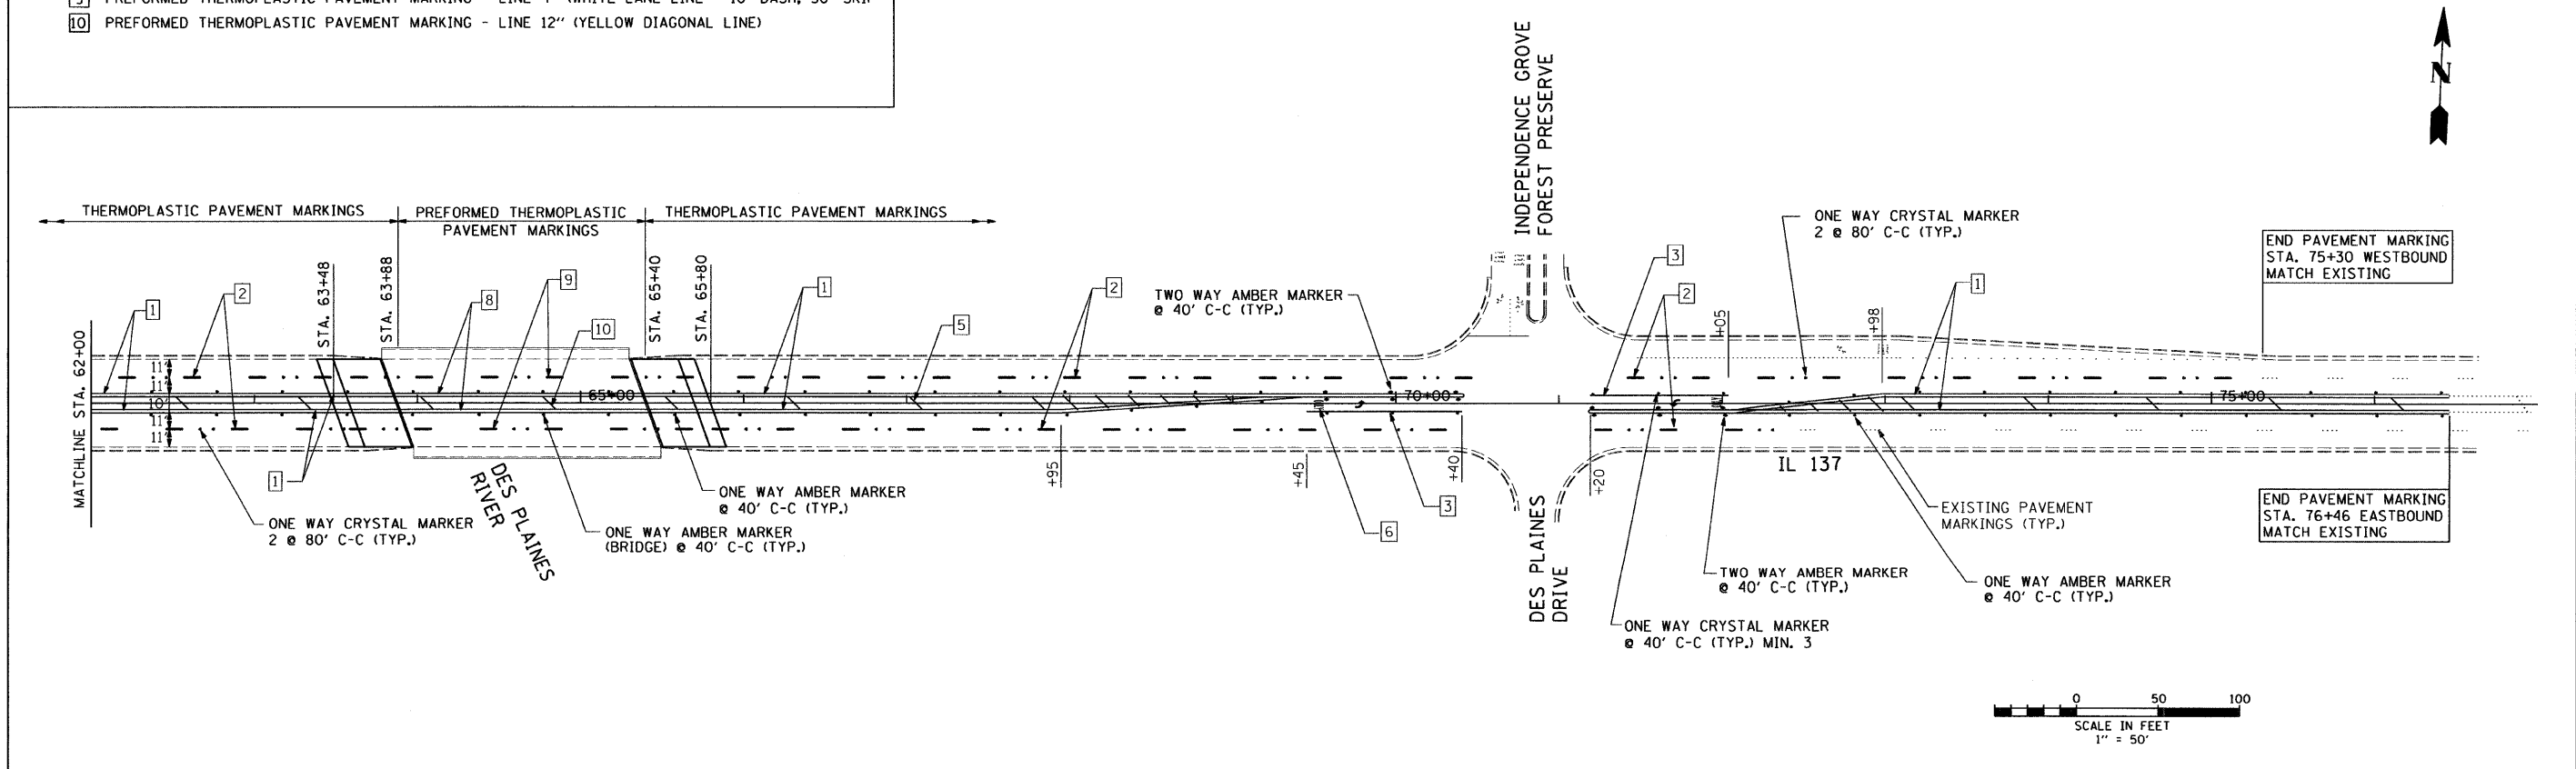

FILE NAME = #FILEL*	USER NAME = _USER.	DESIGNED - WS	REVISED -	STATE OF ILLINOIS DEPARTMENT OF TRANSPORTATION	PAVEMENT MARKING PLAN	F.A. RTE. 352	SECTION 56 B-1-2	COUNTY LAKE	TOTAL SHEETS 26	SHEET NO. 9	
						SCALE: 50' SHEET NO. OF SHEETS STA. TO STA.		CONTRACT NO. 60D91			
						SCALE IN FEET 1" = 50'		ILLINOIS FED. AID PROJECT			
						H:\jobs\2006\20063028-44\CAD\Site\dgn\00\PROPPAVEMARK_44_V8.dgn 1/13/2009 2:35:59 PM					