


LEGEND

- ① THERMOPLASTIC PAVEMENT MARKING CENTERLINE, 4" SOLID DOUBLE YELLOW
- ② THERMOPLASTIC PAVEMENT MARKING 12" SOLID YELLOW DIAGONALS
- ③ THERMOPLASTIC PAVEMENT MARKING 6" WHITE TURN LANE LINE
- ④ THERMOPLASTIC PAVEMENT MARKING 4" YELLOW SOLID CENTERLINE
- ⑤ THERMOPLASTIC PAVEMENT MARKING 4" WHITE SKIP DASH LANE LINE
- ⑥ THERMOPLASTIC PAVEMENT MARKING 4" YELLOW SKIP DASH CENTERLINE
- ⑦ THERMOPLASTIC PAVEMENT MARKING 24" WHITE STOP BAR
- ⑧ THERMOPLASTIC PAVEMENT MARKING LETTERS AND SYMBOLS, WHITE
- ⑨ THERMOPLASTIC PAVEMENT MARKING 8" WHITE MEDIAN BORDER
- ⑩ THERMOPLASTIC PAVEMENT MARKING 2'-6" WHITE DOTTED

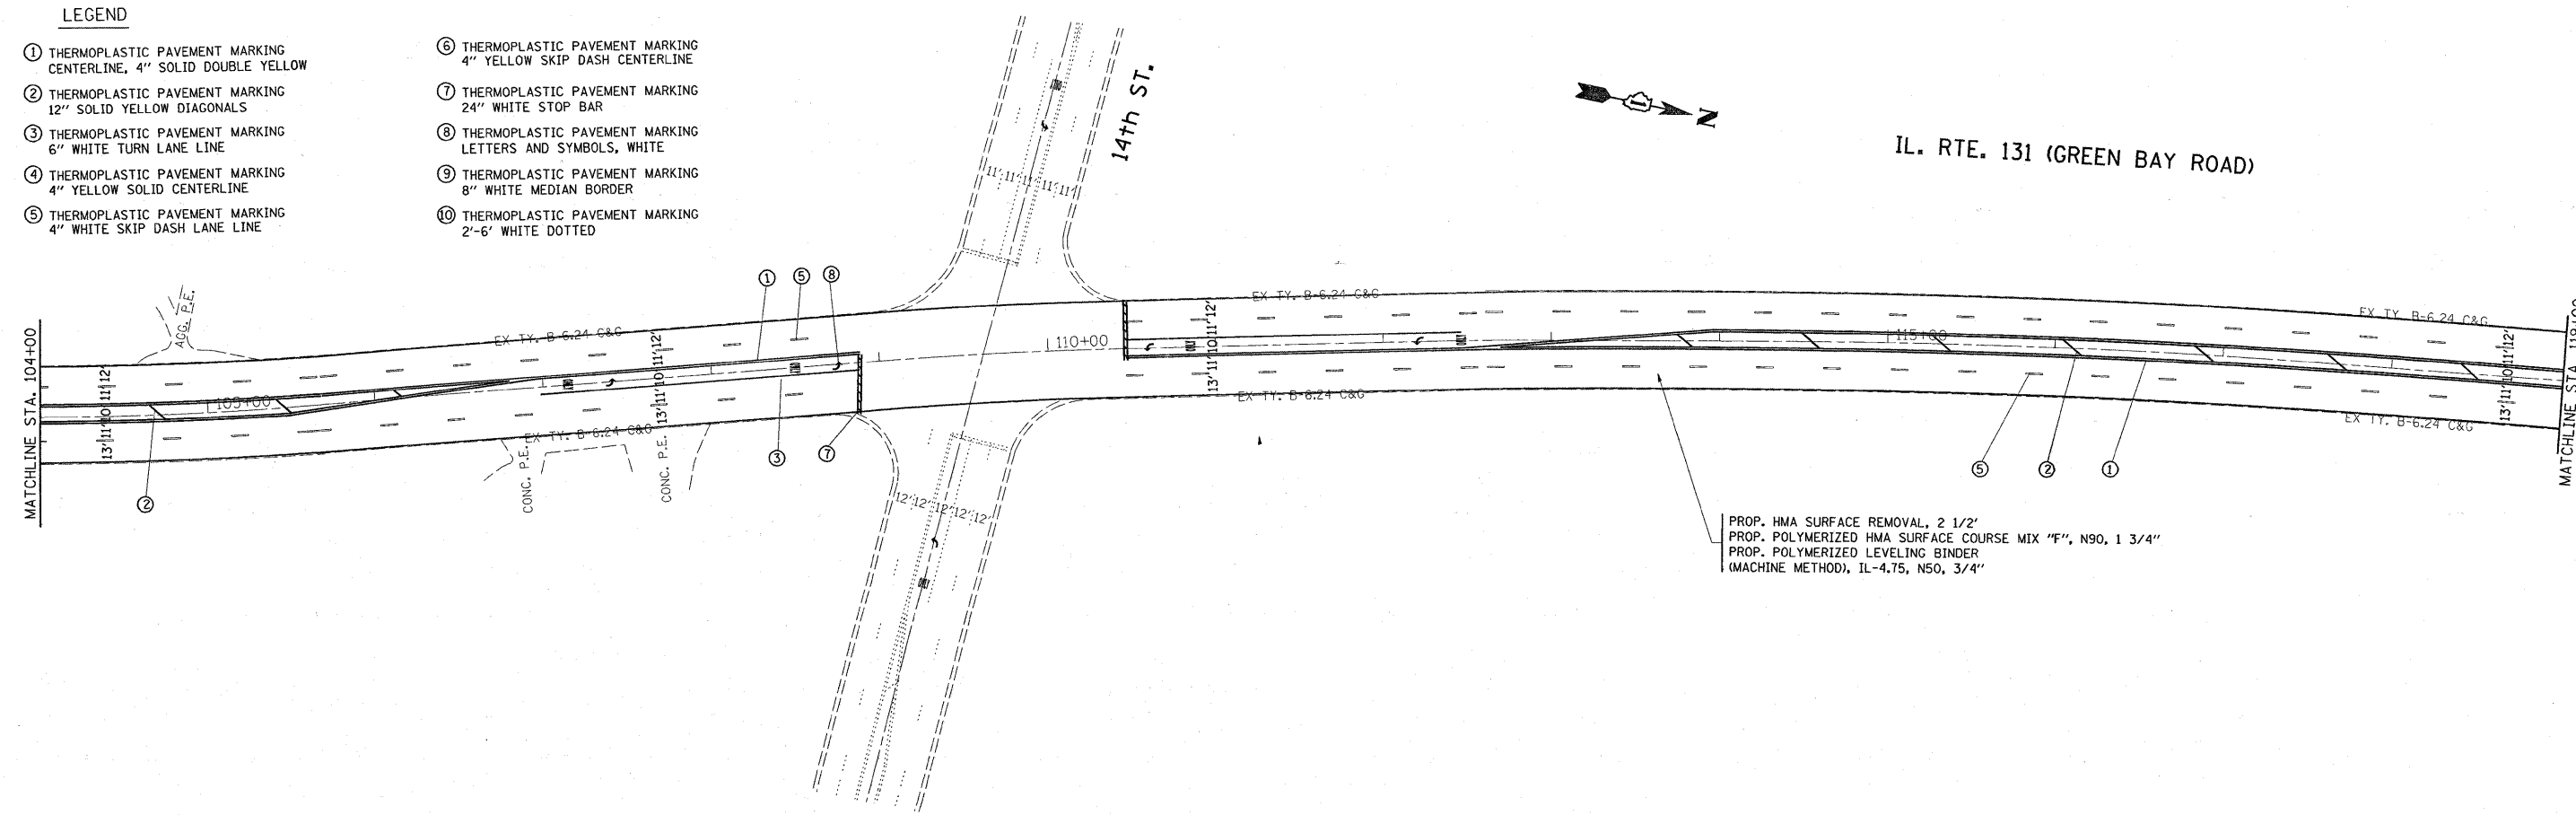

FILE NAME =
c:\pwork\pwork\byunsh\d0181576\sh_rdx.dgn

USER NAME = byunsh
PLOT SCALE = 50.0000' / IN.
PLOT DATE = 1/13/2009

DESIGNED -
DRAWN -
CHECKED -
DATE -

REVISED -
REVISED -
REVISED -
REVISED -

**STATE OF ILLINOIS
DEPARTMENT OF TRANSPORTATION**

PLAN IL. 131 (IL. 120 TO IL. 137)

SCALE: 1"=50' SHEET NO. OF SHEETS STA. 89+00 TO STA. 119+00

F.A.U. RTE. 2711	SECTION D-RS-3	COUNTY LAKE	TOTAL SHEETS 40	SHEET NO. 13
CONTRACT NO. 60E93				
FED. ROAD DIST. NO. ILLINOIS FED. AID PROJECT				