


NOTE:
 THIS PLAN IS FOR THE PURPOSE OF REPLACING THE DETECTOR LOOPS ONLY. ALL OTHER INFORMATION SHOWN IS NOT RELATED AND WILL BE DISREGARDED.

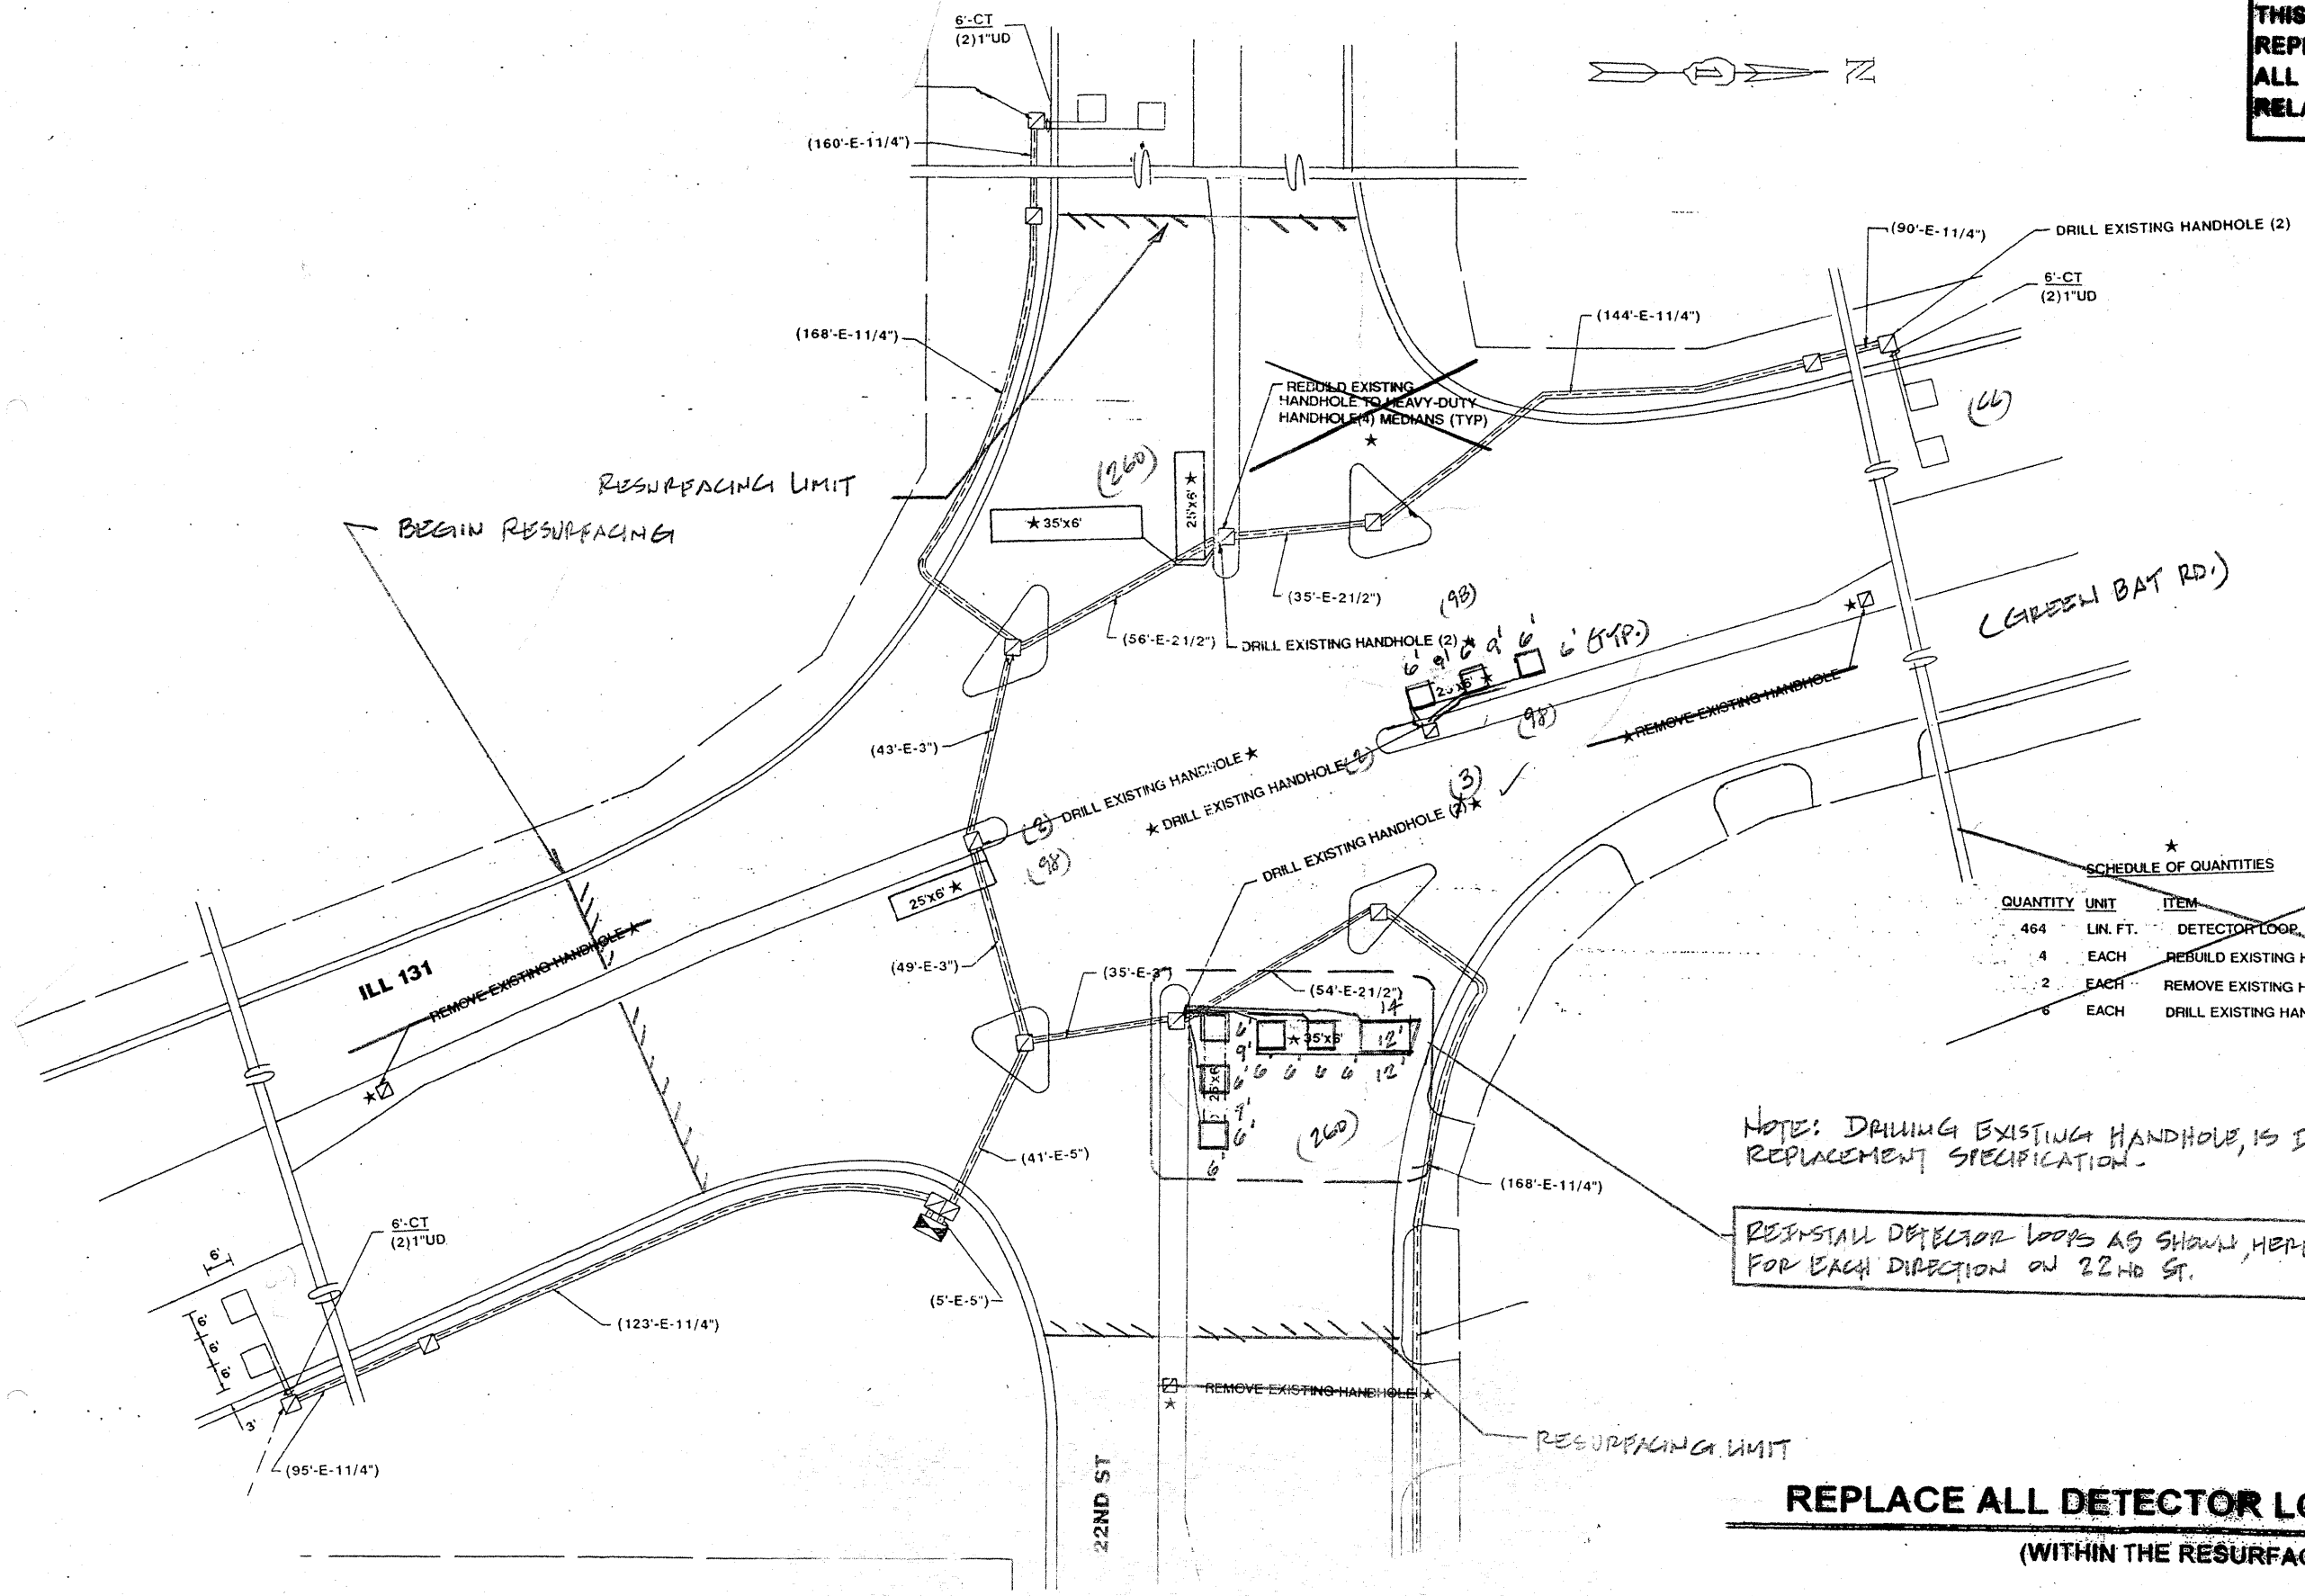

SCHEDULE OF QUANTITIES

QUANTITY	UNIT	ITEM
464	LIN. FT.	DETECTOR LOOP, TYPE I
4	EACH	REBUILD EXISTING HANDHOLE TO HEAVY-DI
2	EACH	REMOVE EXISTING HANDHOLE
6	EACH	DRILL EXISTING HANDHOLE

NOTE: DRAWING EXISTING HANDHOLE, IS INCIDENTAL; SEE LOOP REPLACEMENT SPECIFICATION.

REINSTALL DETECTOR LOOPS AS SHOWN, HERE FOR EACH DIRECTION ON 22ND ST.

REPLACE ALL DETECTOR LOOPS AS SHOWN
 (WITHIN THE RESURFACING LIMITS)

CODE NO.	QUANTITY	UNIT	ITEM
80000600	782	Foot	Detector Loop Replacement

FILE NAME =	USER NAME = kenthaphixoybc	DESIGNED -	REVISED -
PROJECT =		DRAWN -	REVISED -
PLOT SCALE = 1/8" = 1'-0"		CHECKED -	REVISED -
PLOT DATE = 10/5/2007		DATE -	REVISED -

STATE OF ILLINOIS
 DEPARTMENT OF TRANSPORTATION

ILL. RTE. 131 (GREEN BAY RD.) @ 22ND STREET

F.A.U./F.A.P. RTE.	SECTION	COUNTY	TOTAL SHEETS	SHEET NO.
		LAKE	40	20
CONTRACT NO.				

10/5/2007 12:25:13 PM User=kenthaphixoybc