


SECTION	COUNTY	TOTAL SHEETS	SHEET NO.
341 2-005-042 R	COOK	28	13
STA.	TO STA.		
FED. ROAD DIST. NO. 7	ILLINOIS	FEB. AID PROGRAM	

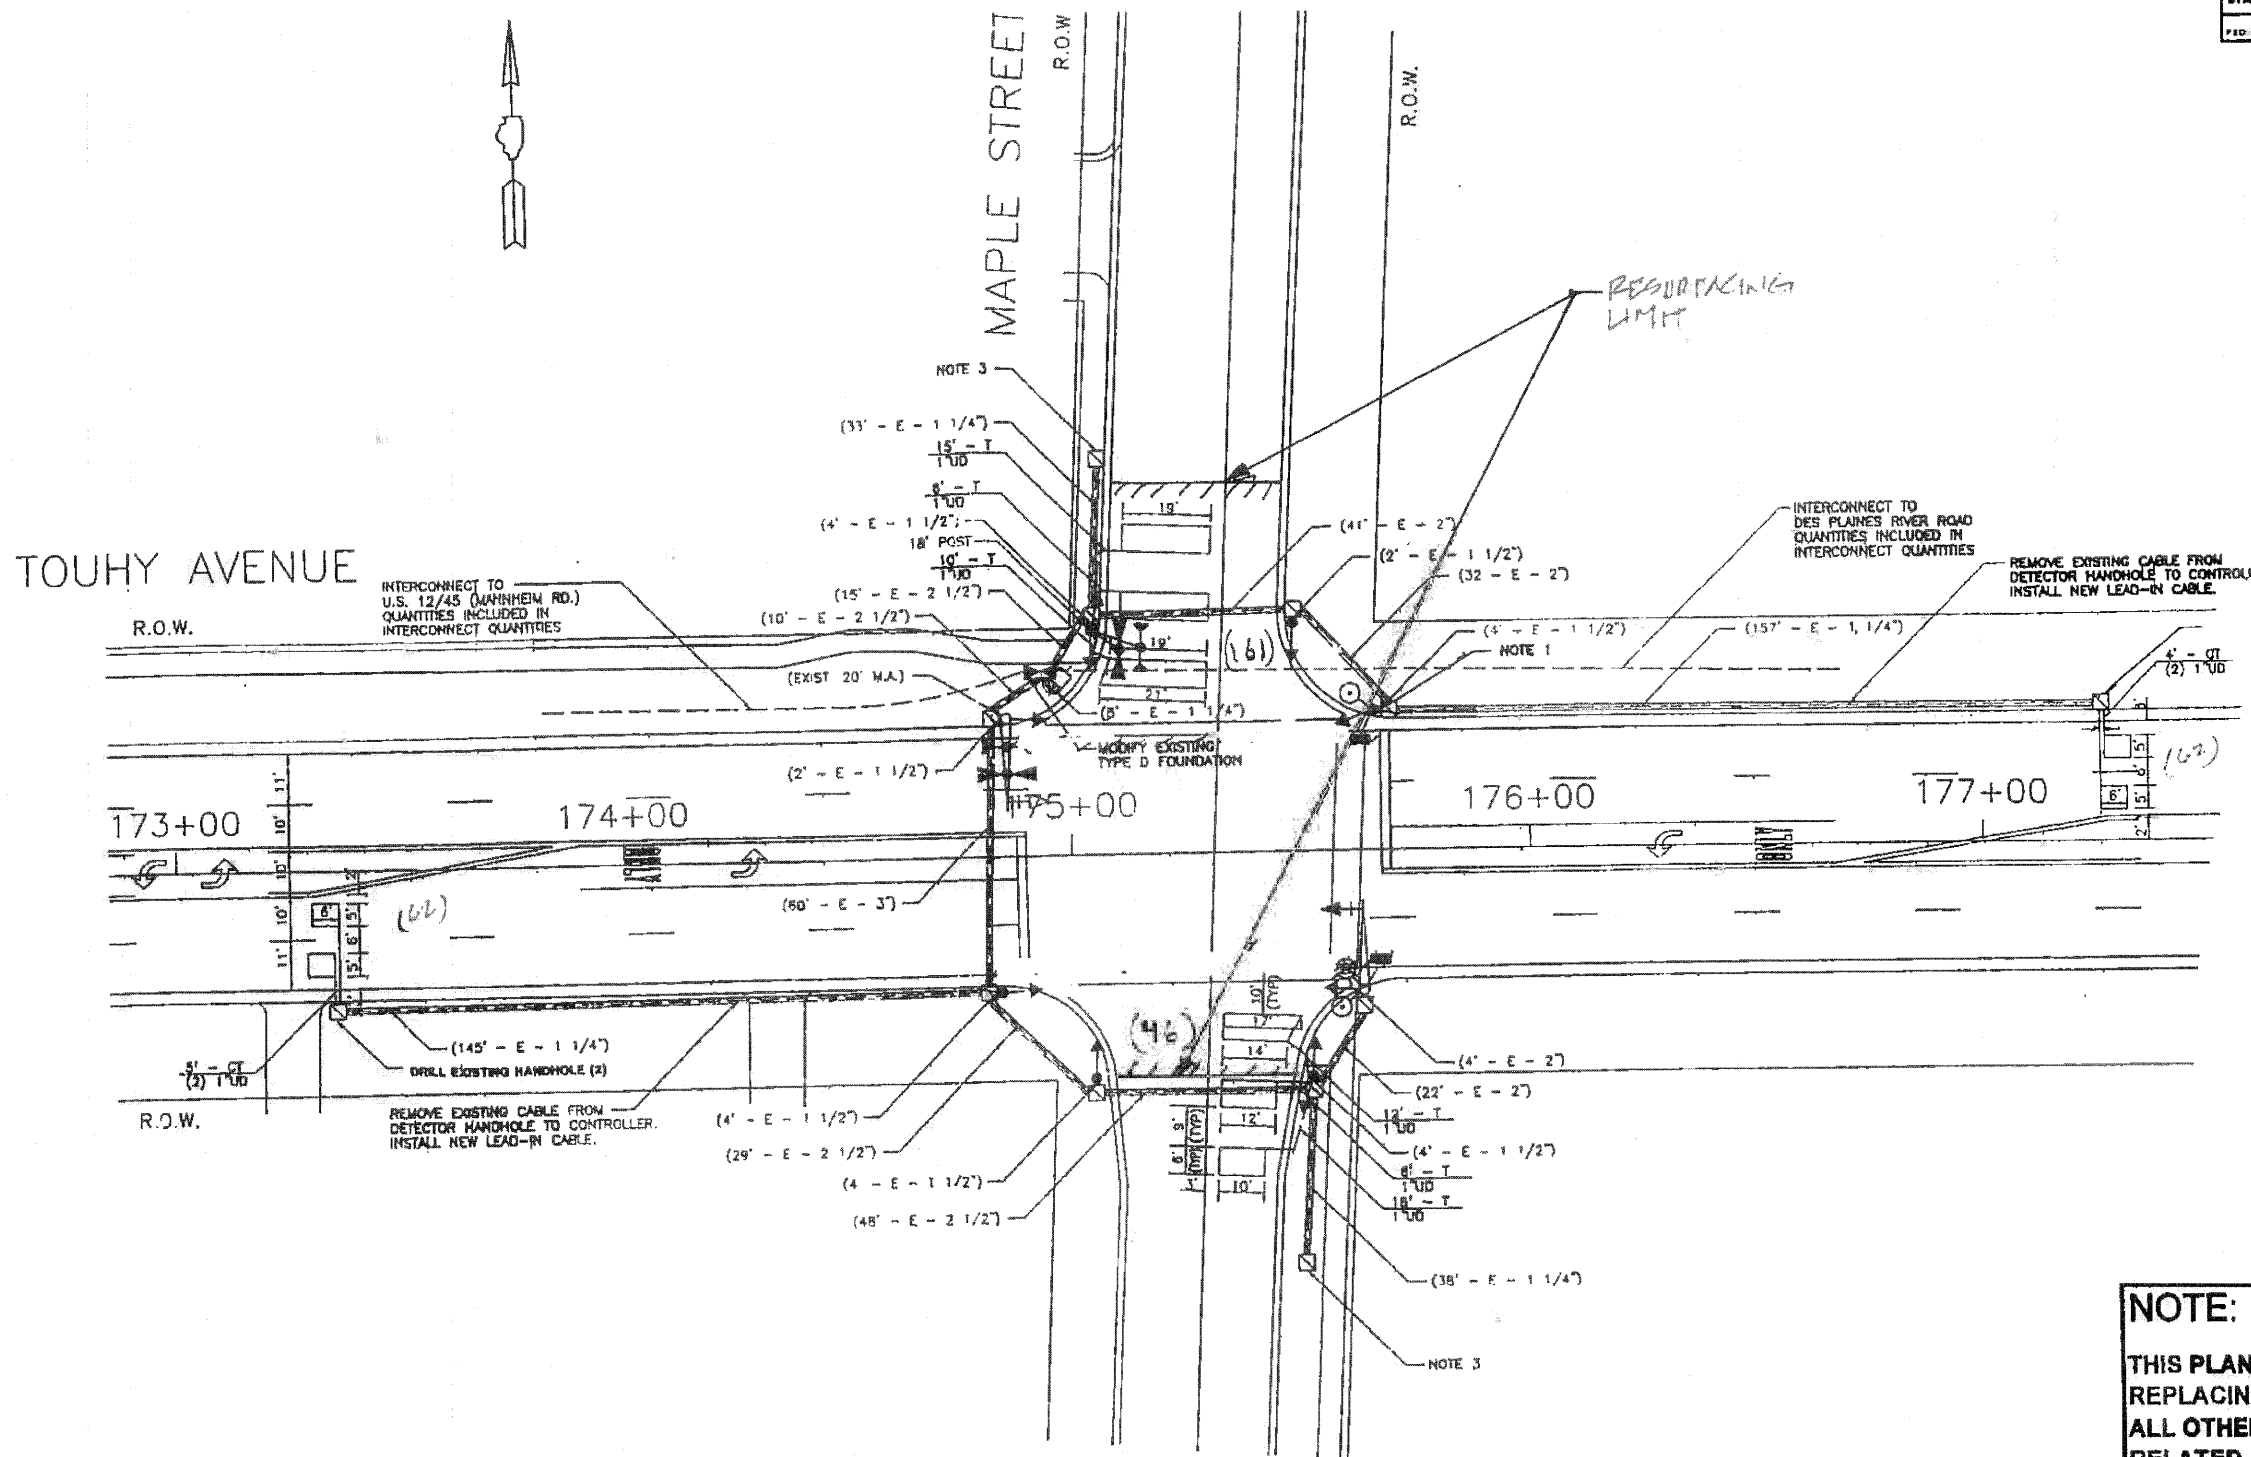

NOTE:
 THIS PLAN IS FOR THE PURPOSE OF REPLACING THE DETECTOR LOOPS ONLY. ALL OTHER INFORMATION SHOWN IS NOT RELATED AND WILL BE DISREGARDED.

REPLACE ALL DETECTOR LOOPS AS SHOWN
 (WITHIN THE RESURFACING LIMITS)

CODE NO.	QUANTITY	UNIT	ITEM
80600600	331	Foot	Detector Loop Replacement

REVISIONS	
NAME	DATE

ILLINOIS DEPARTMENT OF TRANSPORTATION
DETECTOR LOOP REPLACEMENT

TOUHY AV. @ MAPLE ST.

SCALE: None
 DATE: Nov. 2008

DRAWN BY: JHE
 DESIGNED BY: JHE
 CHECKED BY: DAB