


PLAN - DIMENSION

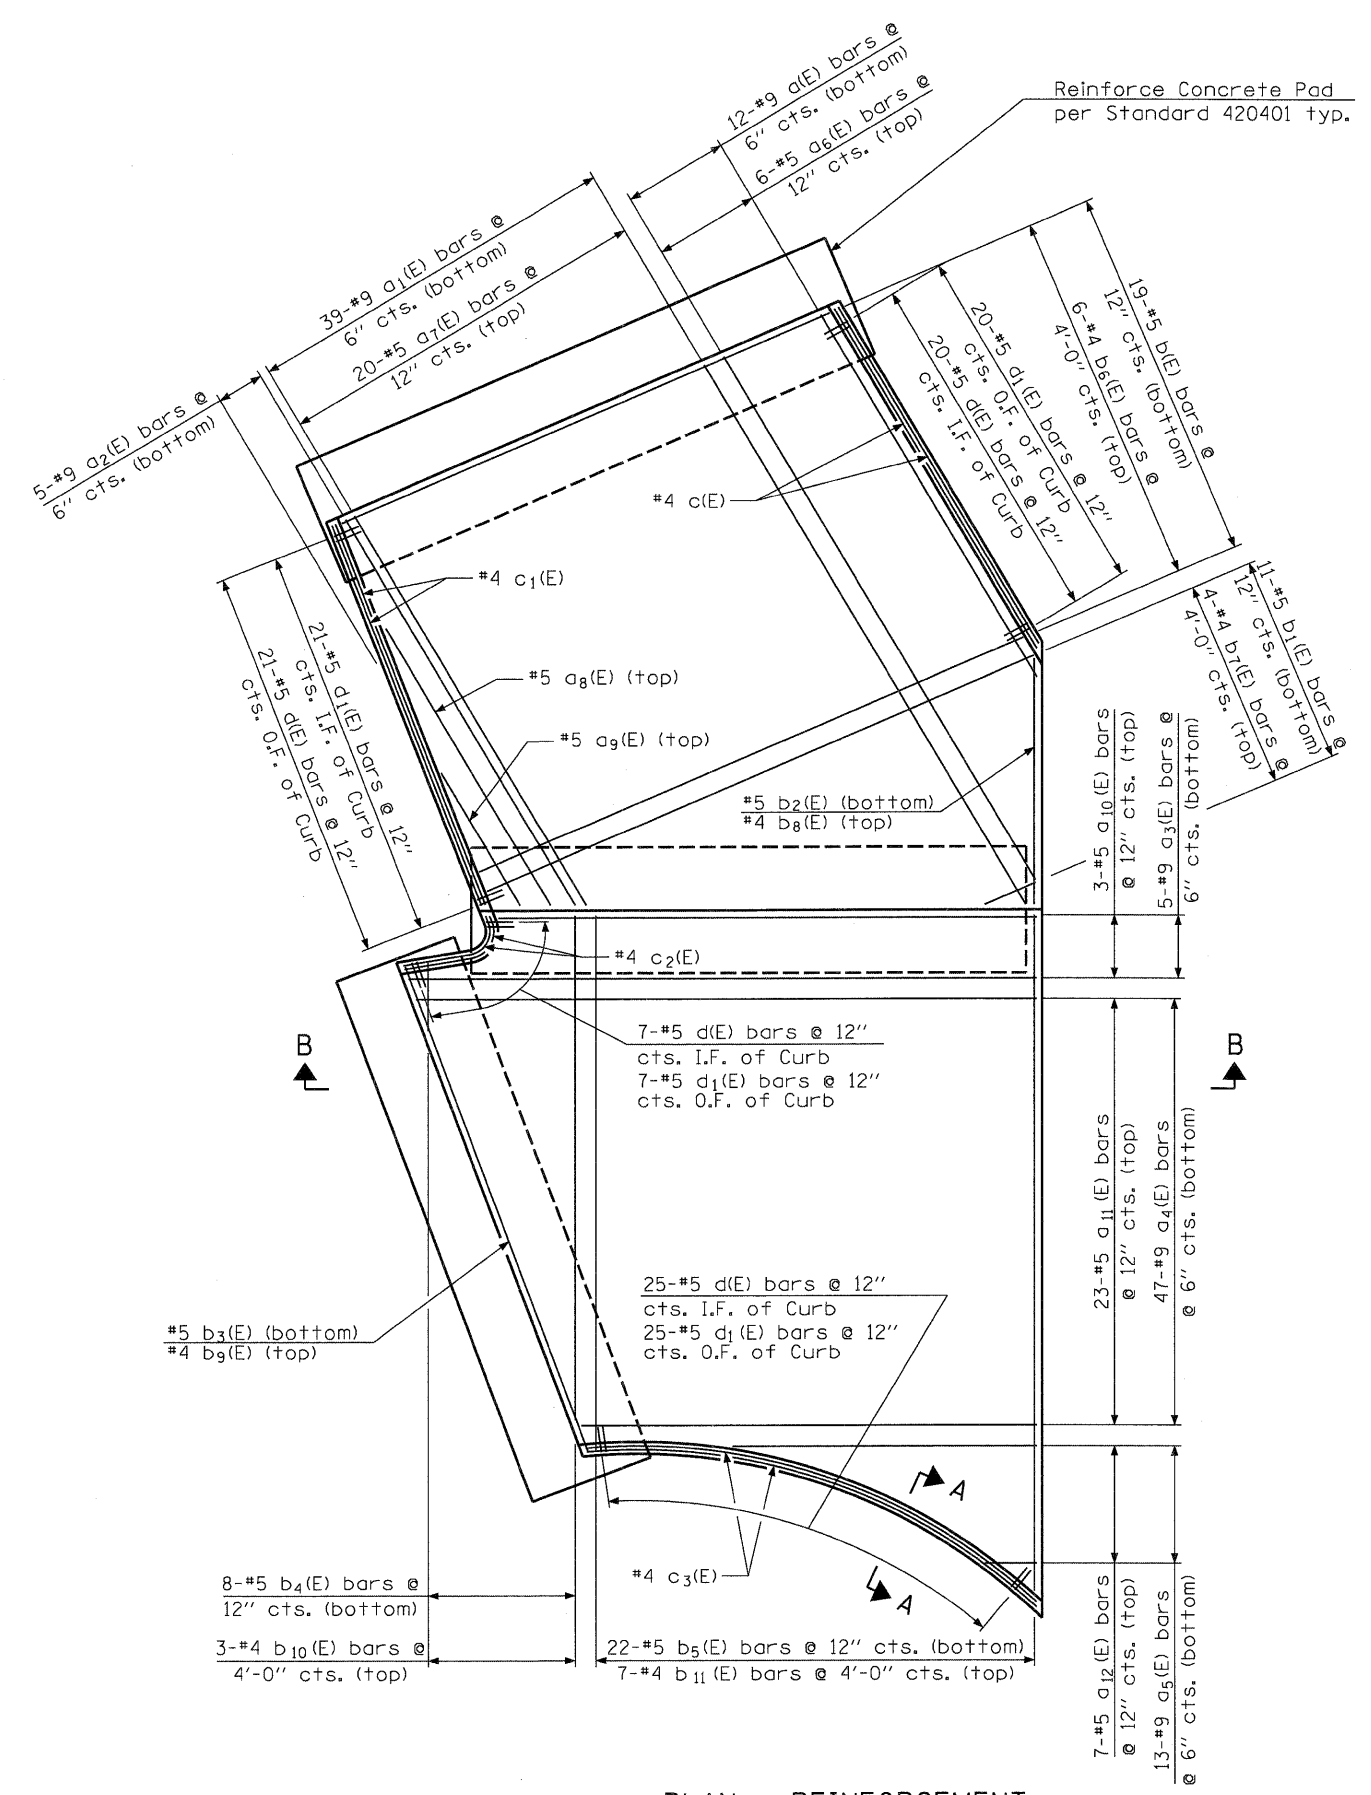

PLAN - REINFORCEMENT

FILE NAME # p:\2008\c115800\Cadd\Sheet\APR-05.dgn JACOBSON	DESIGNED - JRW	REVISED -	STATE OF ILLINOIS DEPARTMENT OF TRANSPORTATION	F.A.P. 392 FRANKLIN CONNECTOR (AT 26th STREET AND AT I-55 FRONTAGE ROAD B)		F.A.P. RTE.	SECTION	COUNTY	TOTAL SHEETS	SHEET NO.
	DRAWN - JRW	REVISED -		FRONTAGE RD. B WEST APPROACH SLAB PLAN		392	1717.2-3B-R	COOK	114	36
PLOT DATE = 1/12/2009	CHECKED - KB	REVISED -		SCALE:	SHEET NO. OF SHEETS STA.	FED. ROAD DIST. NO. ILLINOIS FED. AID PROJECT		CONTRACT NO. 62197		
	DATE - 01/13/09	REVISED -								