


F.A.I. RTE.	SECTION	COUNTY	TOTAL SHEETS	SHEET NO.
57	2021.1B-R	COOK	101	052
STA.		TO STA.		
FED. ROAD DIST. NO. 1		ILLINOIS	FED. AID PROJECT	
CONTRACT NO. 62532				

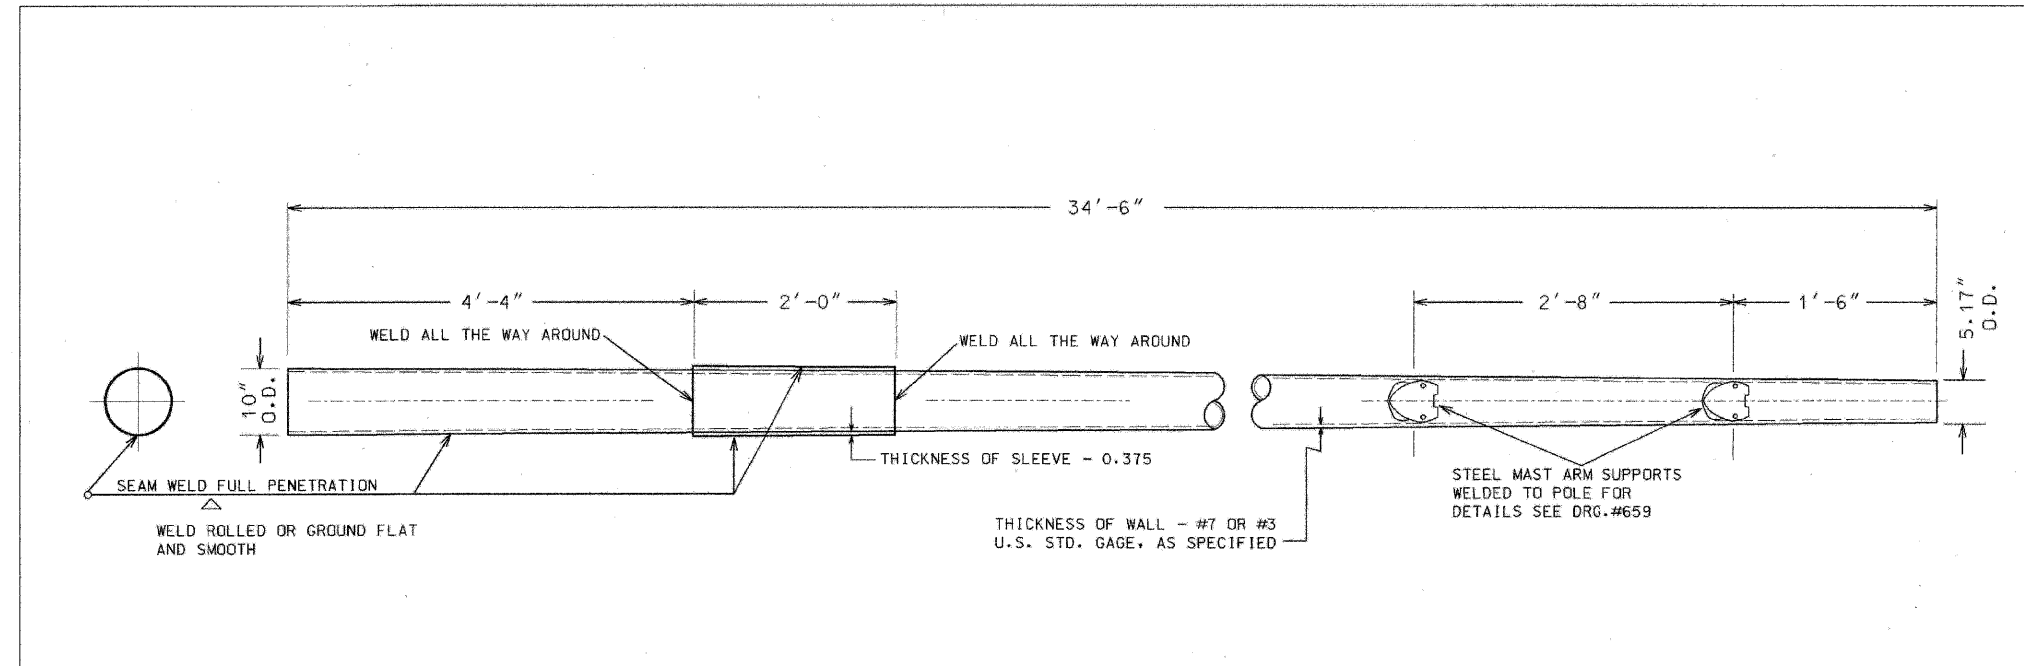

**MATERIAL**

BOTH THE TUBE AND SLEEVE TO BE STEEL PER SPECIFICATION. TAPER 0.14" PER FOOT  
PAINT INSIDE AND OUTSIDE PER SPECIFICATION

**34'-6" EMBEDDED TAPERED TUBULAR  
#7 OR #3 GAUGE STEEL POLE  
WITH 2 BOLT MAST ARM ATTACHMENTS**

REVISED	CITY OF CHICAGO DEPT. OF STREETS AND SANITATION DIVISION OF ELECTRICAL ENGINEERING		
A	DRAWN	CHECKED	ENGINEER
B	R. IVY	R. CARTER	R. POOL
C			DWG. NO.
D			916
E			
F			
G			
H	SIZE: 16" x 21"	SCALE:	DATE: 05-14-98

ES-16

REVISIONS	
NAME	DATE

ILLINOIS DEPARTMENT OF TRANSPORTATION  
111TH STREET OVER  
F.A.I ROUTE 57 (INTERSTATE 57)

**ELECTRICAL STANDARD DETAILS**

SCALE: \_\_\_\_\_ DRAWN BY: N/A  
DATE: 01/16/09 CHECKED BY: N/A

**TENG**  
TENG & ASSOCIATES, INC.  
ENGINEERS/ARCHITECTS/PLANNERS  
205 N. MICHIGAN AVE., CHICAGO, IL 60601  
TELEPHONE: 312/516-6500

\\NITH\_ST\_BDRGEP.DGN  
 1-6-2009 11:49:31  
 T:\DOCUMENT\930860\CIVIL\DRG\CHICAGO\06.DWG  
 1 2 