


PROPOSED HMA SURFACE REMOVAL, 2 1/4" (TYP)
 PROPOSED POLYMERIZED LEVELING BINDER, (MACHINE METHOD), IL-4.75, N50, 3/4"
 PROPOSED HMA SURFACE COURSE MIX "D", N50, 1 1/2"

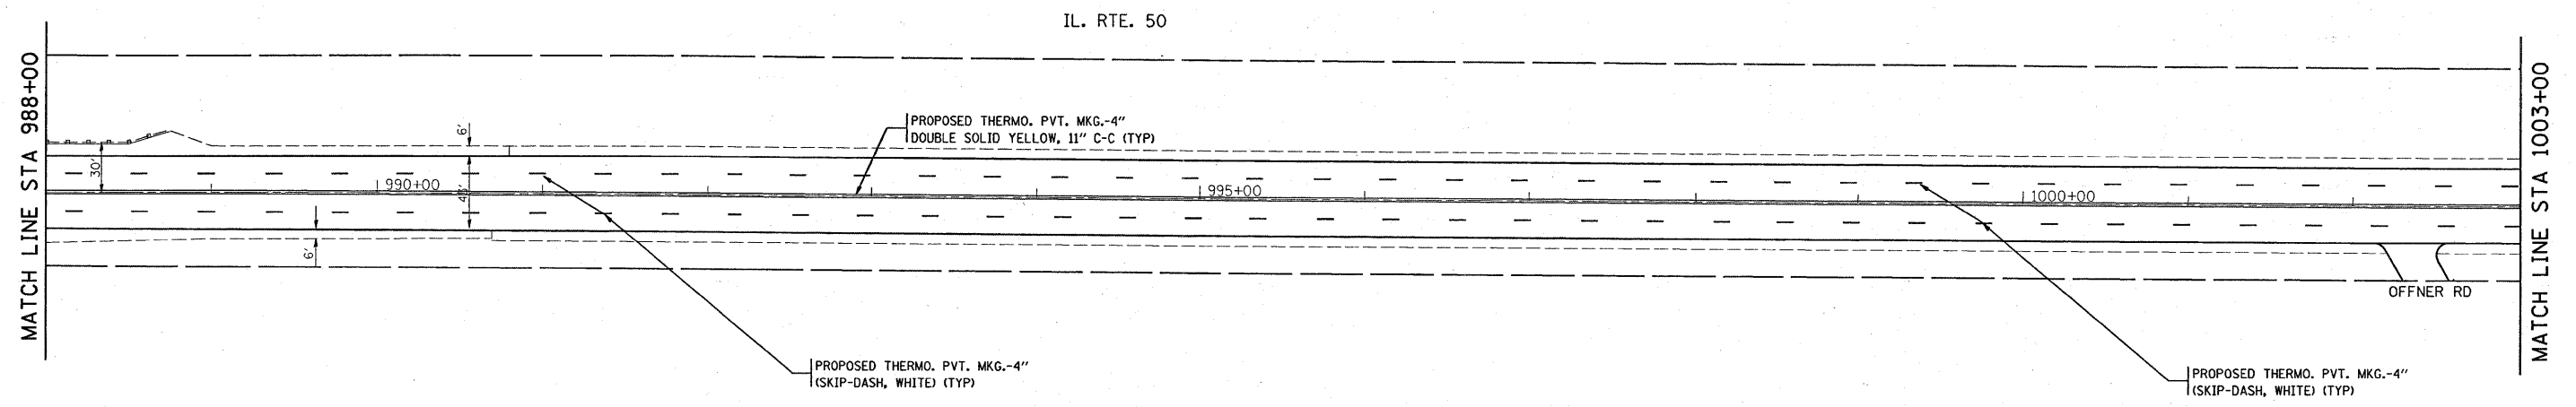

PROPOSED THERMO. PVT. MKG.-4" (SKIP-DASH, WHITE) (TYP)

PROPOSED THERMO. PVT. MKG.-4" (SKIP-DASH, WHITE) (TYP)

FILE NAME =	USER NAME = mossse	DESIGNED -	REVISED -	STATE OF ILLINOIS DEPARTMENT OF TRANSPORTATION	SCALE:	SHEET NO.	OF SHEETS	STA.	TO STA.	F.A.P. RTE. 840	SECTION (142 & 143) RS-6	COUNTY WILL	TOTAL SHEETS 17	SHEET NO. 8
		DRAWN -	REVISED -								CONTRACT NO.			
		CHECKED -	REVISED -								FED. ROAD DIST. NO. [ILLINOIS] FED. AID PROJECT			
		DATE -	REVISED -											