



IL. RTE. 50

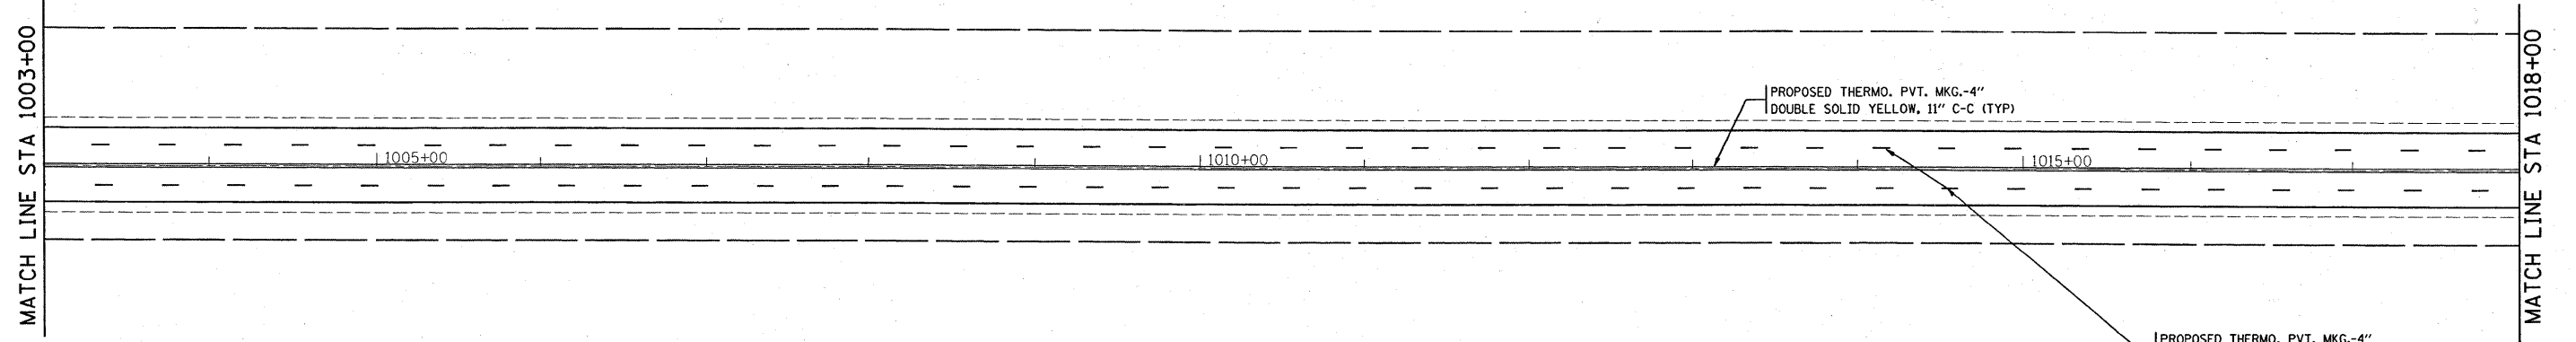

IL. RTE. 50

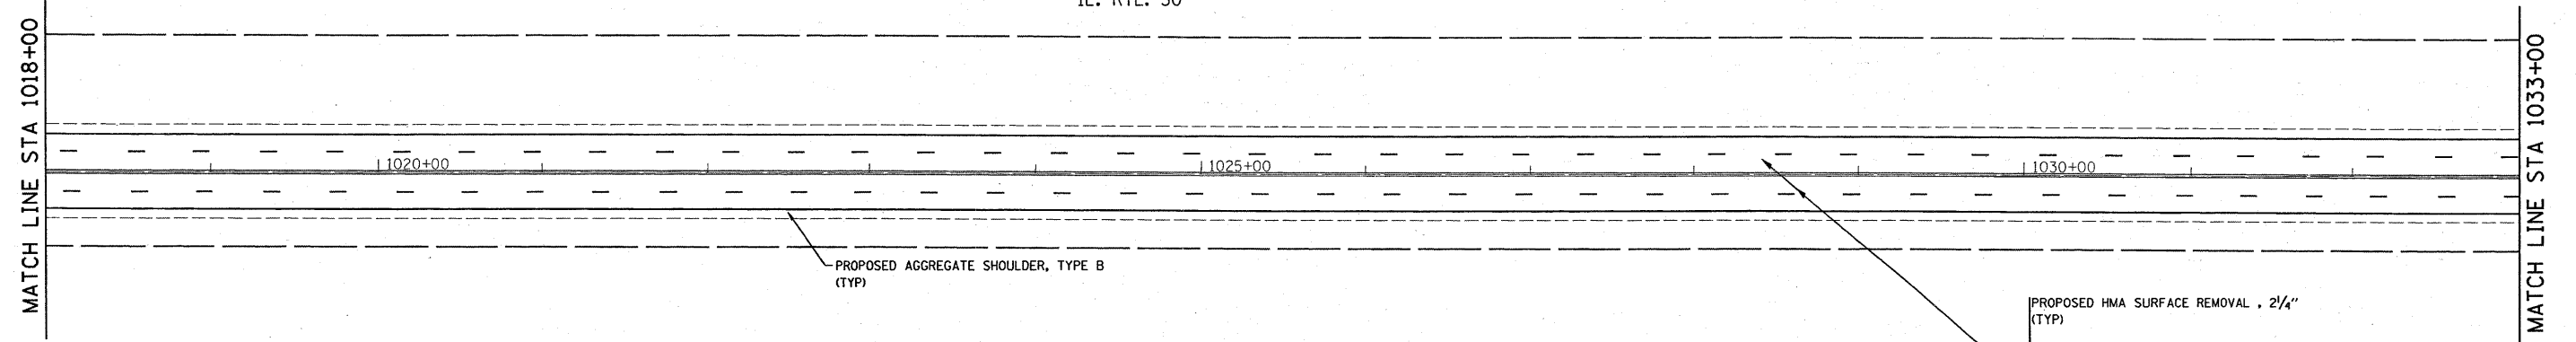

FILE NAME =	USER NAME = mossse	DESIGNED -	REVISED -	<b>STATE OF ILLINOIS DEPARTMENT OF TRANSPORTATION</b>	SCALE:		F.A.P. RTE.	SECTION	COUNTY	TOTAL SHEETS	SHEET NO.	
c:\pw\work\pwidot\mossse\dms89510\sh_r.dgn		DRAWN -	REVISED -				840	(142 & 143) RS-6	WILL	17	9	
	PLOT SCALE = 500.0000 ' / IN.	CHECKED -	REVISED -					CONTRACT NO.				
	PLOT DATE = 1/12/2009	DATE -	REVISED -					FED. ROAD DIST. NO. ILLINOIS FED. AID PROJECT				