


NOTE:
 THIS PLAN IS FOR THE PURPOSE OF
 REPLACING THE DETECTOR LOOPS ONLY.
 ALL OTHER INFORMATION SHOWN IS NOT
 RELATED AND WILL BE DISREGARDED

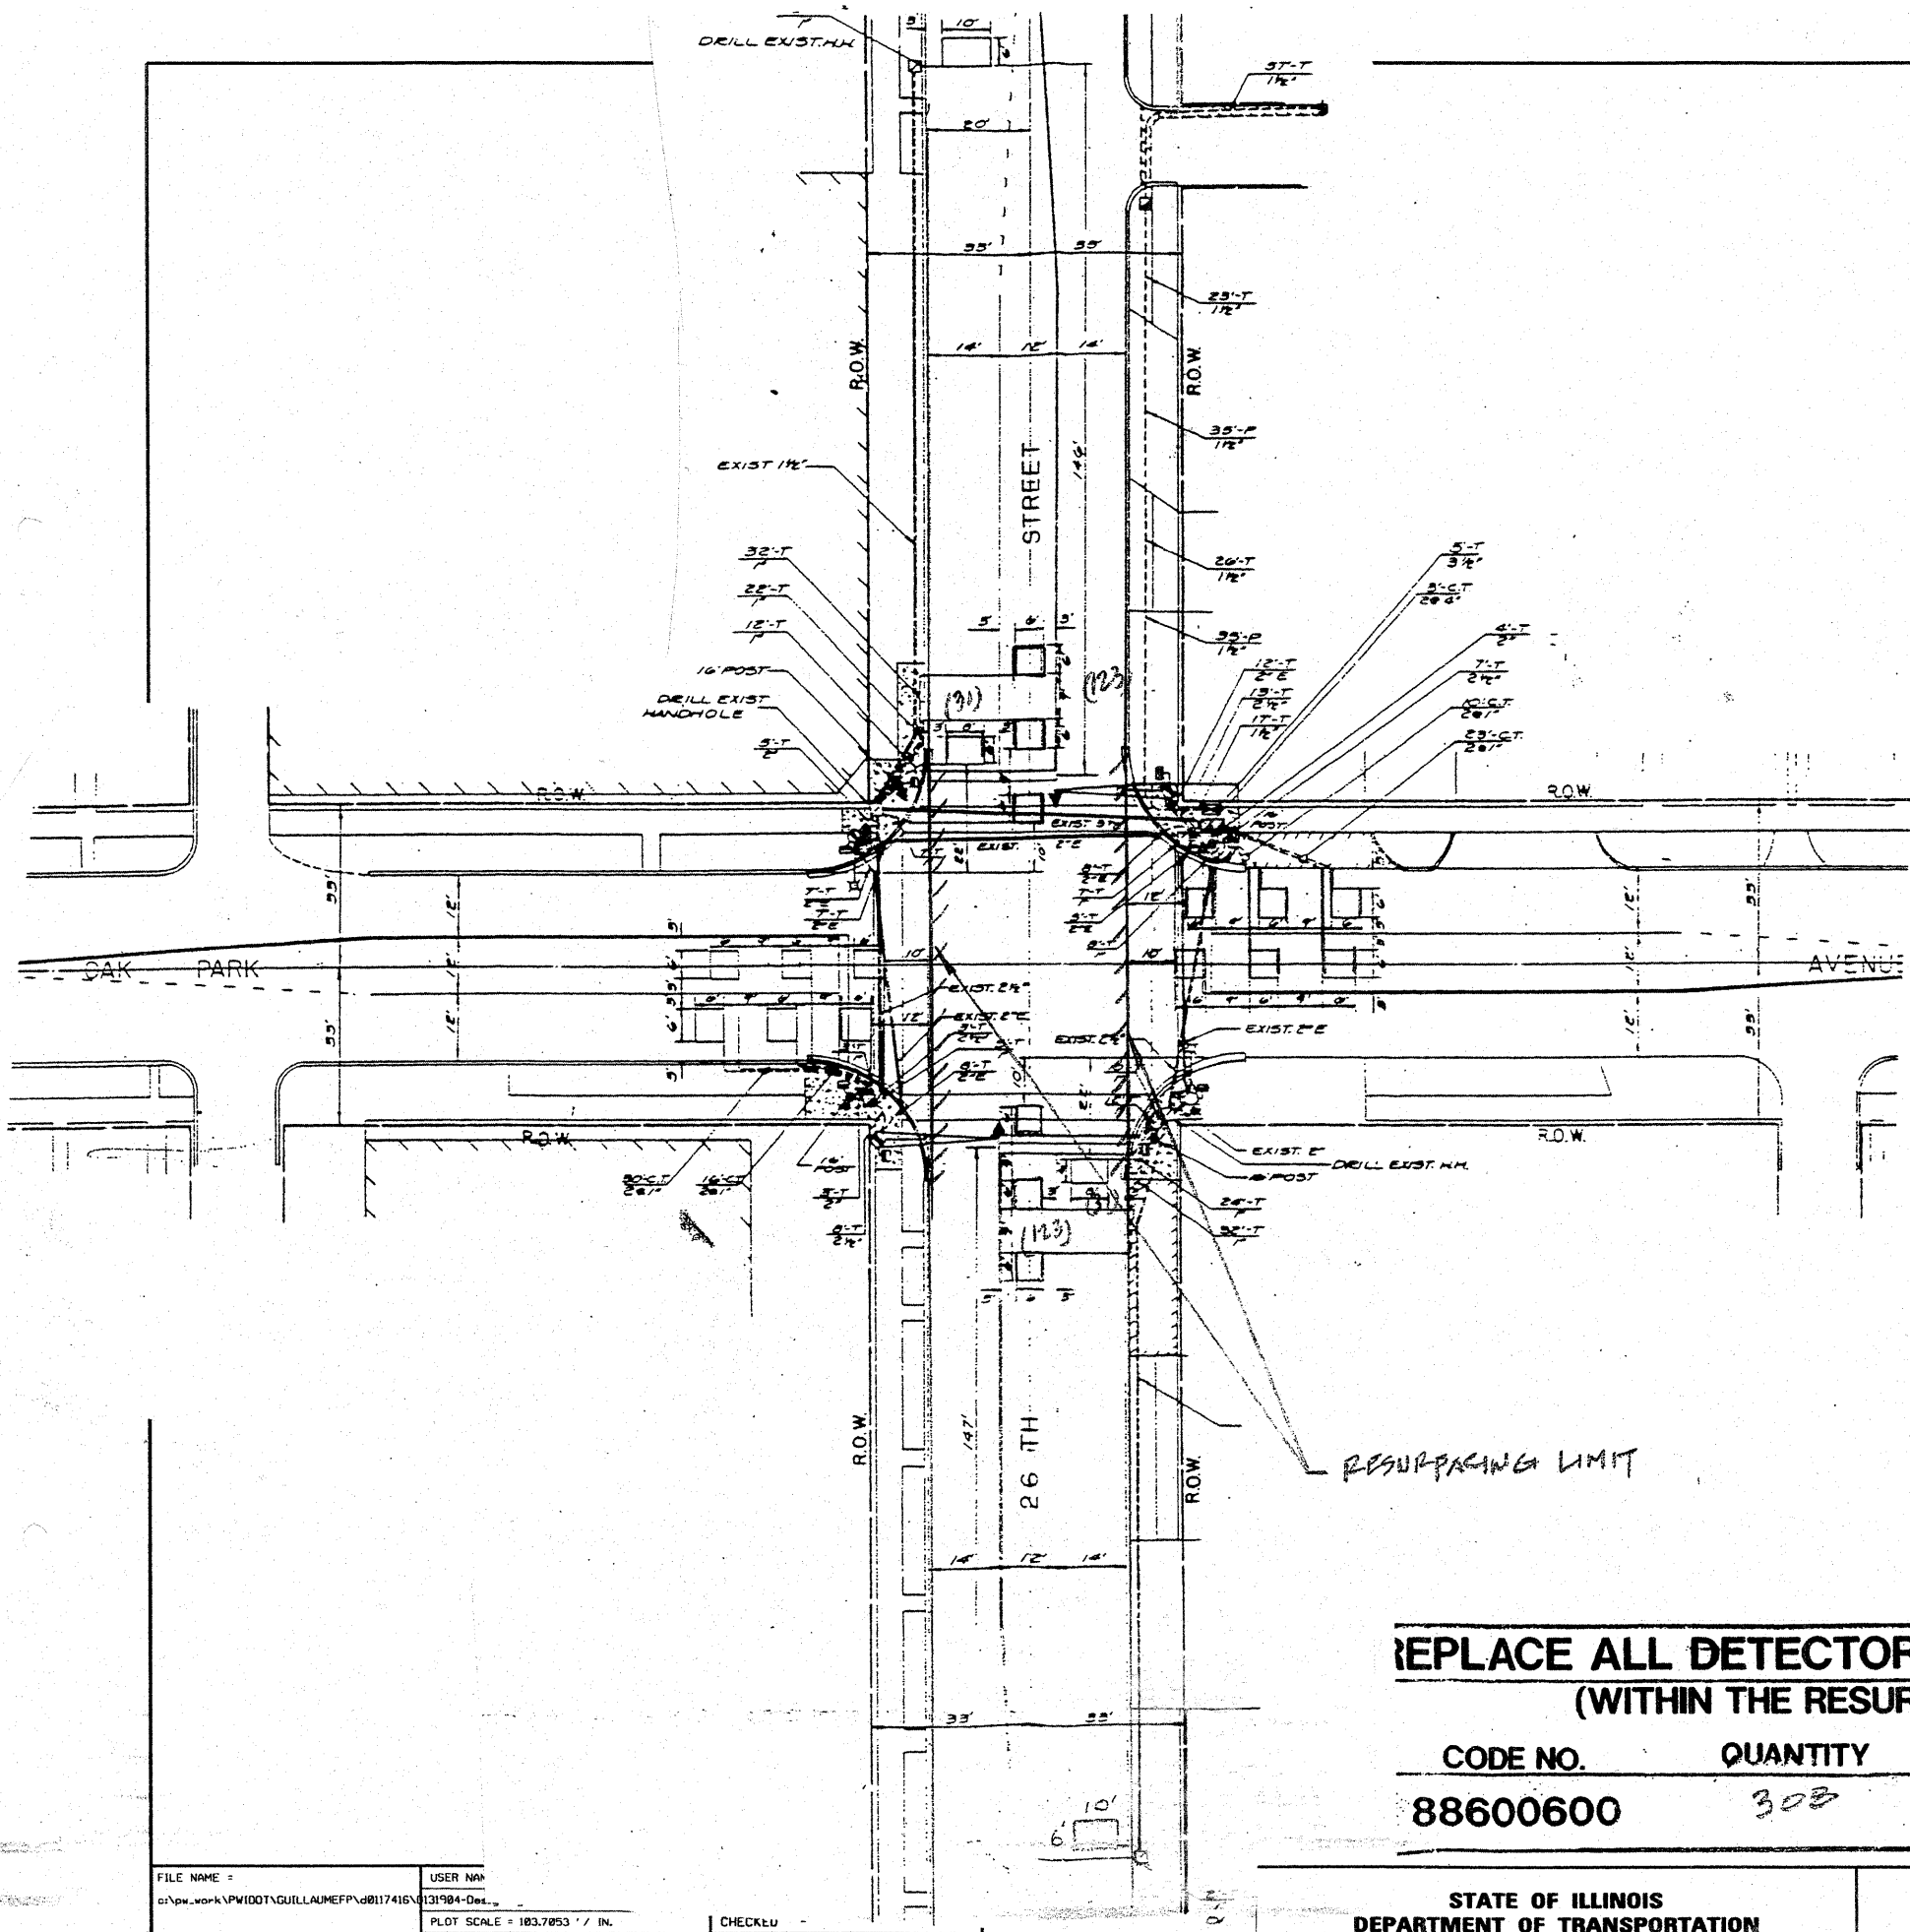

**REPLACE ALL DETECTOR LOOPS AS SHOWN
 (WITHIN THE RESURFACING LIMITS)**

CODE NO.	QUANTITY	UNIT	ITEM
88600600	303	FOOT	DETECTOR LOOP REPLACEMENT

FILE NAME =
 USER NAME
 PLOT SCALE = 1/83.7053" / IN.
 PLOT DATE = 1/6/2009

CHECKED
 DATE
 REVISED

STATE OF ILLINOIS
 DEPARTMENT OF TRANSPORTATION

26TH STREET /25TH PLACE (IL 43 TO IL 50)
 26TH STREET & OAK PARK AVE.

SCALE: SHEET NO. OF SHEETS STA. TO STA.

F.A.U. RTE.	SECTION	COUNTY	TOTAL SHEETS	SHEET NO.
1459	(0505.1, 0606 & 0707) RS-12	COOK	32	15
FED. ROAD DIST. NO. 1 ILLINOIS FED. AID PROJECT				CONTRACT NO. 62818