
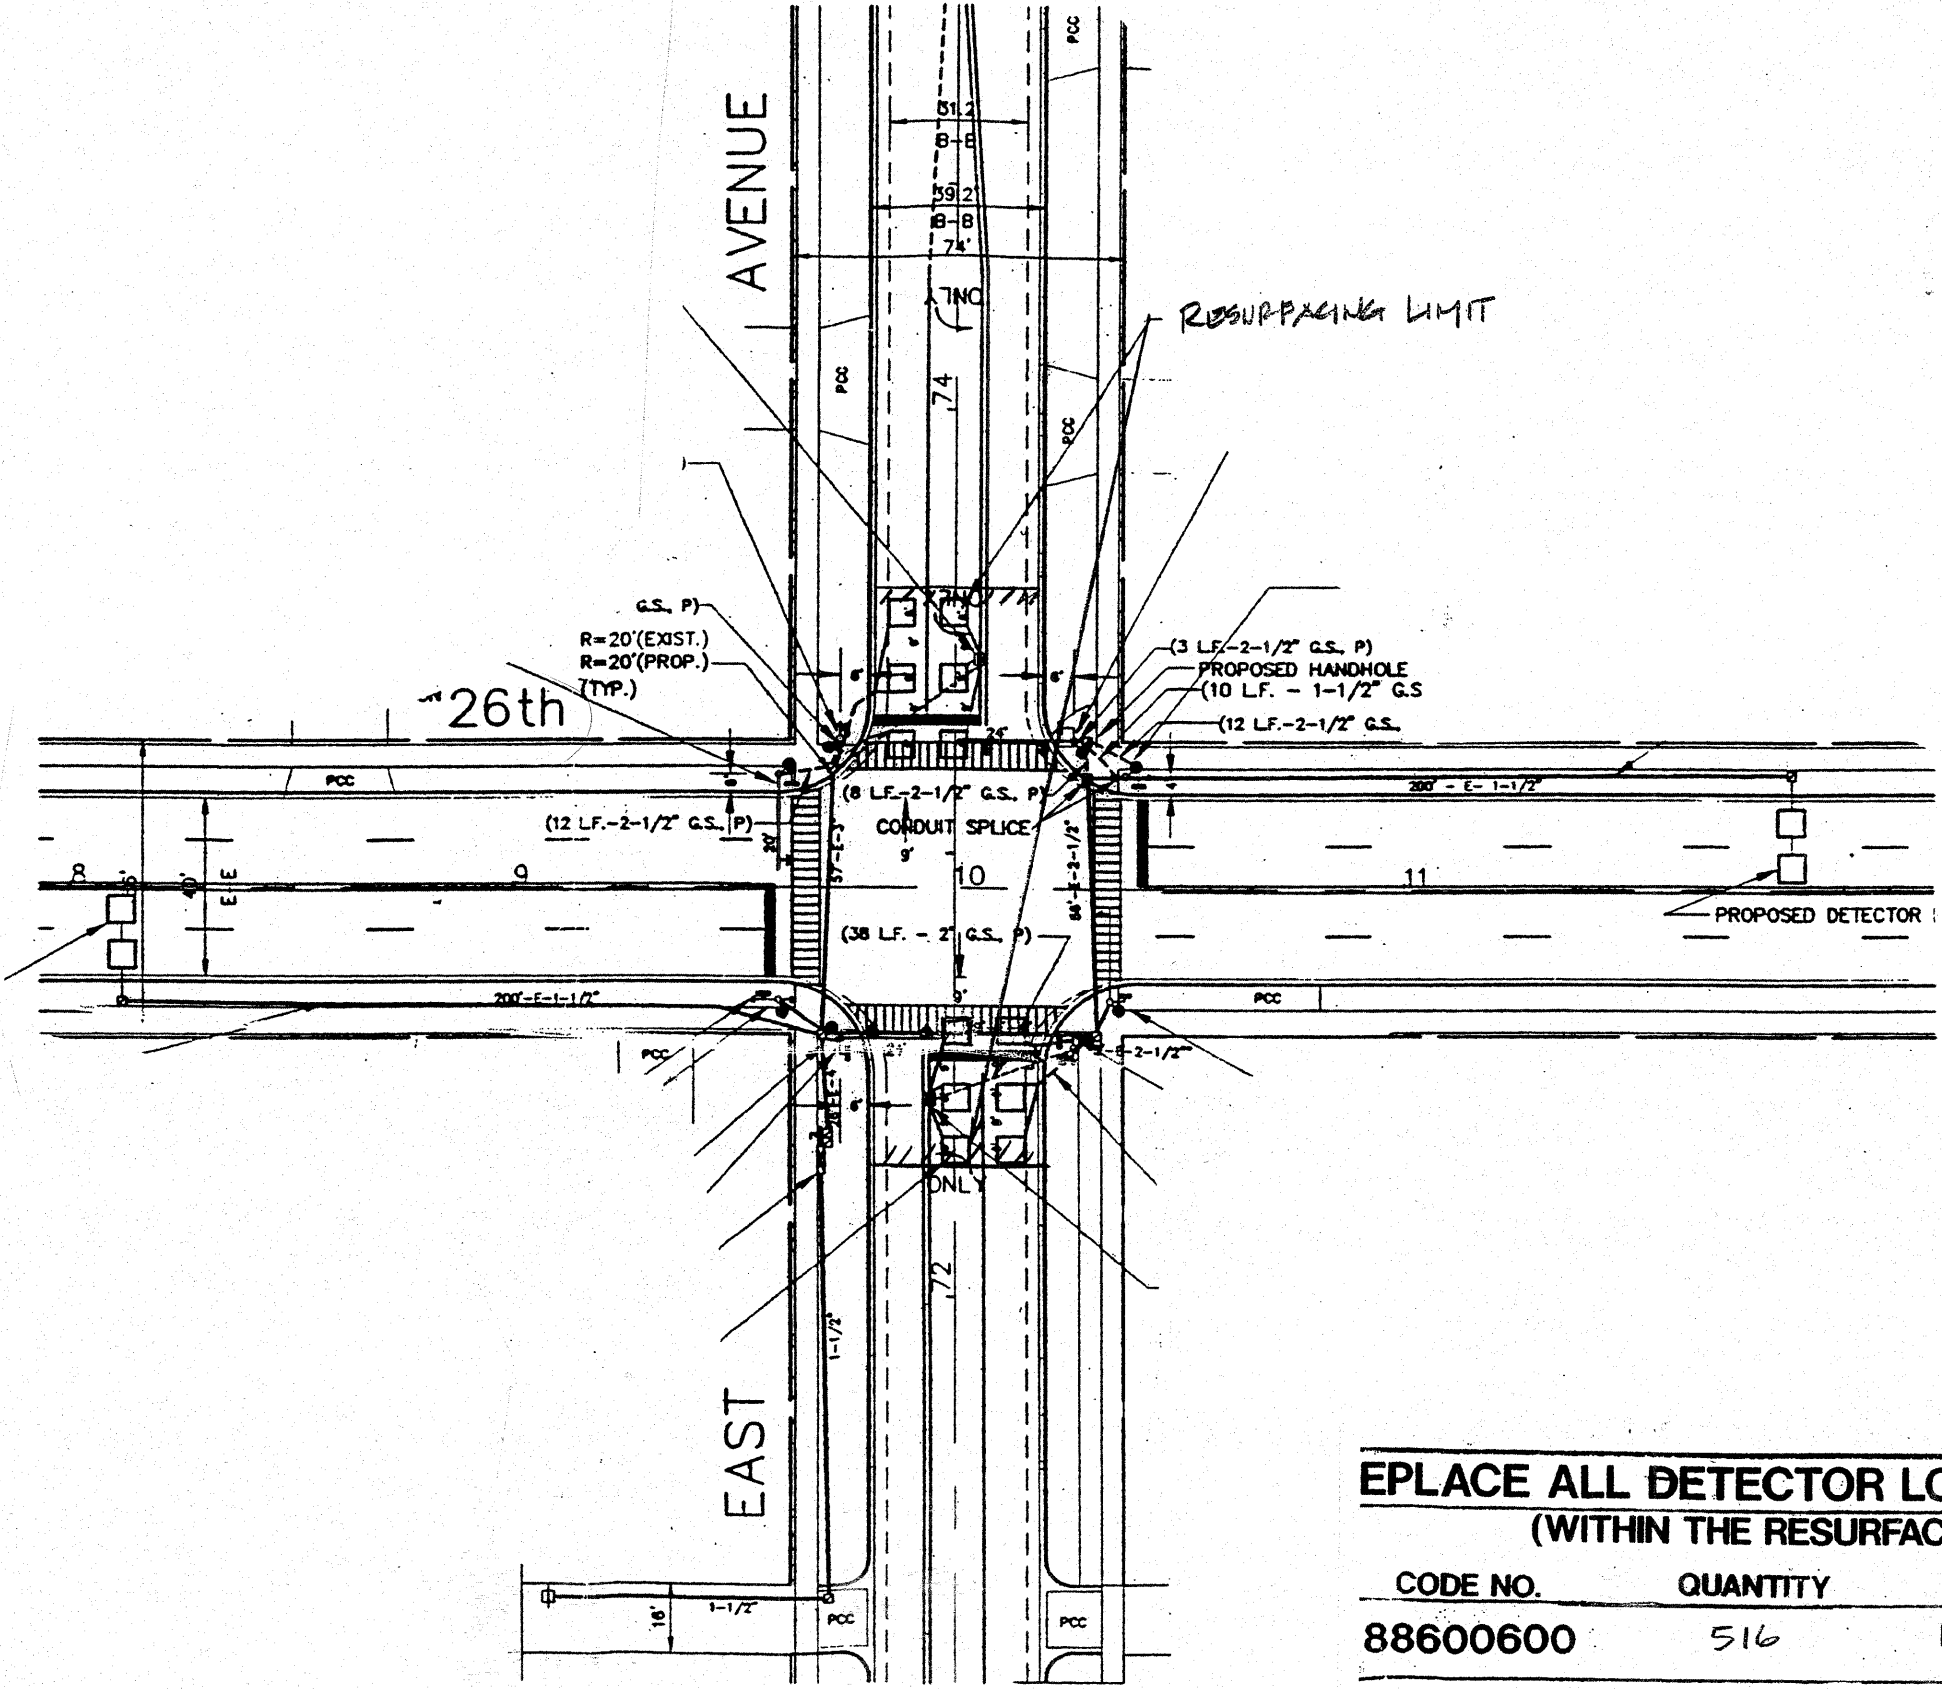


NOTE:
 THIS PLAN IS FOR THE PURPOSE OF
 REPLACING THE DETECTOR LOOPS ONLY.
 ALL OTHER INFORMATION SHOWN IS NOT
 RELATED AND WILL BE DISREGARDED

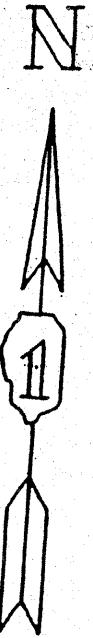

EPLACE ALL DETECTOR LOOPS AS SHOWN			
(WITHIN THE RESURFACING LIMITS)			
CODE NO.	QUANTITY	UNIT	ITEM
88600600	516	FOOT	DETECTOR LOOP REPLACEMENT

FILE NAME =	USER NAME = guillaumeP	DESIGNED -	REVISED -	STATE OF ILLINOIS DEPARTMENT OF TRANSPORTATION	26TH STREET /25TH PLACE (IL 43 TO IL 50) 26TH STREET & EAST AVENUE	F.A.U. RTE.	SECTION	COUNTY	TOTAL SHEETS	SHEET NO.	
c:\pwork\pwwid\GUILLAUMEFF\0117416\131984-Design.dgn	131984-Design.dgn	DRAWN -	REVISED -			1459	(0505.1, 0606 & 0707) RS-12	COOK	32	16	
PLDT SCALE = 1/8" = 1'-0"	1/8" = 1'-0"	CHECKED -	REVISED -			CONTRACT NO. 62818					
DATE = 1/6/2009	DATE = 1/6/2009	DATE -	REVISED -			FED. ROAD DIST. NO. 1 ILLINOIS FED. AID PROJECT					