
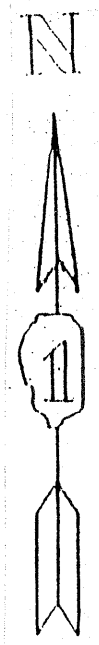


NOTE:
 THIS PLAN IS FOR THE PURPOSE OF
 REPLACING THE DETECTOR LOOPS ONLY.
 ALL OTHER INFORMATION SHOWN IS NOT
 RELATED AND WILL BE DISREGARDED

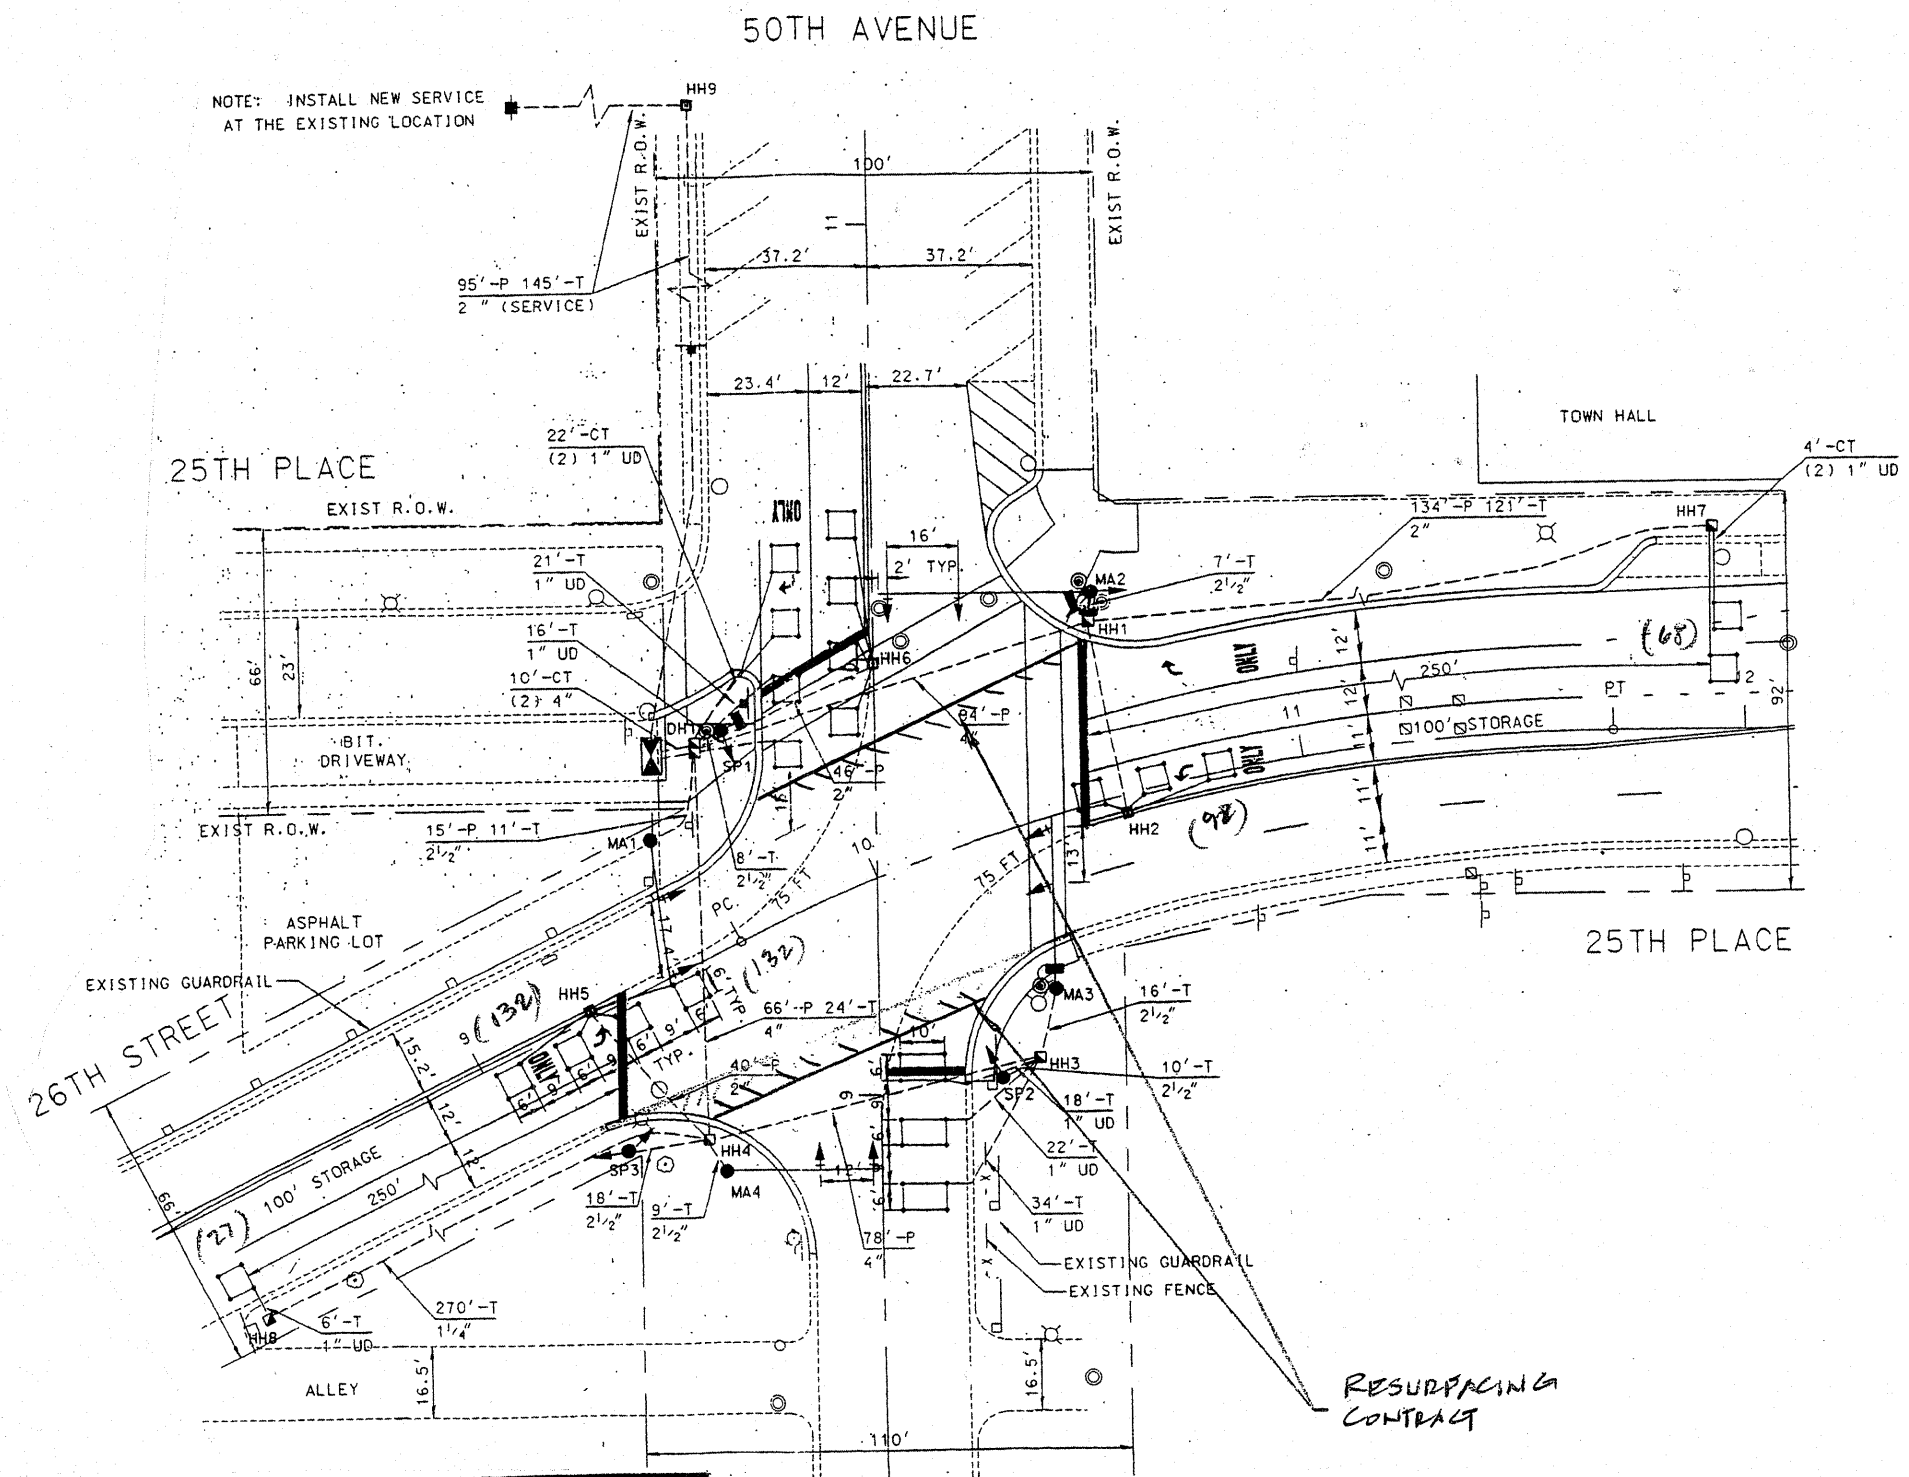

**REPLACE ALL DETECTOR LOOPS AS SHOWN
 (WITHIN THE RESURFACING LIMITS)**

CODE NO.	QUANTITY	UNIT	ITEM
88600600	325	FOOT	DETECTOR LOOP REPLACEMENT

FILE NAME =	USER NAME = gulllaumeff	DESIGNED -	REVISED -	STATE OF ILLINOIS DEPARTMENT OF TRANSPORTATION	26TH STREET /25TH PLACE (IL 43 TO IL 50) 26TH STREET & 50TH AVENUE	F.A.U. RTE.	SECTION	COUNTY	TOTAL SHEETS	SHEET NO.	
c:\work\p\w\DOT\GULLLAUMEFF\0117416	11/20/04-04aug04.dgn	DRAWN -	REVISED -			1459	(0505.1, 0606 & 0707) RS-12	COOK	32	21	
	PLOT SCALE = 1/8" = 1'-0"	CHECKED -	REVISED -			CONTRACT NO. 62818					
	PLOT DATE = 1/15/2009	DATE -	REVISED -			FED. ROAD DIST. NO. 1 ILLINOIS FED. AID PROJECT					
				SCALE:		SHEET NO. OF SHEETS		STA. TO STA.			