



DESIGN		
INT.	DATE	REASON

F.A.P. RTE.	SECTION	COUNTY	TOTAL SHEETS	SHEET NO.
681	(115)RS-1	LIVINGSTON	279	12
STA.		TO STA.		
FED. ROAD DIST. NO.		ILLINOIS FED. AID PROJECT		
CONTRACT NO. 66375				

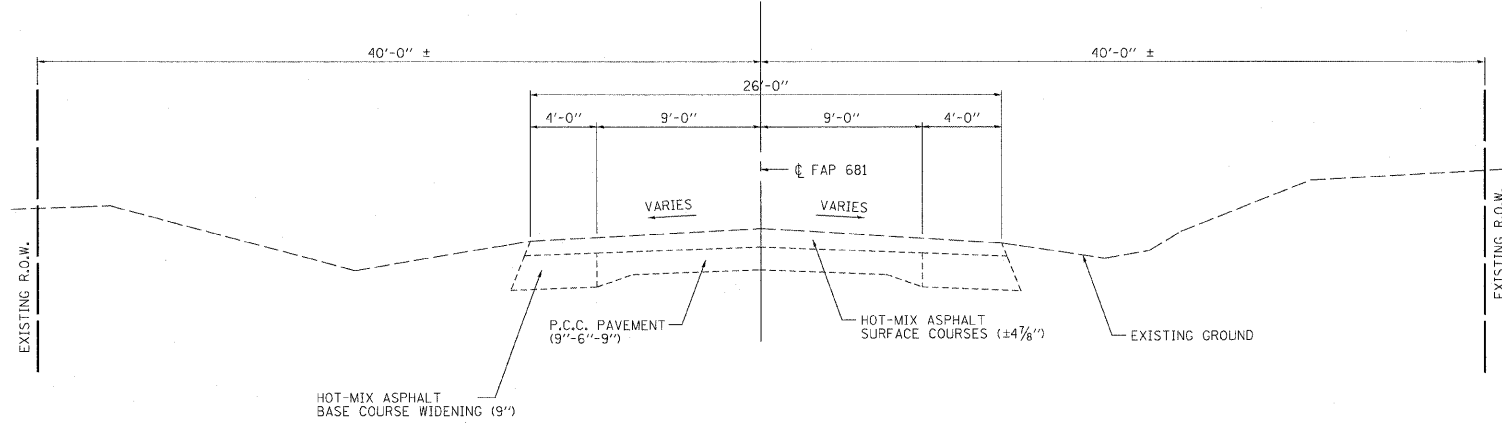

EXISTING TYPICAL SECTION
STA. 197+00 TO STA. 200+00

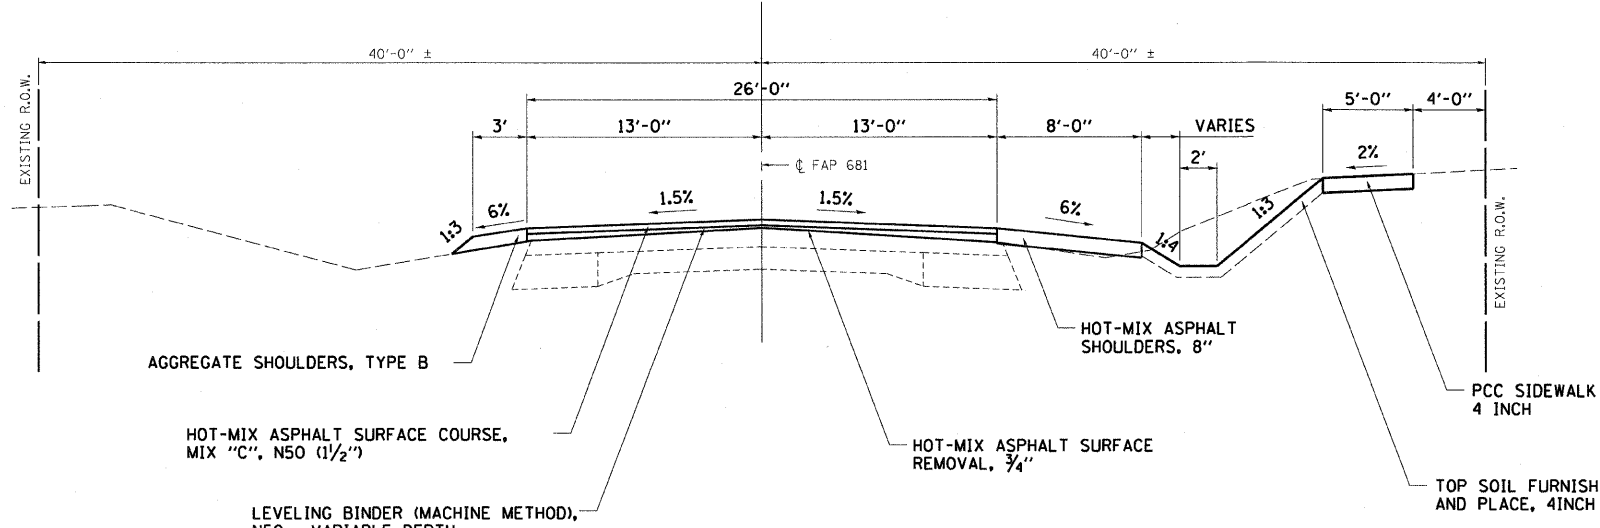

PROPOSED TYPICAL SECTION
STA. 197+00 TO STA. 200+00

PLOTS & CHECKS		
INT.	DATE	REASON

CHECKS		
INT.	DATE	REASON

REVISIONS	
NAME	DATE
IDOT REVIEW-WCB	10/08

ILLINOIS DEPARTMENT OF TRANSPORTATION

TYPICAL SECTIONS

FAP 681 (IL RTE. 116)
SECTION (115)RS-1
LIVINGSTON COUNTY
VILLAGE OF CULLOM

SCALE: VERT. DRAWN BY: JAMESON
 HORIZ. DESIGNED BY: BOTT
DATE: 11/05/03 CHECKED BY: COLBROOK

GREENE & BRADFORD, INC.
OF SPRINGFIELD

COMPUTER FILE NO.
TYPICALSP2-3

PROJECT 03145
09/05/07-WCB