


DESIGN	INT.	DATE	REASON

PLAN	DATE	BY



PLOTS & CHECKS	INT.	DATE	NO.	REASON

PROFILE	DATE	BY

CHECKS	INT.	DATE	REASON

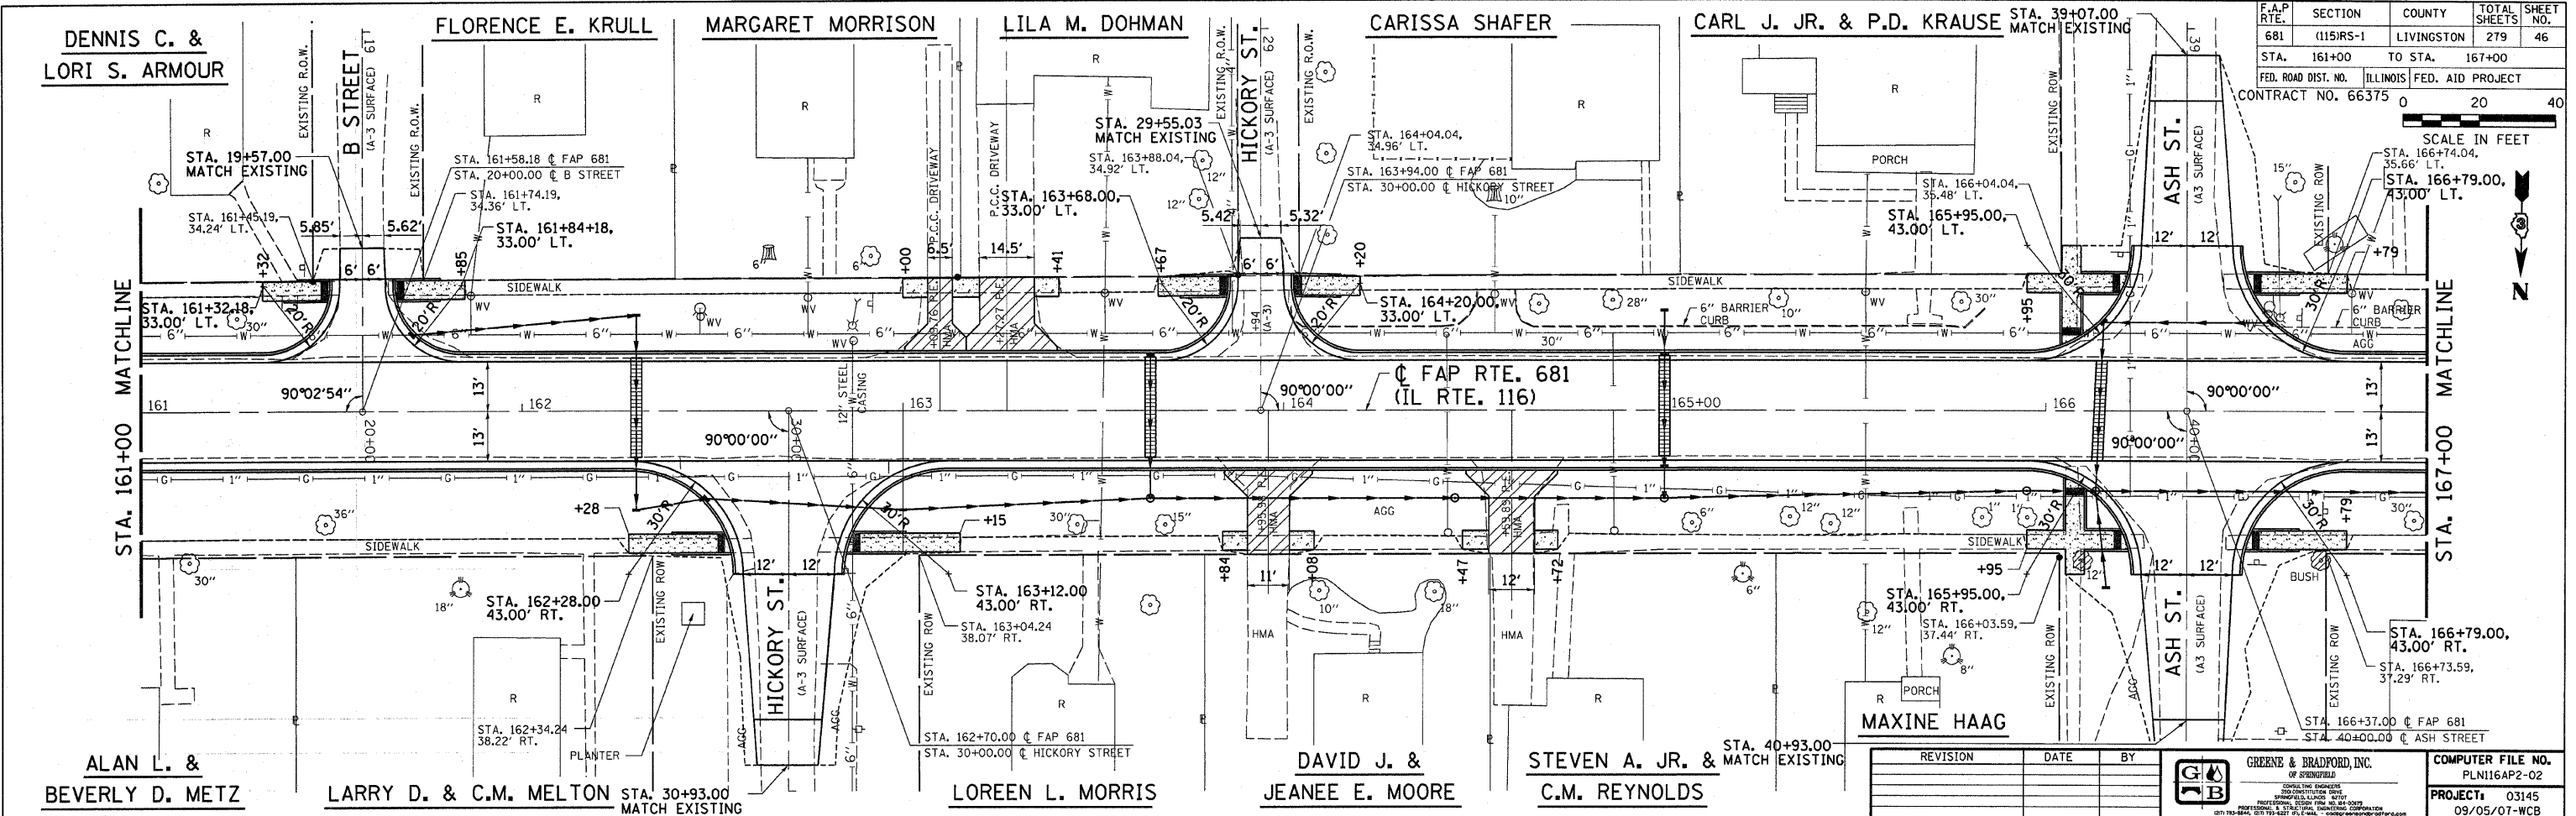

F.A.P. RTE.	SECTION	COUNTY	TOTAL SHEETS	SHEET NO.
681	(115)RS-1	LIVINGSTON	279	46
STA. 161+00	TO STA.	167+00		
FED. ROAD DIST. NO.	ILLINOIS	FED. AID PROJECT		
CONTRACT NO. 66375	0	20	40	

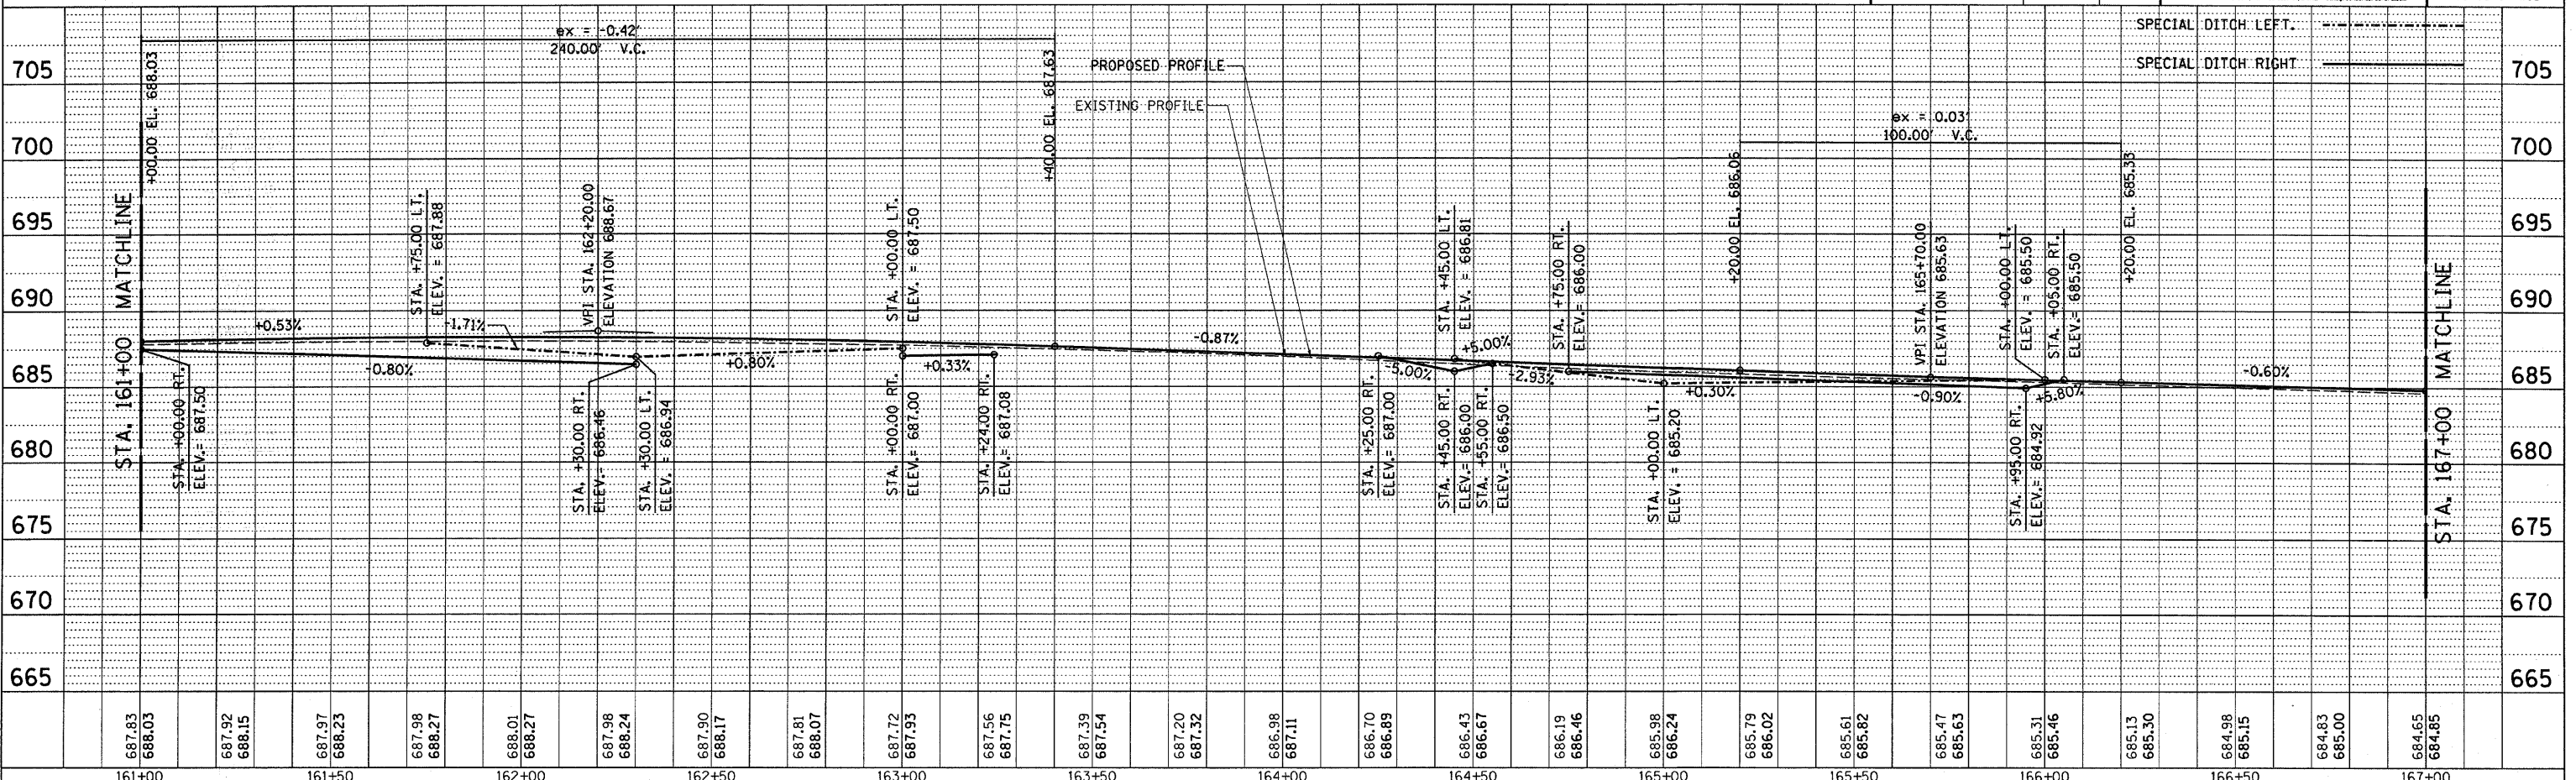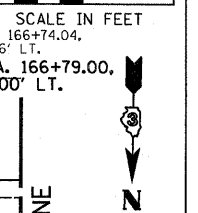

REVISION	DATE	BY



COMPUTER FILE NO.
PLN16AP2-02
PROJECT:
03145
09/05/07-WCB