



DESIGN	DATE	REASON
INT.		

PLAN	DATE	BY	REASON
INT.			

PLOTS & CHECKS	DATE	NO.	REASON
INT.			

PROFILE	DATE	BY	REASON
INT.			

CHECKS	DATE	REASON
INT.		

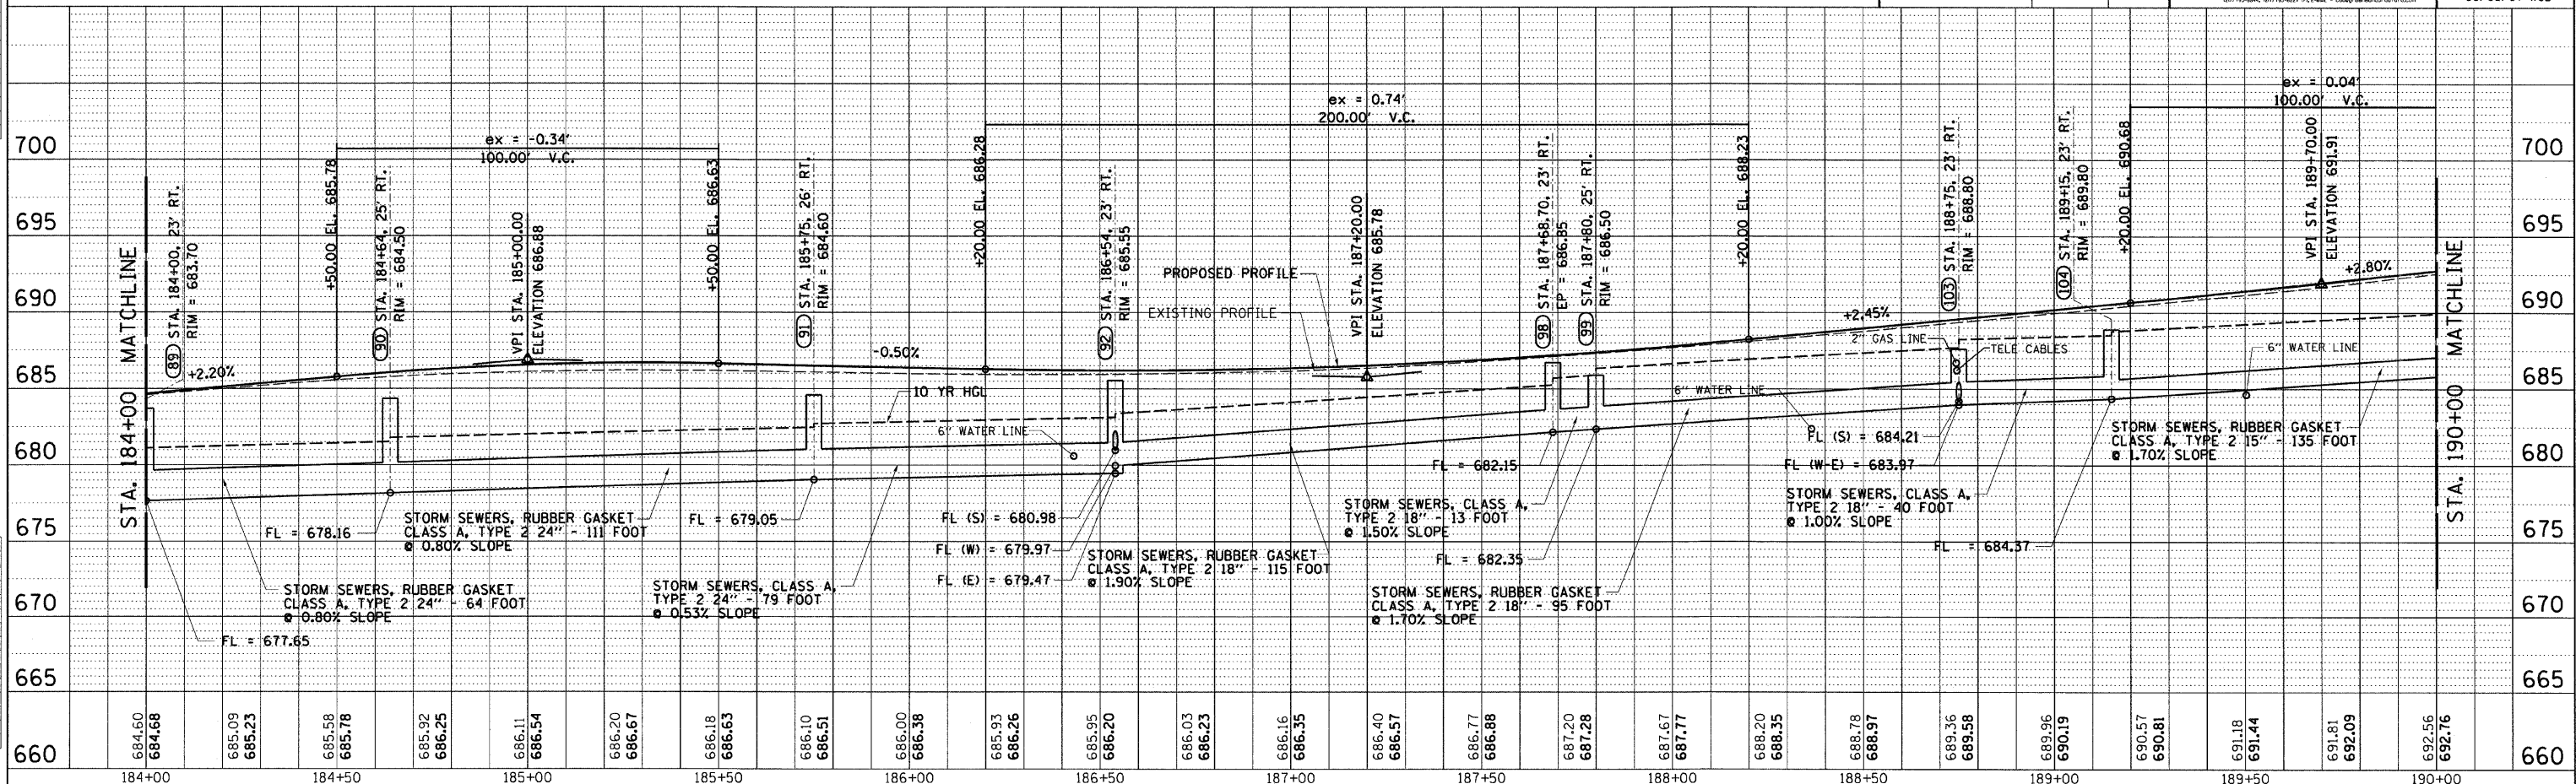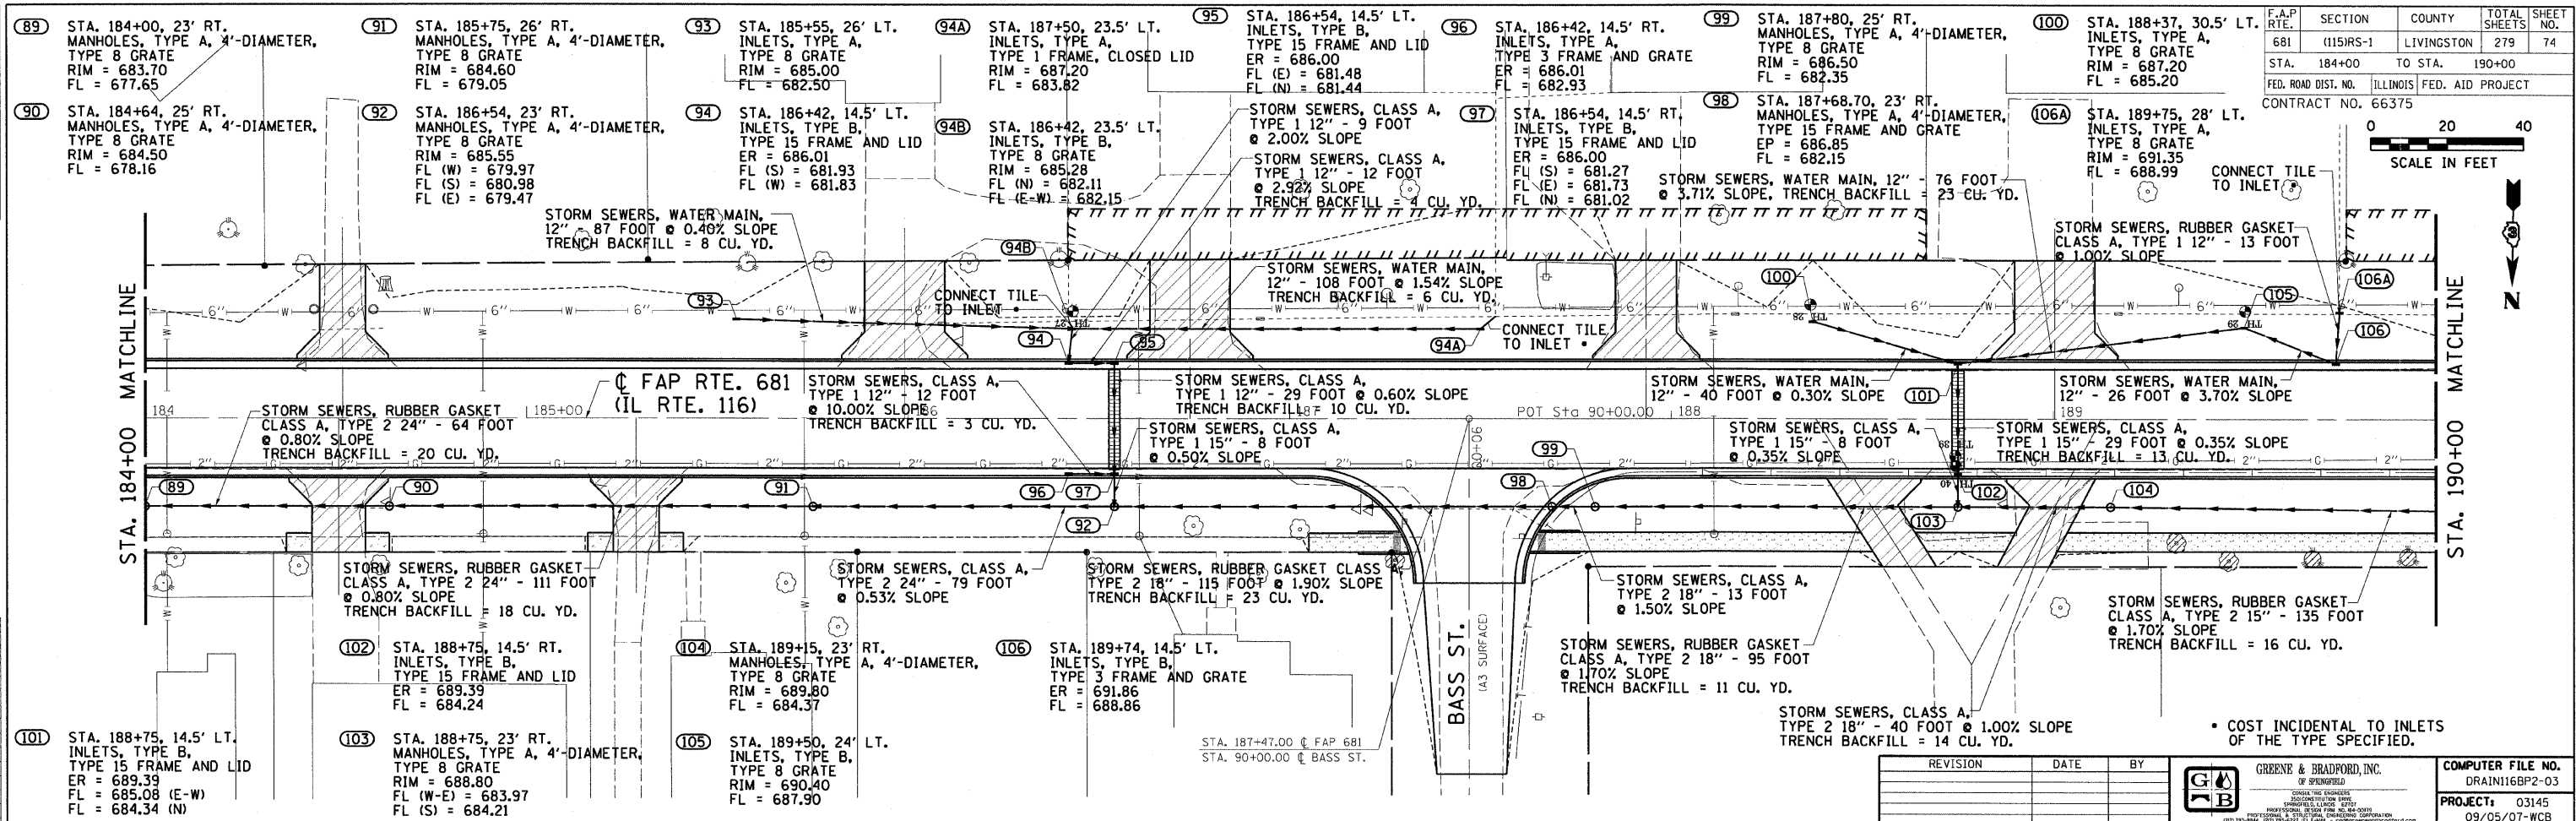

F.A.P. RTE.	SECTION	COUNTY	TOTAL SHEETS	SHEET NO.
681	(115)RS-1	LIVINGSTON	279	74

FED. ROAD DIST. NO.	ILLINOIS FED. AID PROJECT
184+00 TO STA. 190+00	

CONTRACT NO.	SCALE IN FEET
66375	0 20 40

REVISION	DATE	BY

GREENE & BRADFORD, INC.  
 CONSULTING ENGINEERS  
 1001 W. MONROE ST., SUITE 100  
 SPRINGFIELD, ILLINOIS 62761  
 PHONE: (217) 223-1111 FAX: (217) 223-1112  
 WWW: WWW.GREENEANDBRADFORD.COM

COMPUTER FILE NO.	PROJECT:	DATE:
DRAIN116BP2-03	03145	09/05/07-WCB