

DESIGN		
INT.	DATE	REASON

PLAN		
DATE	BY	REASON



CHECKS		
INT.	DATE	REASON

PROFILE		
DATE	BY	REASON

CHECKS		
INT.	DATE	REASON

F.A.P. RTE.	SECTION	COUNTY	TOTAL SHEETS	SHEET NO.
681	(115)RS-1	LIVINGSTON	279	78


STA. TO STA.  
 FED. ROAD DIST. NO. ILLINOIS FED. AID PROJECT  
 CONTRACT NO. 66375

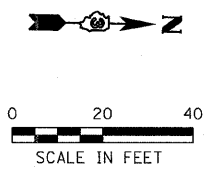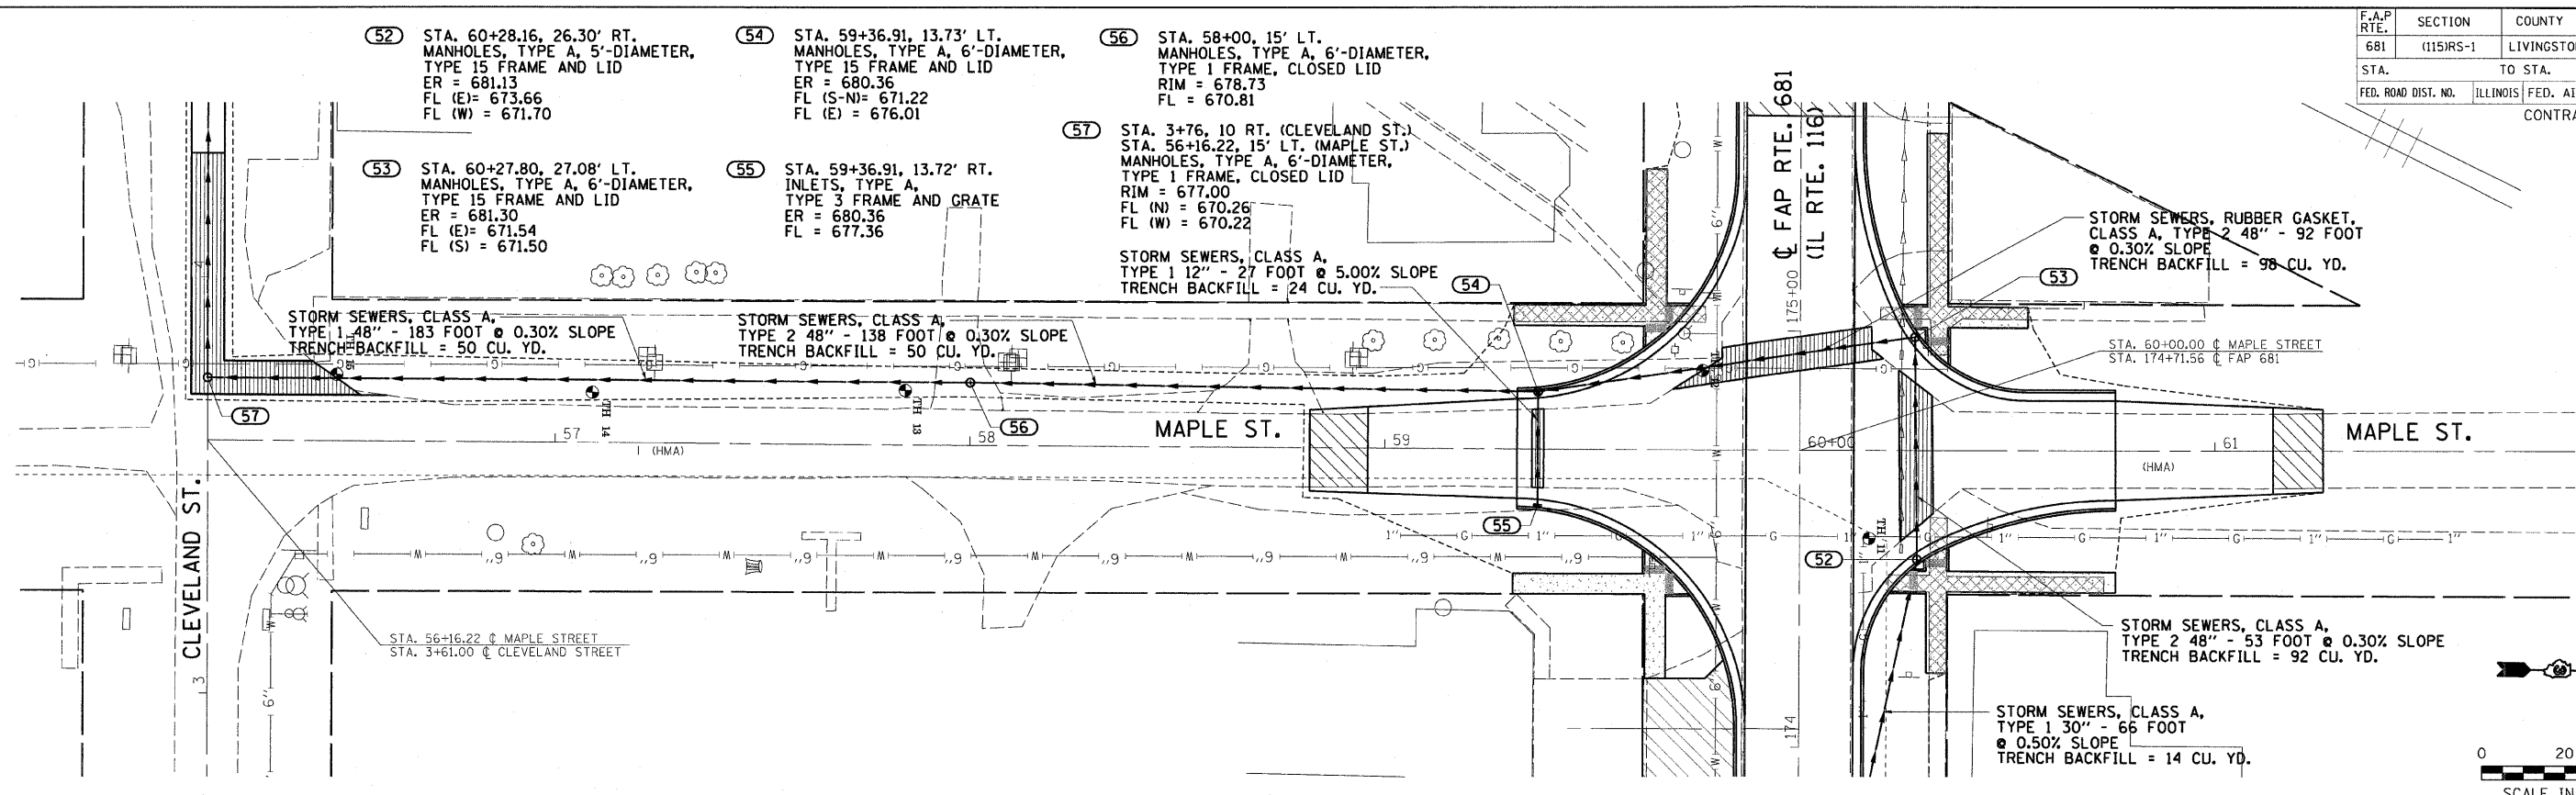

REVISION	DATE	BY

**GREENE & BRADFORD, INC.**  
 CONSULTING ENGINEERS  
 1000 S. WASHINGTON ST., SUITE 200  
 DECATUR, IL 62521  
 (618) 281-1111 FAX (618) 281-1112

**COMPUTER FILE NO.**  
 DRAIN16DP2-01  
**PROJECT:** 03145  
 09/05/07-WCB

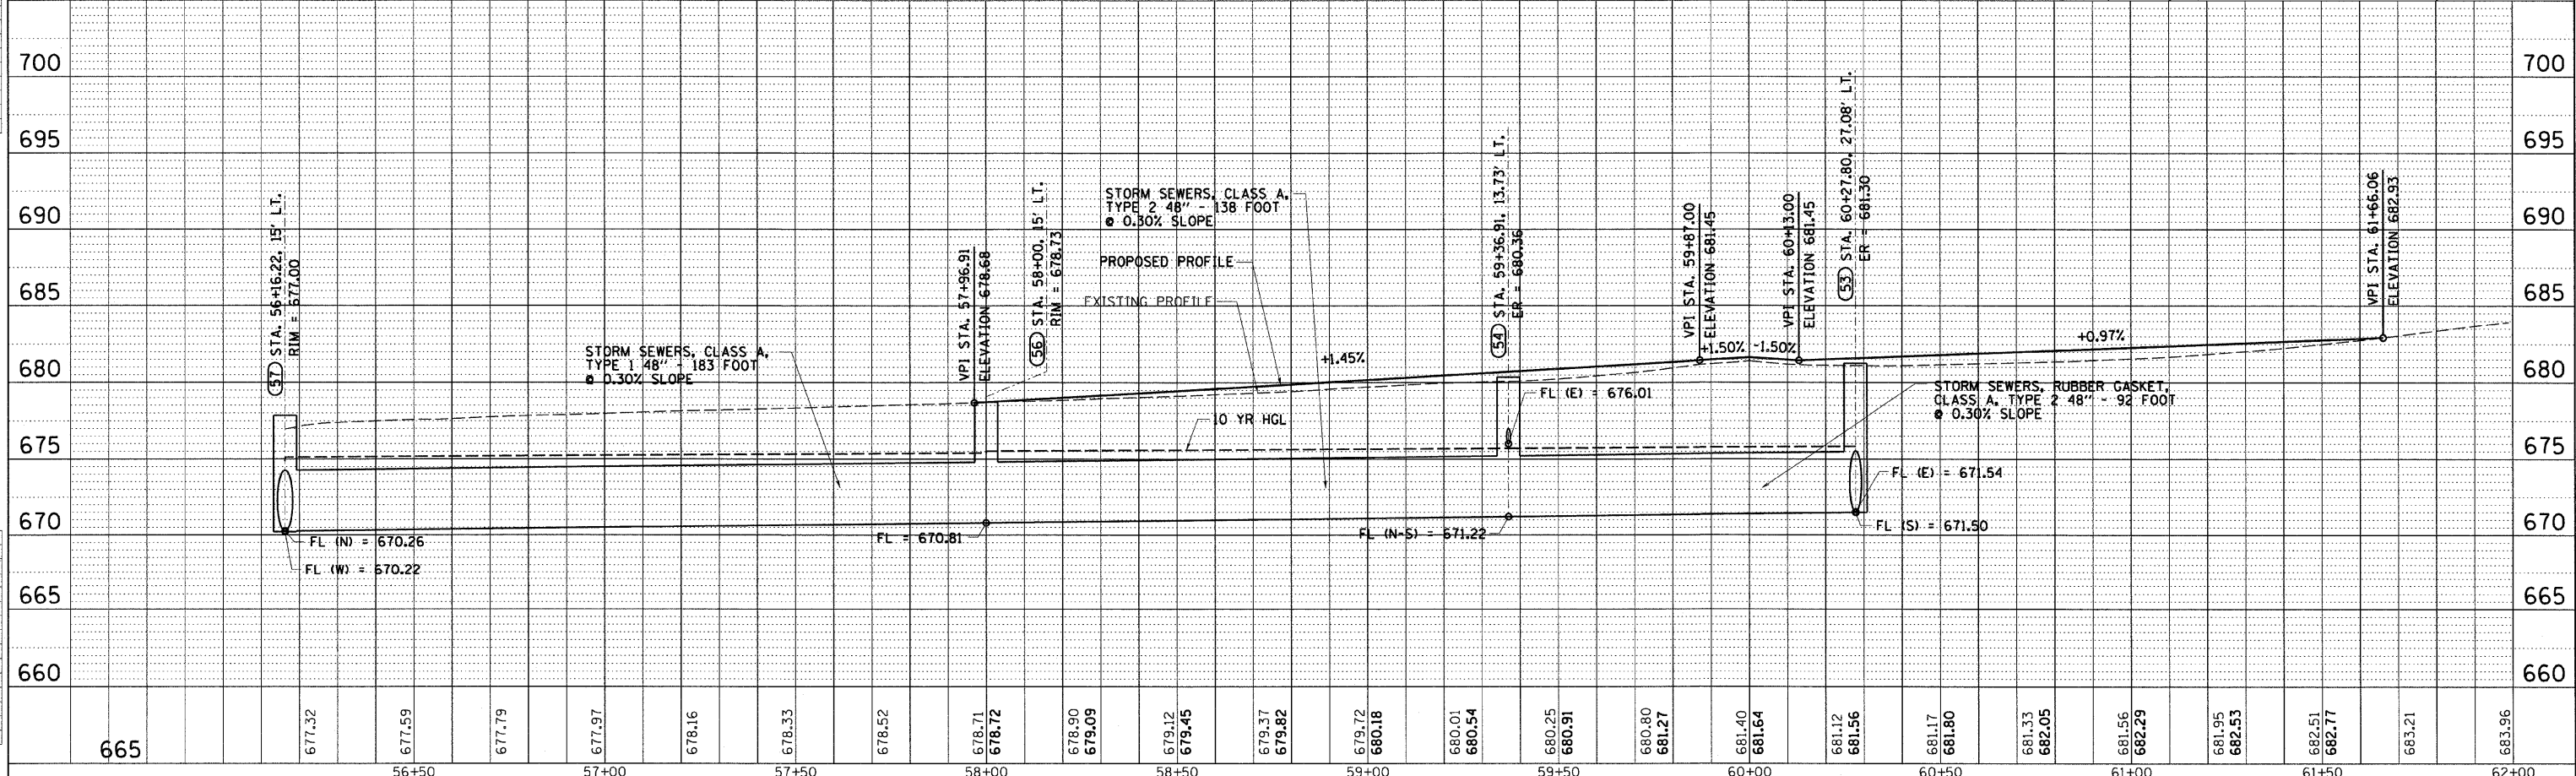

100TPP-20 - 1:20 8/07/00

DRAINAGE - MAPLE STREET LIVINGSTON COUNTY