
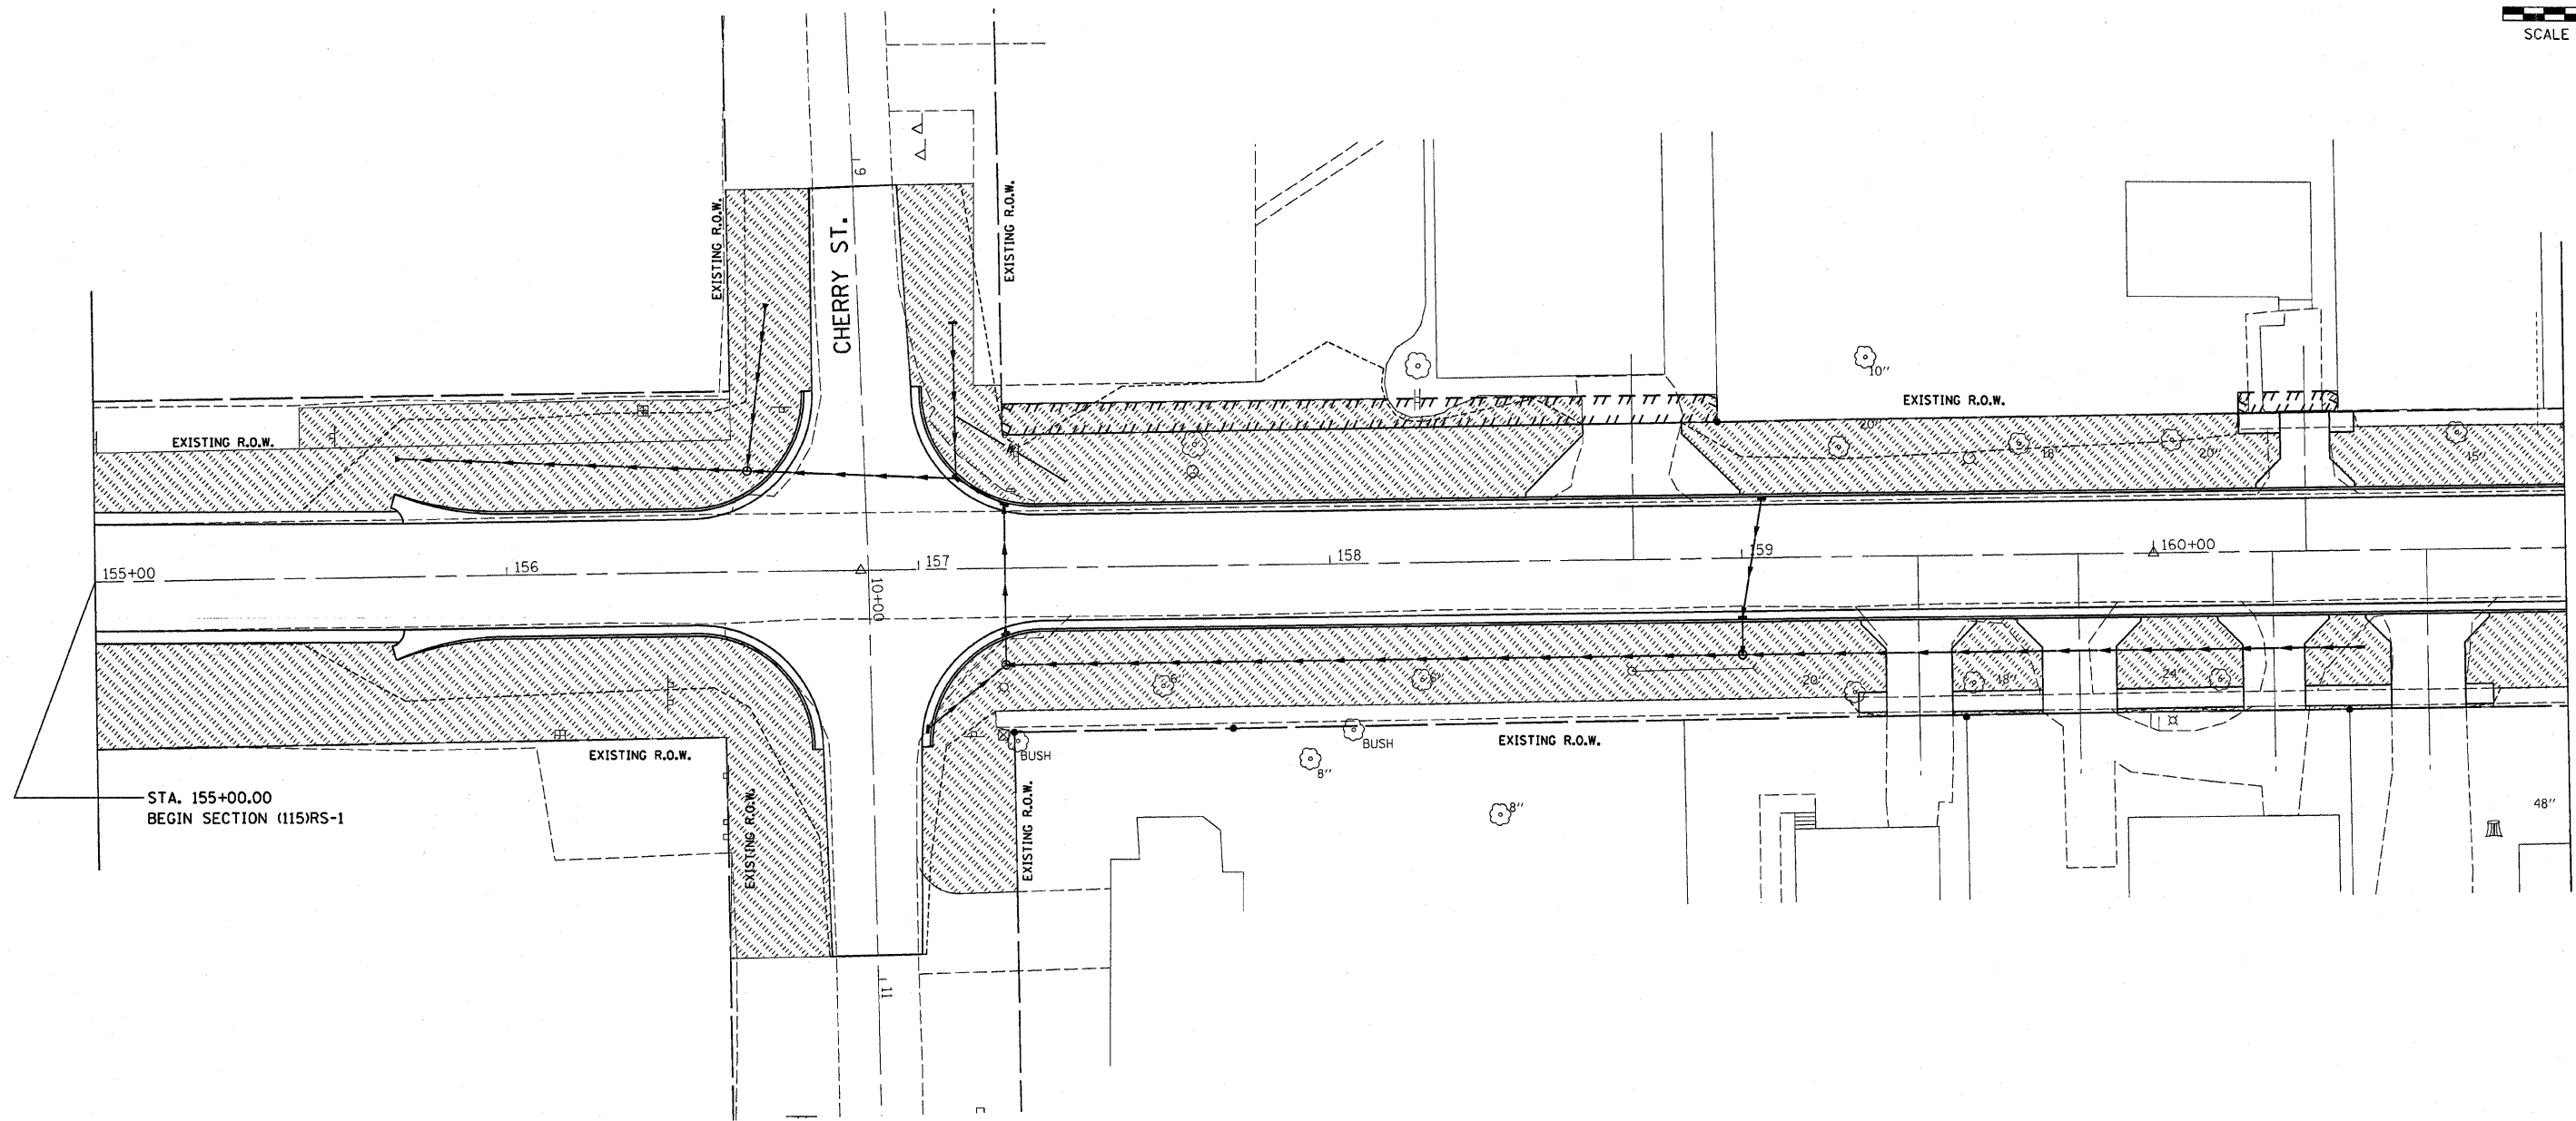


F.A.P. RTE.	SECTION	COUNTY	TOTAL SHEETS	SHEET NO.
681	(115)RS-1	LIVINGSTON	279	110
STA. 155+00	TO STA. 161+00			
FED. ROAD DIST. NO.	ILLINOIS	FED. AID PROJECT		

CONTRACT NO. 66375

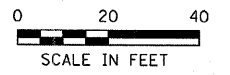

STA. 155+00.00
BEGIN SECTION (115)RS-1

STA. 161+00 MATCHLINE

- LEGEND**
- EX DECIDUOUS TREE/SIZE
 - EX EVERGREEN TREE/SIZE
 - SODDING
 - TEMPORARY EASEMENT
 - PROPOSED STORM SEWER

NOTES:

- SOD ALL AREAS DISTURBED BY CONSTRUCTION AND AS DIRECTED BY THE ENGINEER.

REVISIONS	
NAME	DATE

ILLINOIS DEPARTMENT OF TRANSPORTATION
LANDSCAPING PLAN
FAP 681 (IL RTE. 116)
SECTION (115)RS-1
LIVINGSTON COUNTY
VILLAGE OF CULLOM

SCALE: AS SHOWN
DATE: _____
DRAWN BY: CAR
CHECKED BY: TMM

McDonough-Whitlow, P.C.
Consulting Engineers & Land Surveyors

138 East Wood Street
Hillsboro, IL 62049
Phone: 217.532.5233
Fax: 217.532.6300
MH PROJ. # 03-060