
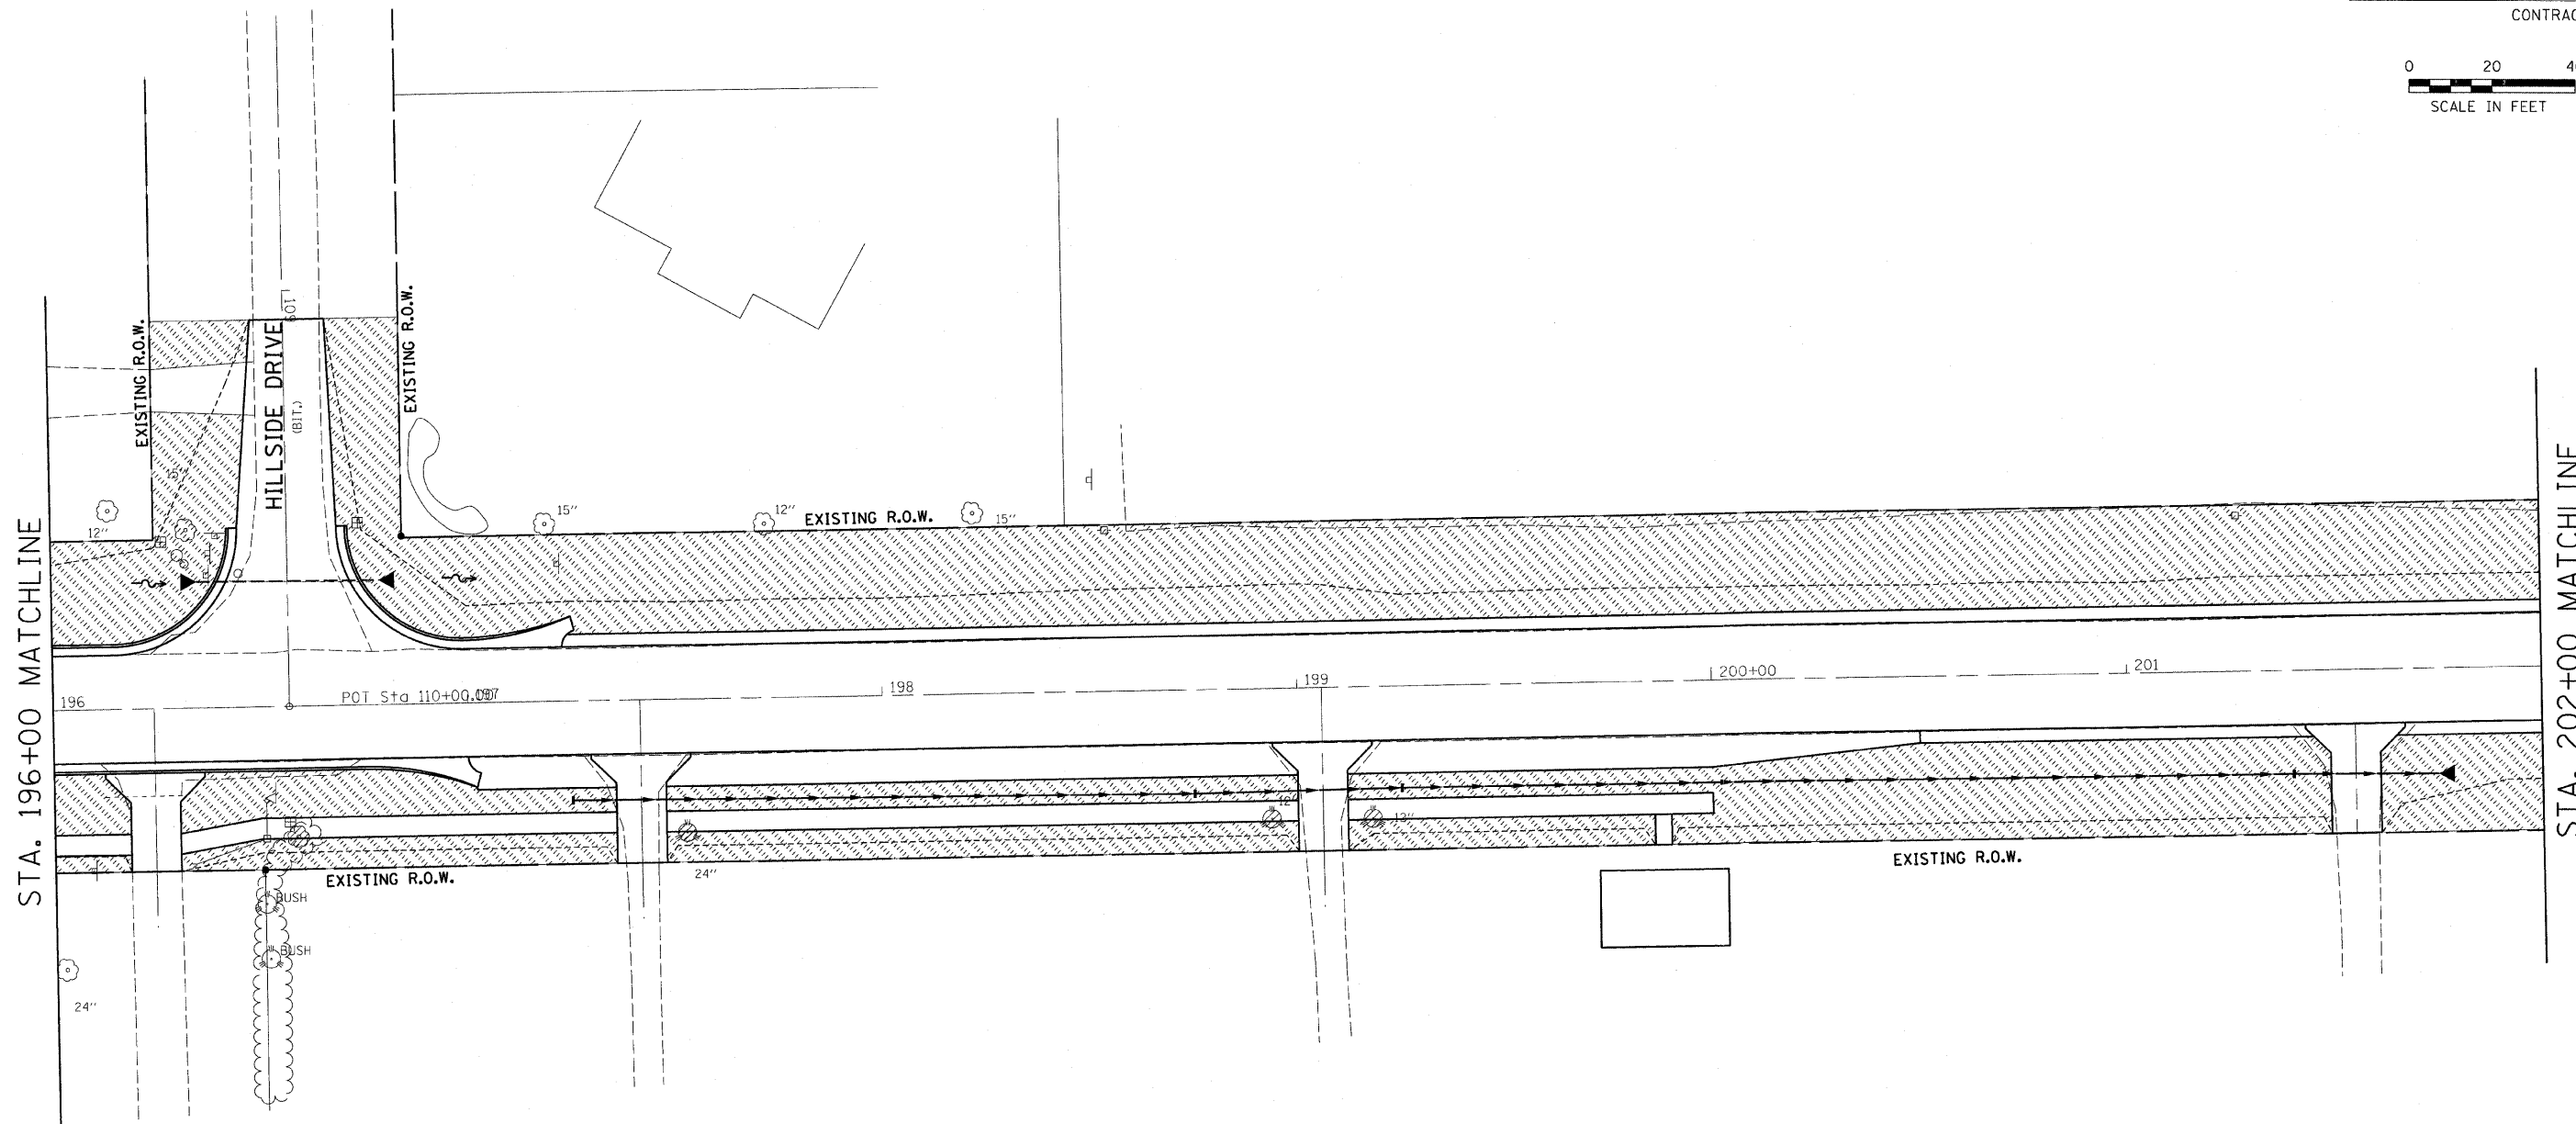


| | | | | |
|---------------------|-----------|---------------------------|--------------|-----------|
| F.A.P. RTE. | SECTION | COUNTY | TOTAL SHEETS | SHEET NO. |
| 681 | (115)RS-1 | LIVINGSTON | 279 | 117 |
| STA. 196+00 | | TO STA. 202+00 | | |
| FED. ROAD DIST. NO. | | ILLINOIS FED. AID PROJECT | | |

CONTRACT NO. 66375

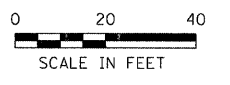

STA. 196+00 MATCHLINE

STA. 202+00 MATCHLINE

| REVISIONS | |
|-----------|------|
| NAME | DATE |
| | |
| | |
| | |
| | |
| | |
| | |
| | |
| | |
| | |
| | |

ILLINOIS DEPARTMENT OF TRANSPORTATION

LANDSCAPING PLAN

FAP 681 (IL RTE. 116)
SECTION (115)RS-1
LIVINGSTON COUNTY
VILLAGE OF CULLOM

SCALE: AS SHOWN
DATE: _____

DRAWN BY: CAR
CHECKED BY: TMM

McDonough-Whitlow, P.C.
Consulting Engineers & Land Surveyors

38 East Wood Street
Hillsboro, IL 62049
Phone: 217.532.9333
Fax: 217.532.6300
www.mwpe.com
MW PROJ. # 03-060

4/23/09 11:58 AM C:\DRAWINGS\LANDSCAPING\66375