
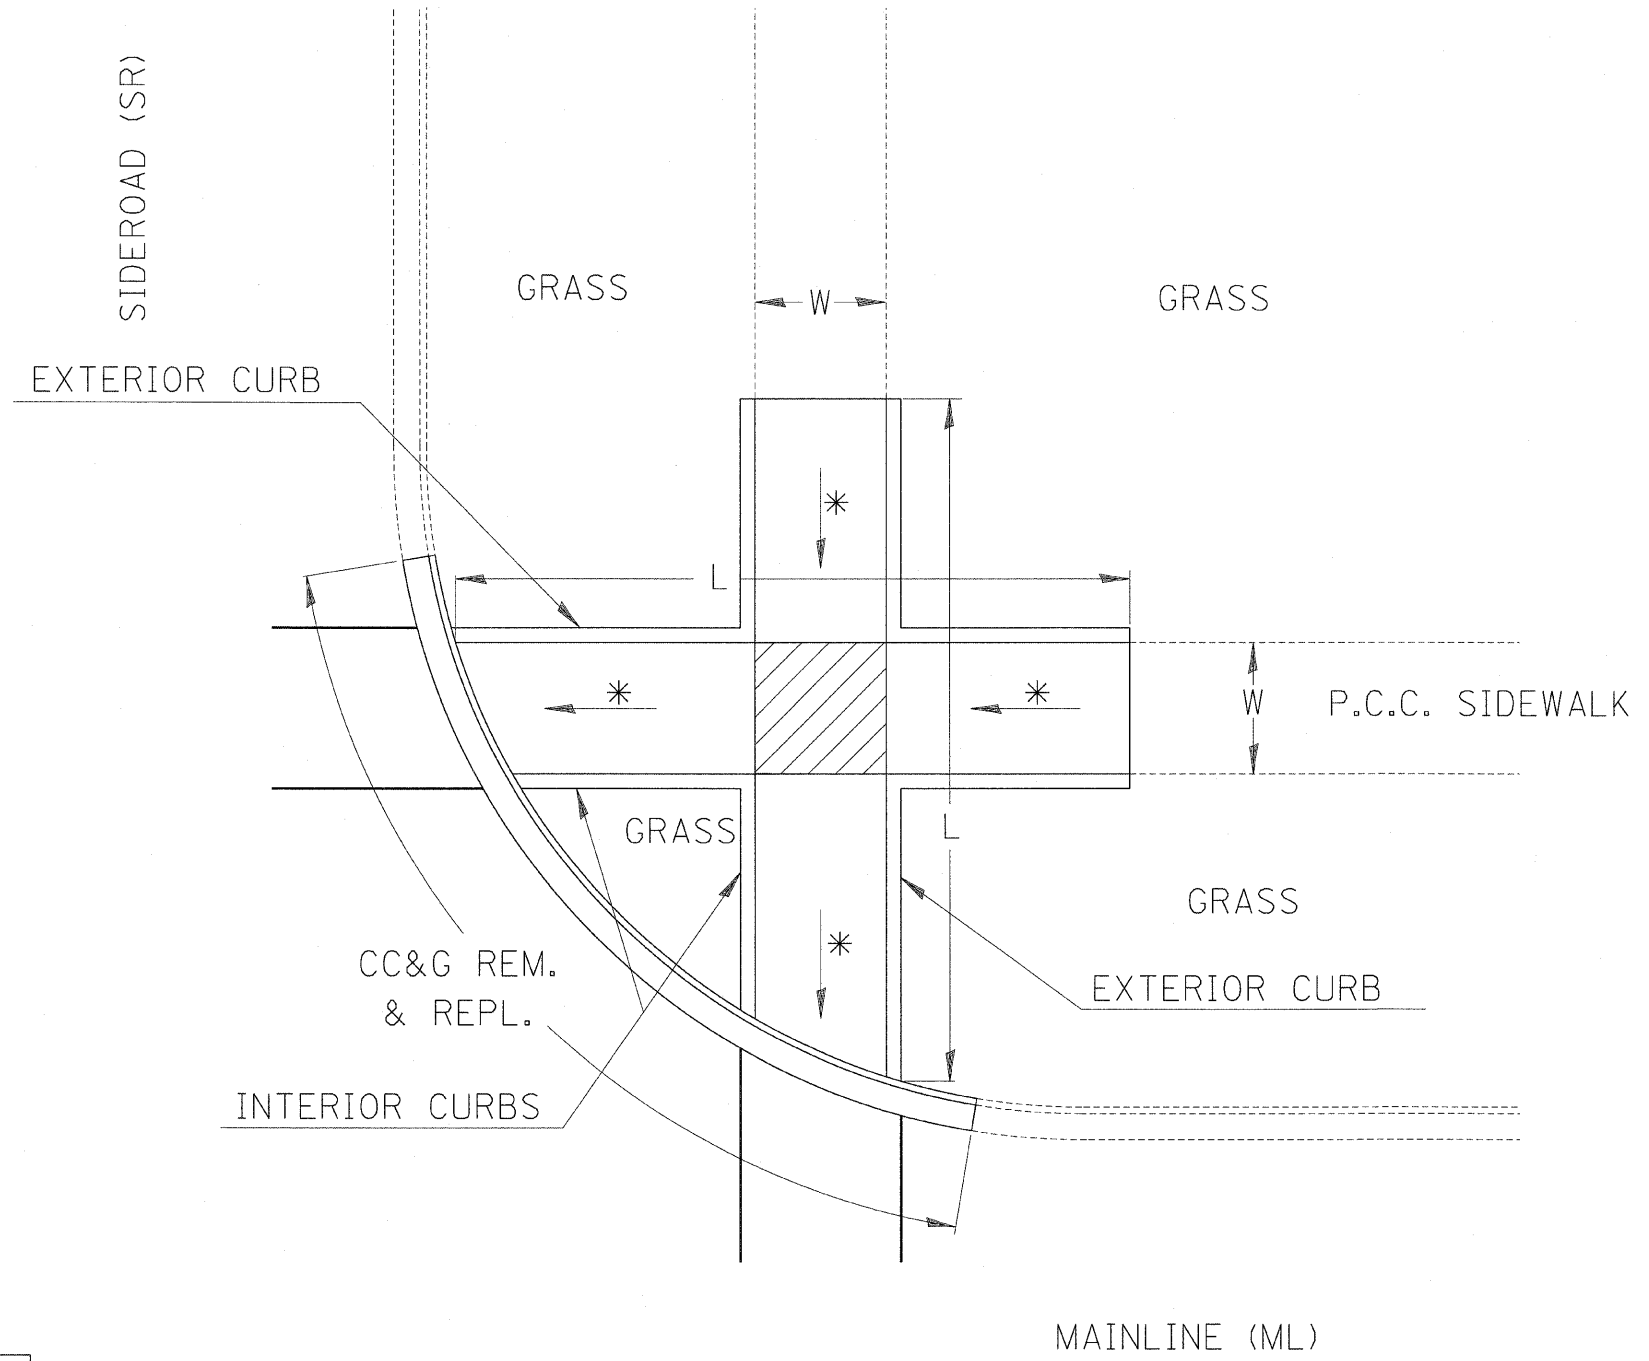


F.A.P. RTE.	SECTION	COUNTY	TOTAL SHEETS	SHEET NO.
681	(115)RS-1	LIVINGSTON	279	124
STA.		TO STA.		
FED. ROAD DIST. NO.	ILLINOIS	FED. AID PROJECT		
CONTRACT NO. 66375				

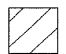

LEGEND	
	SLOPE = 2%
*	SLOPE = 1:12 MAX.


METHOD 2

REVISIONS	
NAME	DATE

ILLINOIS DEPARTMENT OF TRANSPORTATION
DISTRICT 3 STANDARDS
 FAP 681 (IL RTE. 116)
 SECTION (115)RS-1
 LIVINGSTON COUNTY
 VILLAGE OF CULLOM

SCALE: VERT. _____
 HORIZ. _____
 DATE: 11/07/03

DRAWN BY: BISHOP
 DESIGNED BY: BOTT
 CHECKED BY: COLBROOK

 GREENE & BRADFORD, INC.
 OF SPRINGFIELD
 CONSULTING ENGINEERS
 2000 CONSTITUTION DRIVE
 SPRINGFIELD, ILLINOIS 62767
 P. 217.770.9600

COMPUTER FILE NO.
 STANDARDS-G
 PROJECT: 03145
 09/05/07-WCB