


F.A.P. RTE.	SECTION	COUNTY	TOTAL SHEETS	SHEET NO.
681	115RS-1	LIVINGSTON	279	150
STA. 159+81.70		TO STA. 160+00.00		
FED. ROAD DIST. NO. ILLINOIS		FED. AID PROJECT		
70 CONTRACT NO. 66375				

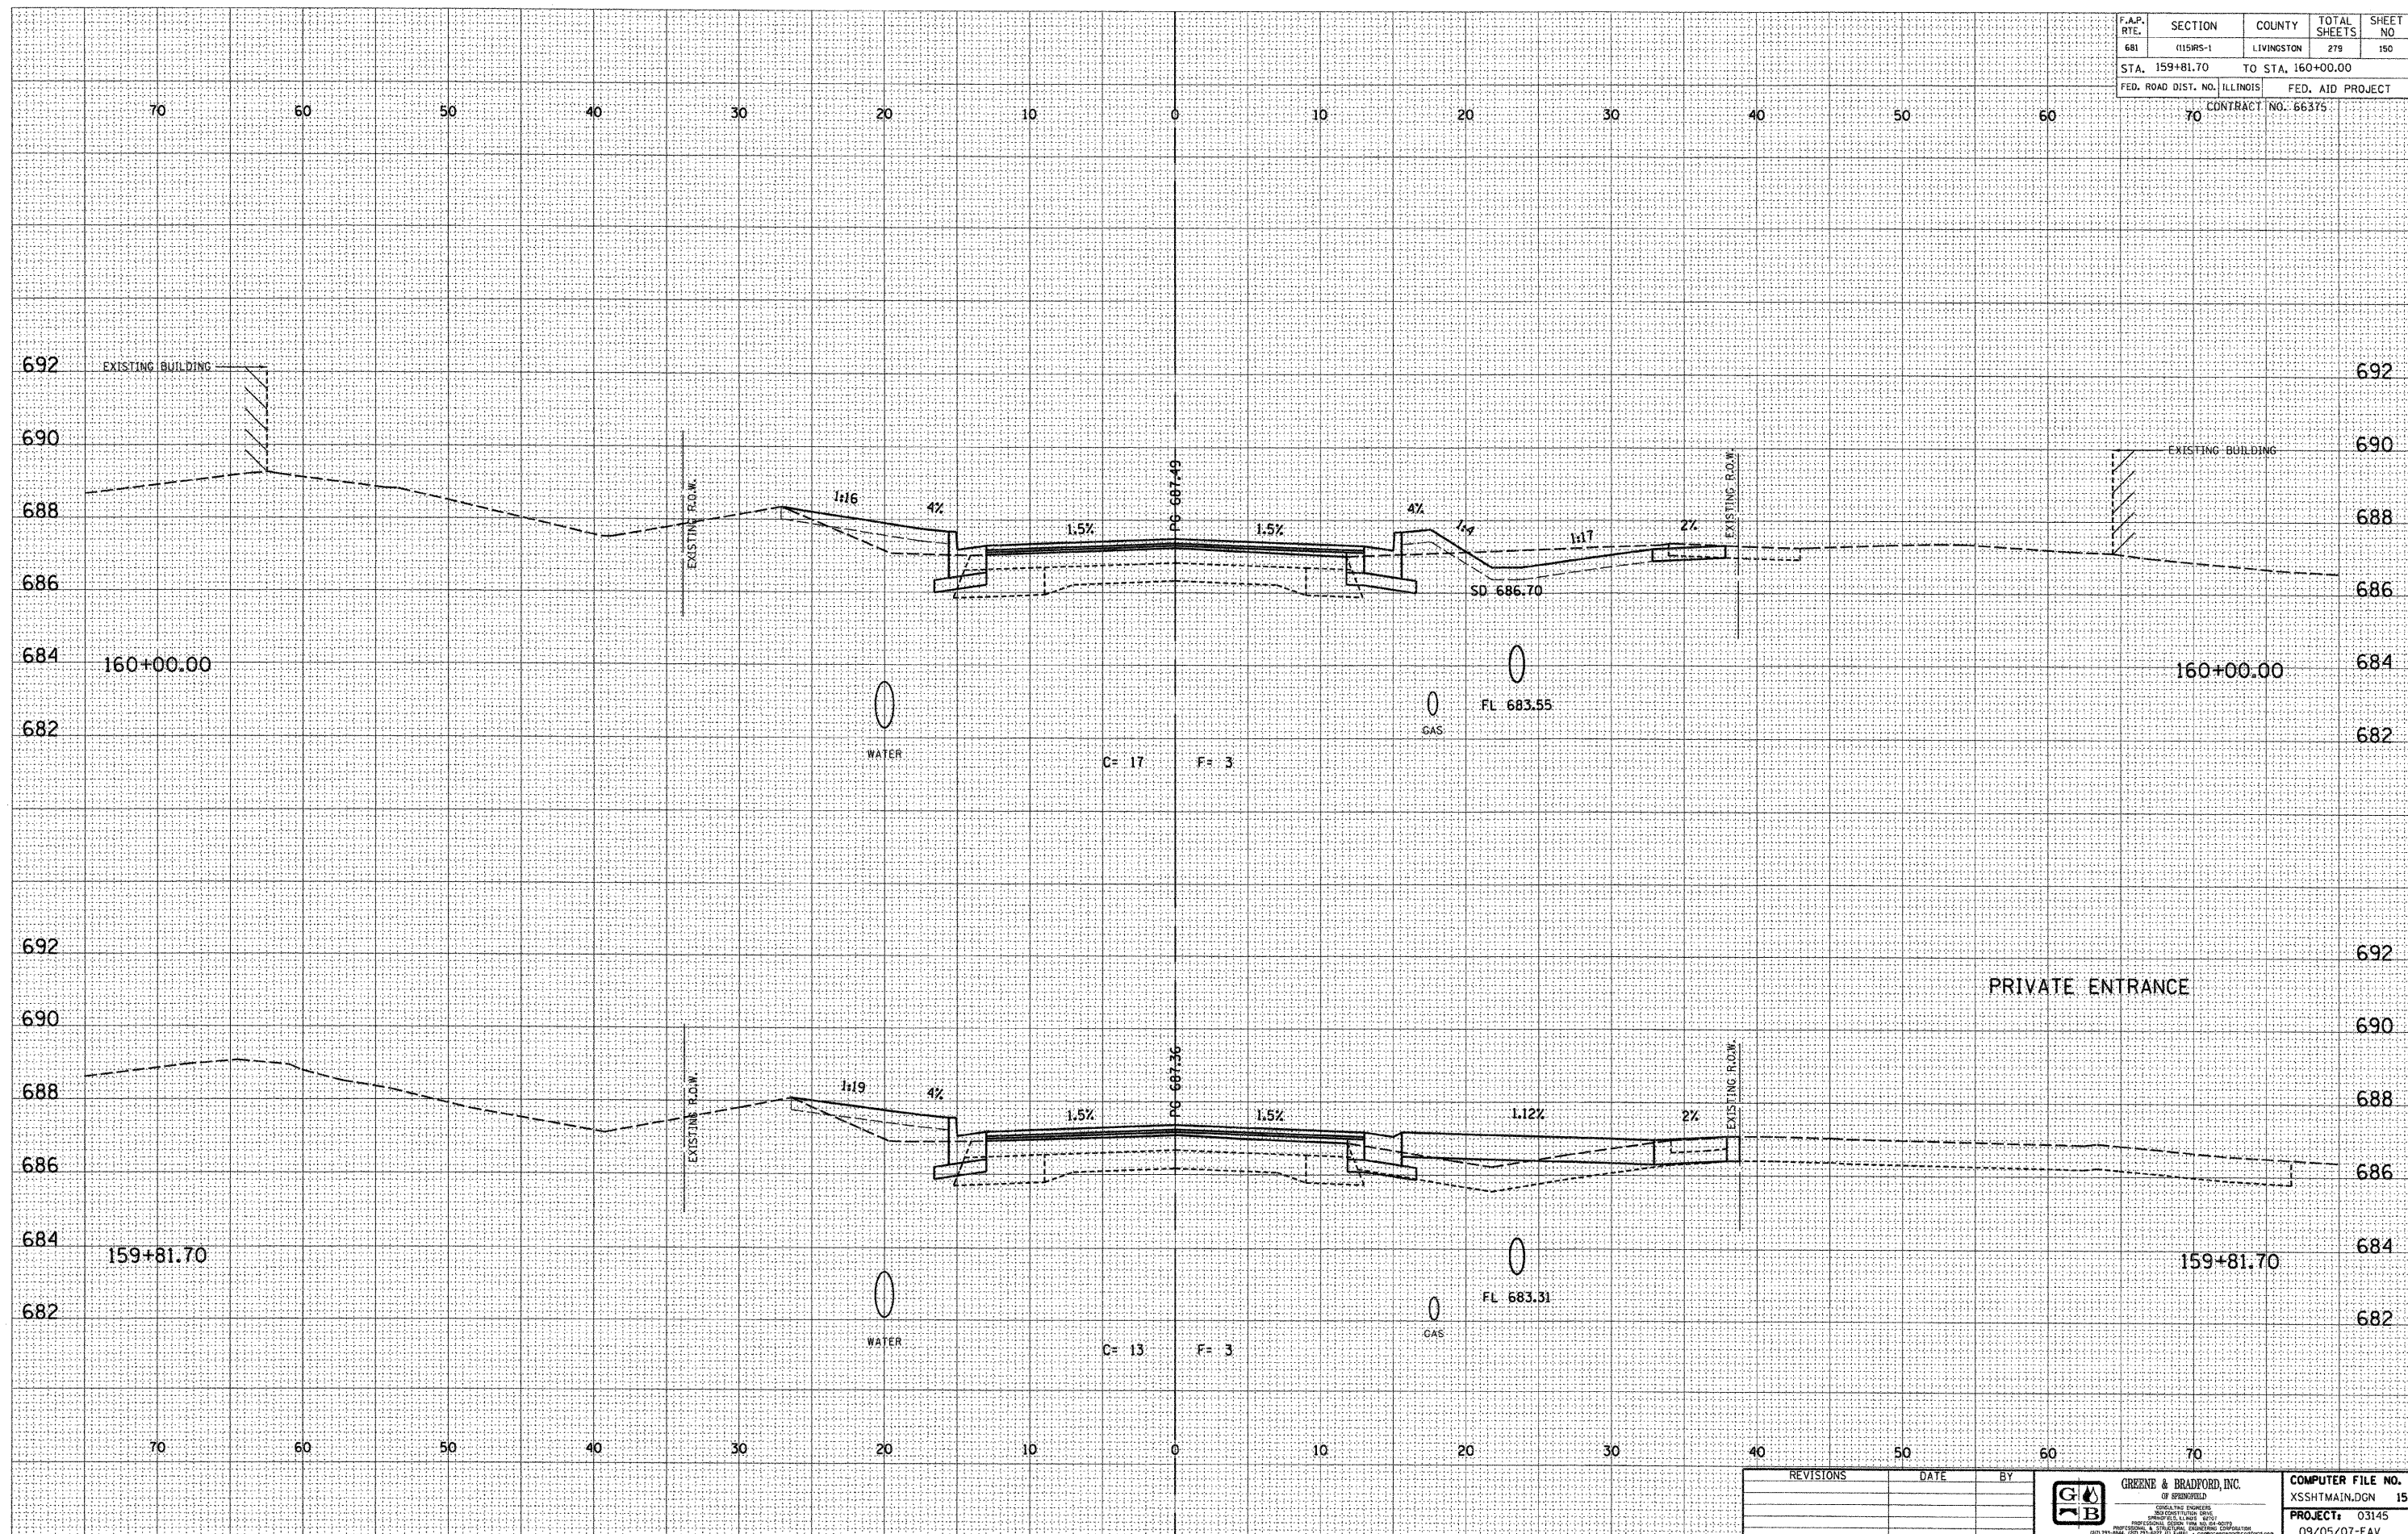


DESIGN		
INT.	DATE	REASON

BY	DATE

PLOTS & CHECKS			
INT.	DATE	NO.	REASON

BY	DATE

CHECKS		
INT.	DATE	REASON

REVISIONS	DATE	BY		COMPUTER FILE NO. XSSHTMAIN.DGN 15 PROJECT: 03145 09/05/07-FAV

E-XSEC 2:1 06/09/03