


|                              |          |                    |              |           |
|------------------------------|----------|--------------------|--------------|-----------|
| F.A.P. RTE.                  | SECTION  | COUNTY             | TOTAL SHEETS | SHEET NO. |
| 681                          | 0151RS-1 | LIVINGSTON         | 279          | 184       |
| STA. 170+75.00               |          | TO STA. 171+00.00  |              |           |
| FED. ROAD DIST. NO. ILLINOIS |          | FED. AID PROJECT   |              |           |
| 70                           |          | CONTRACT NO. 66375 |              |           |

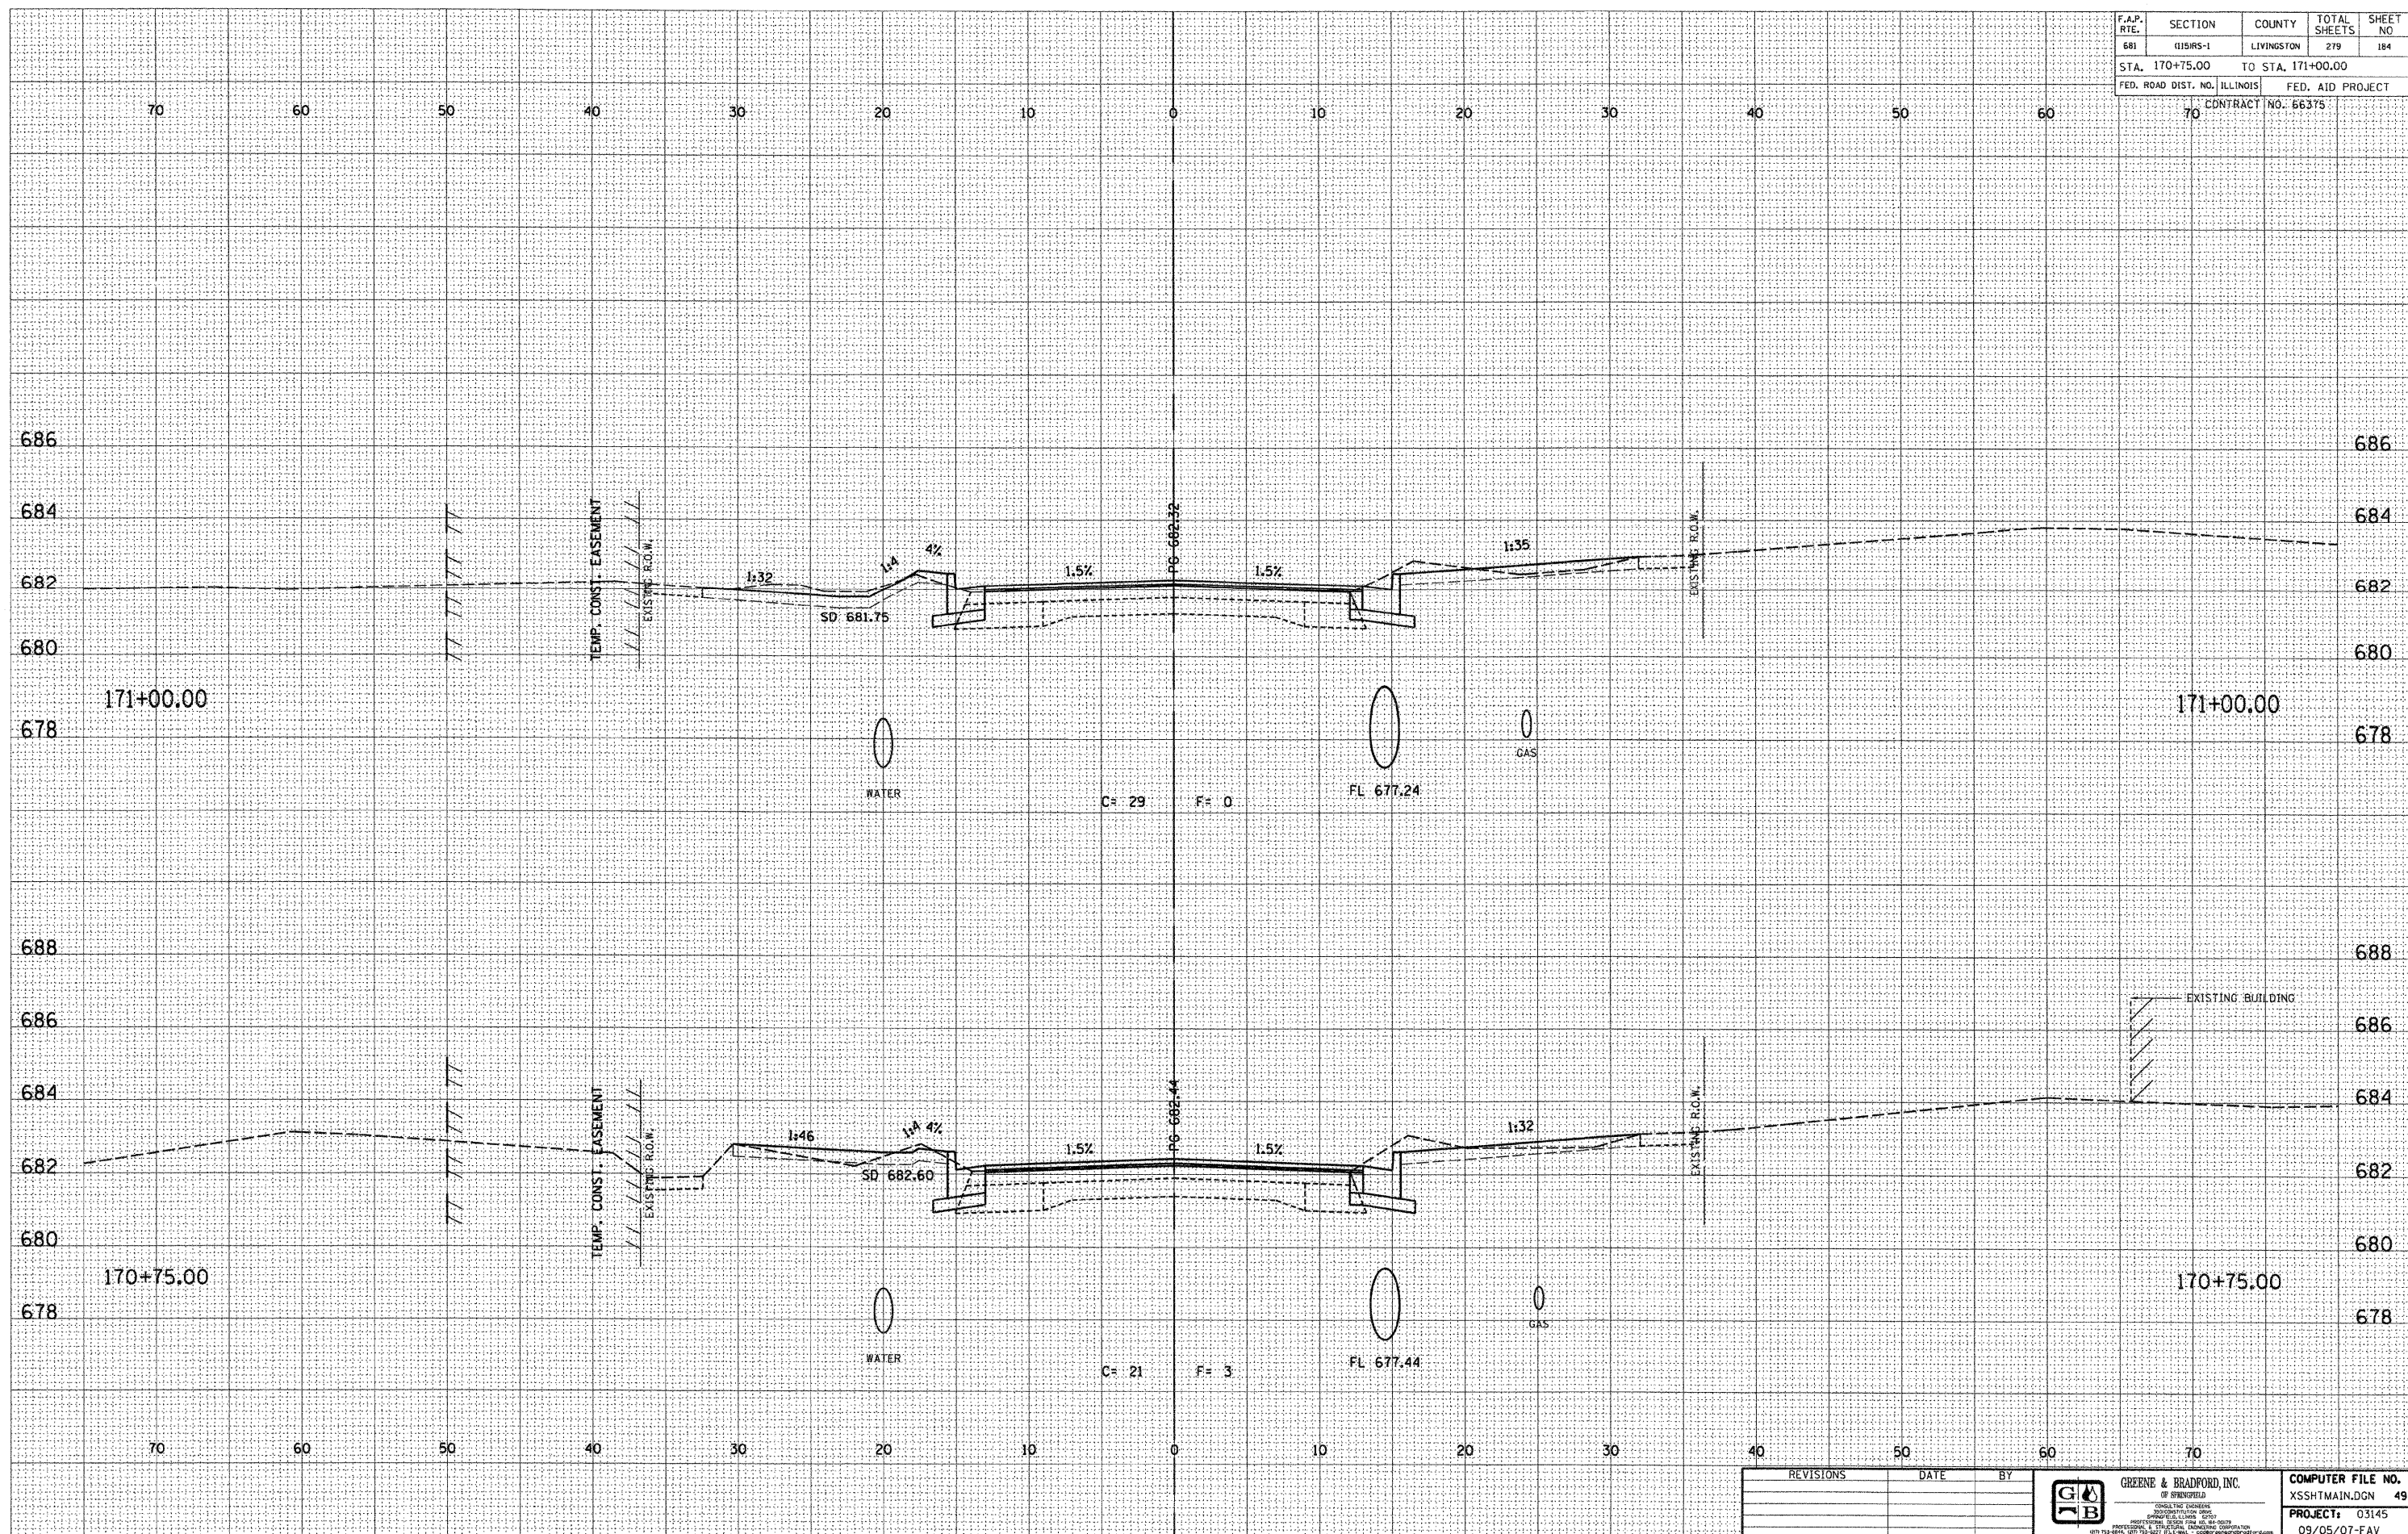

| DESIGN |      |        |
|--------|------|--------|
| INT.   | DATE | REASON |
|        |      |        |
|        |      |        |
| BY | DATE |
|----|------|
|    |      |
|    |      |
| PLOTS & CHECKS |      |     |        |
|----------------|------|-----|--------|
| INT.           | DATE | NO. | REASON |
|                |      |     |        |
|                |      |     |        |
| BY | DATE |
|----|------|
|    |      |
|    |      |
| CHECKS |      |        |
|--------|------|--------|
| INT.   | DATE | REASON |
|        |      |        |
|        |      |        |
|           |      |    |
|-----------|------|----|
| REVISIONS | DATE | BY |
|           |      |    |
|           |      |    |
|           |      |    |

**GREENE & BRADFORD, INC.**  
OF SPRINGFIELD

CONSULTING ENGINEERS  
ARCHITECTS & LANDSCAPE ARCHITECTS  
PROFESSIONAL ENGINEERS IN CIVIL, MECHANICAL, ELECTRICAL & STRUCTURAL ENGINEERING OPERATIONS

1071 7th Street, Springfield, IL 62761-1001  
TEL: 217-223-1111 FAX: 217-223-1112

|                   |               |    |
|-------------------|---------------|----|
| COMPUTER FILE NO. | XSSHTMAIN.DGN | 49 |
| PROJECT:          | 03145         |    |
|                   | 09/05/07-FAV  |    |

E-XSEC 2:1 06/09/03

**CROSS SECTIONS - FAP 681 (IL RTE. 116) LIVINGSTON COUNTY  
STA. 170+75.00 TO STA. 171+00.00**