

F.A.P. RTE.	SECTION	COUNTY	TOTAL SHEETS	SHEET NO
681	015HRS-1	LIVINGSTON	279	187
STA. 171+75.00		TO STA. 171+76.52		
FED. ROAD DIST. NO. ILLINOIS		FED. AID PROJECT		
70		CONTRACT NO. 66375		


DESIGN		
INT.	DATE	REASON

BY	DATE

PLOTS & CHECKS			
INT.	DATE	NO.	REASON

BY	DATE

CHECKS		
INT.	DATE	REASON

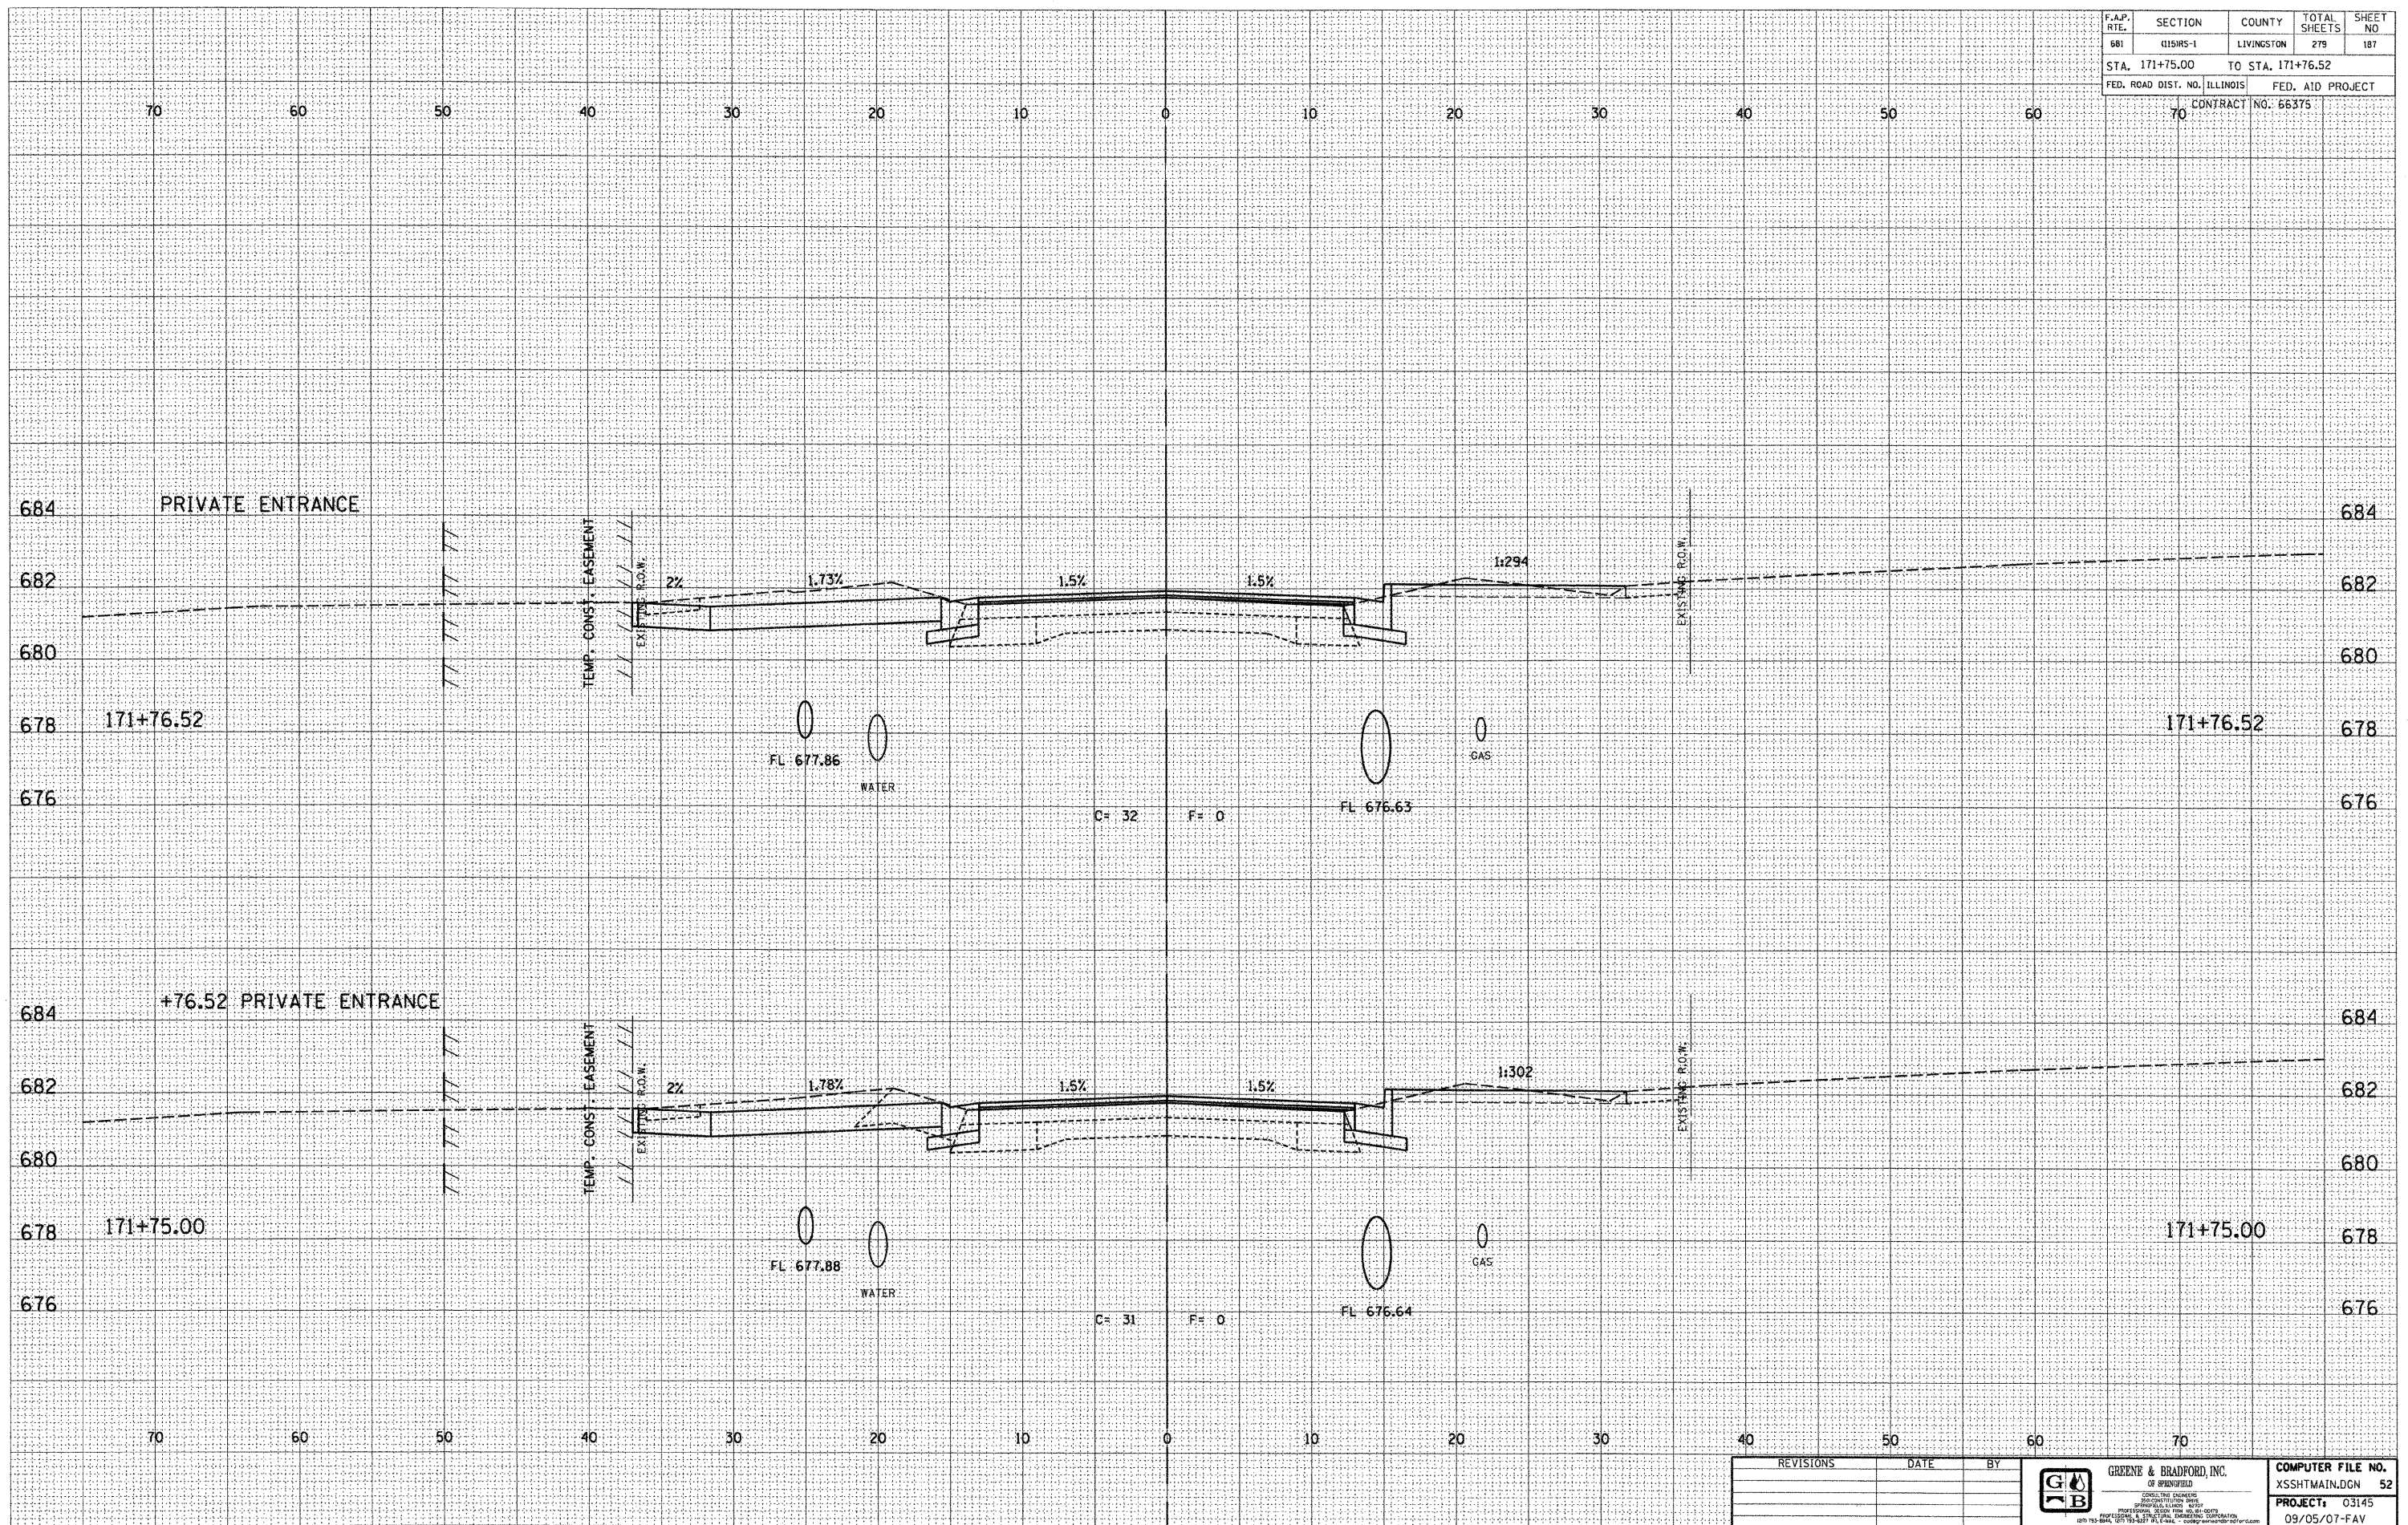

E-XSEC 2:1 06/09/03

REVISIONS	DATE	BY

	GREENE & BRADFORD, INC. OF SPRINGFIELD <small>CONSULTING ENGINEERS AND ARCHITECTS</small>	COMPUTER FILE NO. XSSHTMAIN.DGN 52
	<small>PROFESSIONAL ENGINEER STATE OF ILLINOIS NO. 0211-0001</small>	PROJECT: 03145 09/05/07-FAV