


F.A.P. RTE.	SECTION	COUNTY	TOTAL SHEETS	SHEET NO
681	115R5-1	LIVINGSTON	279	234
STA. 186+50.00		TO STA. 186+54.00		
FED. ROAD DIST. NO.	ILLINOIS	FED. AID PROJECT		
70		CONTRACT NO. 66375		

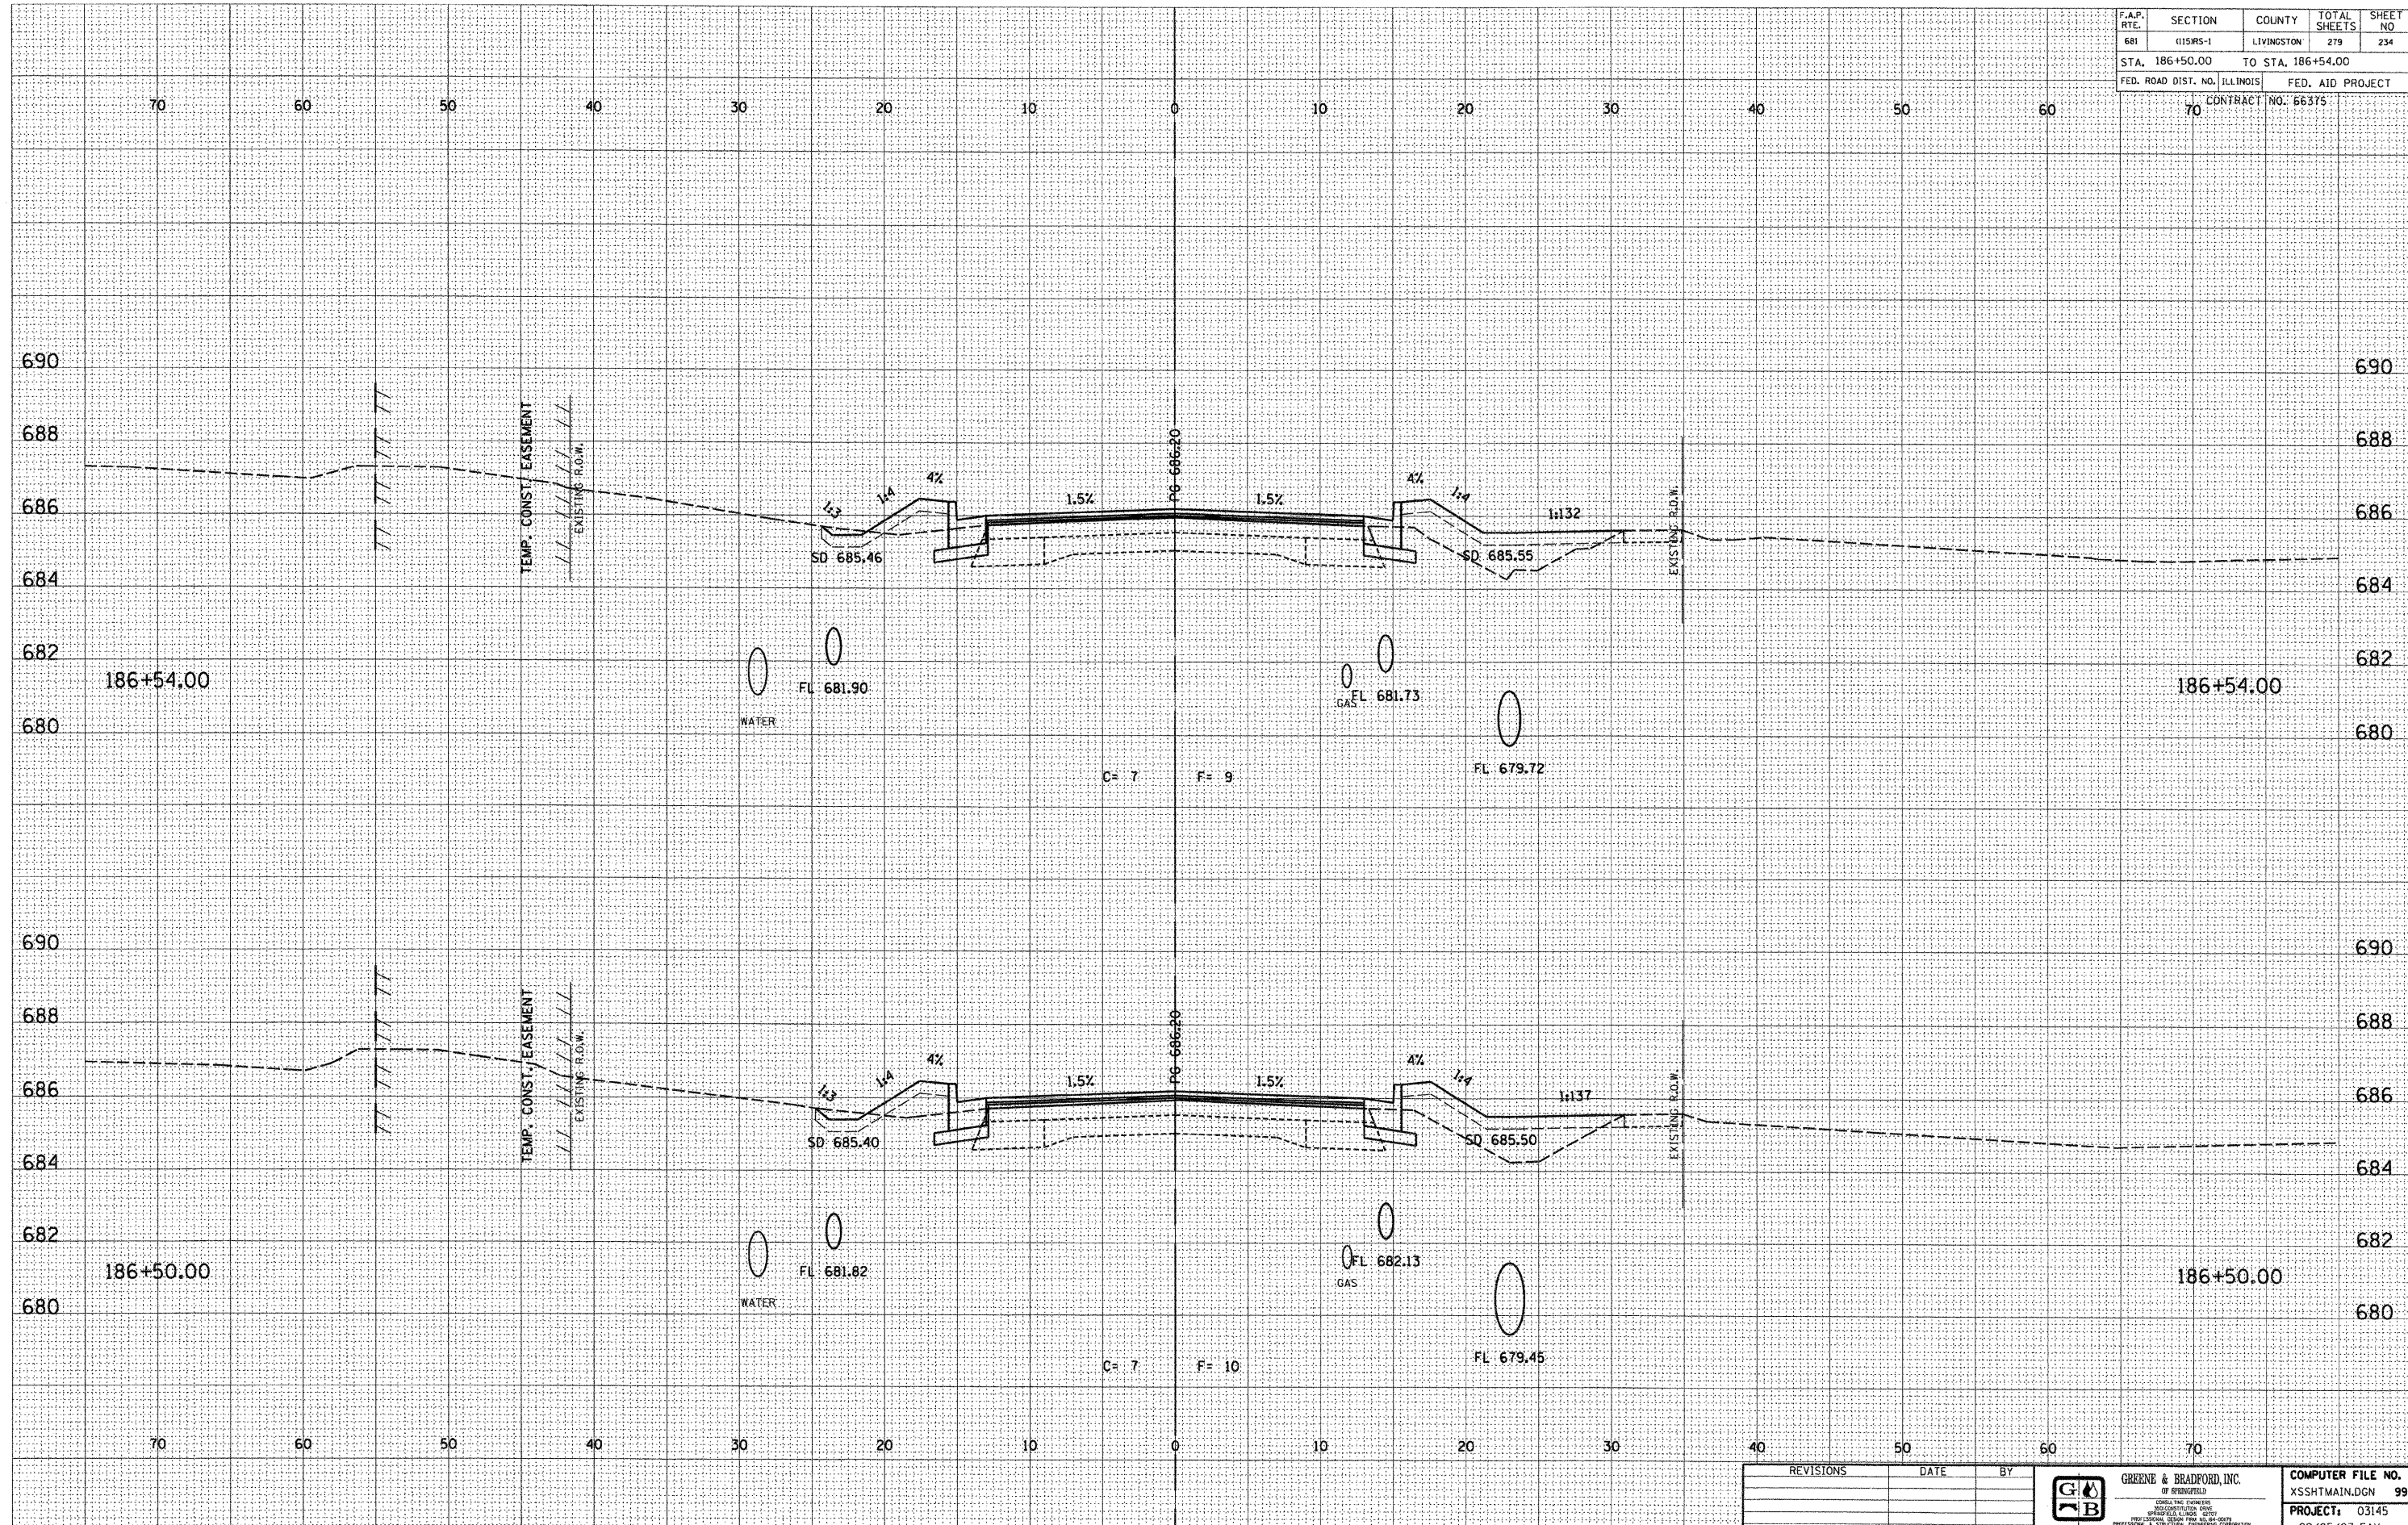

DESIGN		
INT.	DATE	REASON

BY	DATE

PLOTS & CHECKS			
INT.	DATE	NO.	REASON

BY	DATE

CHECKS		
INT.	DATE	REASON

REVISIONS	DATE	BY



GREENE & BRADFORD, INC.
OF BRADFORD, ILL.
CONSULTING ENGINEERS
200 CONSTRUCTION DRIVE
BRADFORD, ILL. 62603
PHONE: 618-438-1111 FAX: 618-438-1112
WWW.GRENEBRADFORD.COM

COMPUTER FILE NO.
XSSHTMAIN.DGN 99
PROJECT: 03145
09/05/07-FAV

E-XSEC 2:1 06/09/03

CROSS SECTIONS - FAP 681 (IL RTE. 116) LIVINGSTON COUNTY
STA. 186+50.00 TO STA. 186+54.00