

F.A.P. RTE.	SECTION	COUNTY	TOTAL SHEETS	SHEET NO.
681	115RS-1	LIVINGSTON	279	237
STA. 187+47.00		TO STA. 187+50.00		
FED. ROAD DIST. NO. ILLINOIS		FED. AID PROJECT		
70		CONTRACT NO. 66375		


DESIGN		
INT.	DATE	REASON

BY	DATE

PLOTS & CHECKS			
INT.	DATE	NO.	REASON

BY	DATE

CHECKS		
INT.	DATE	REASON

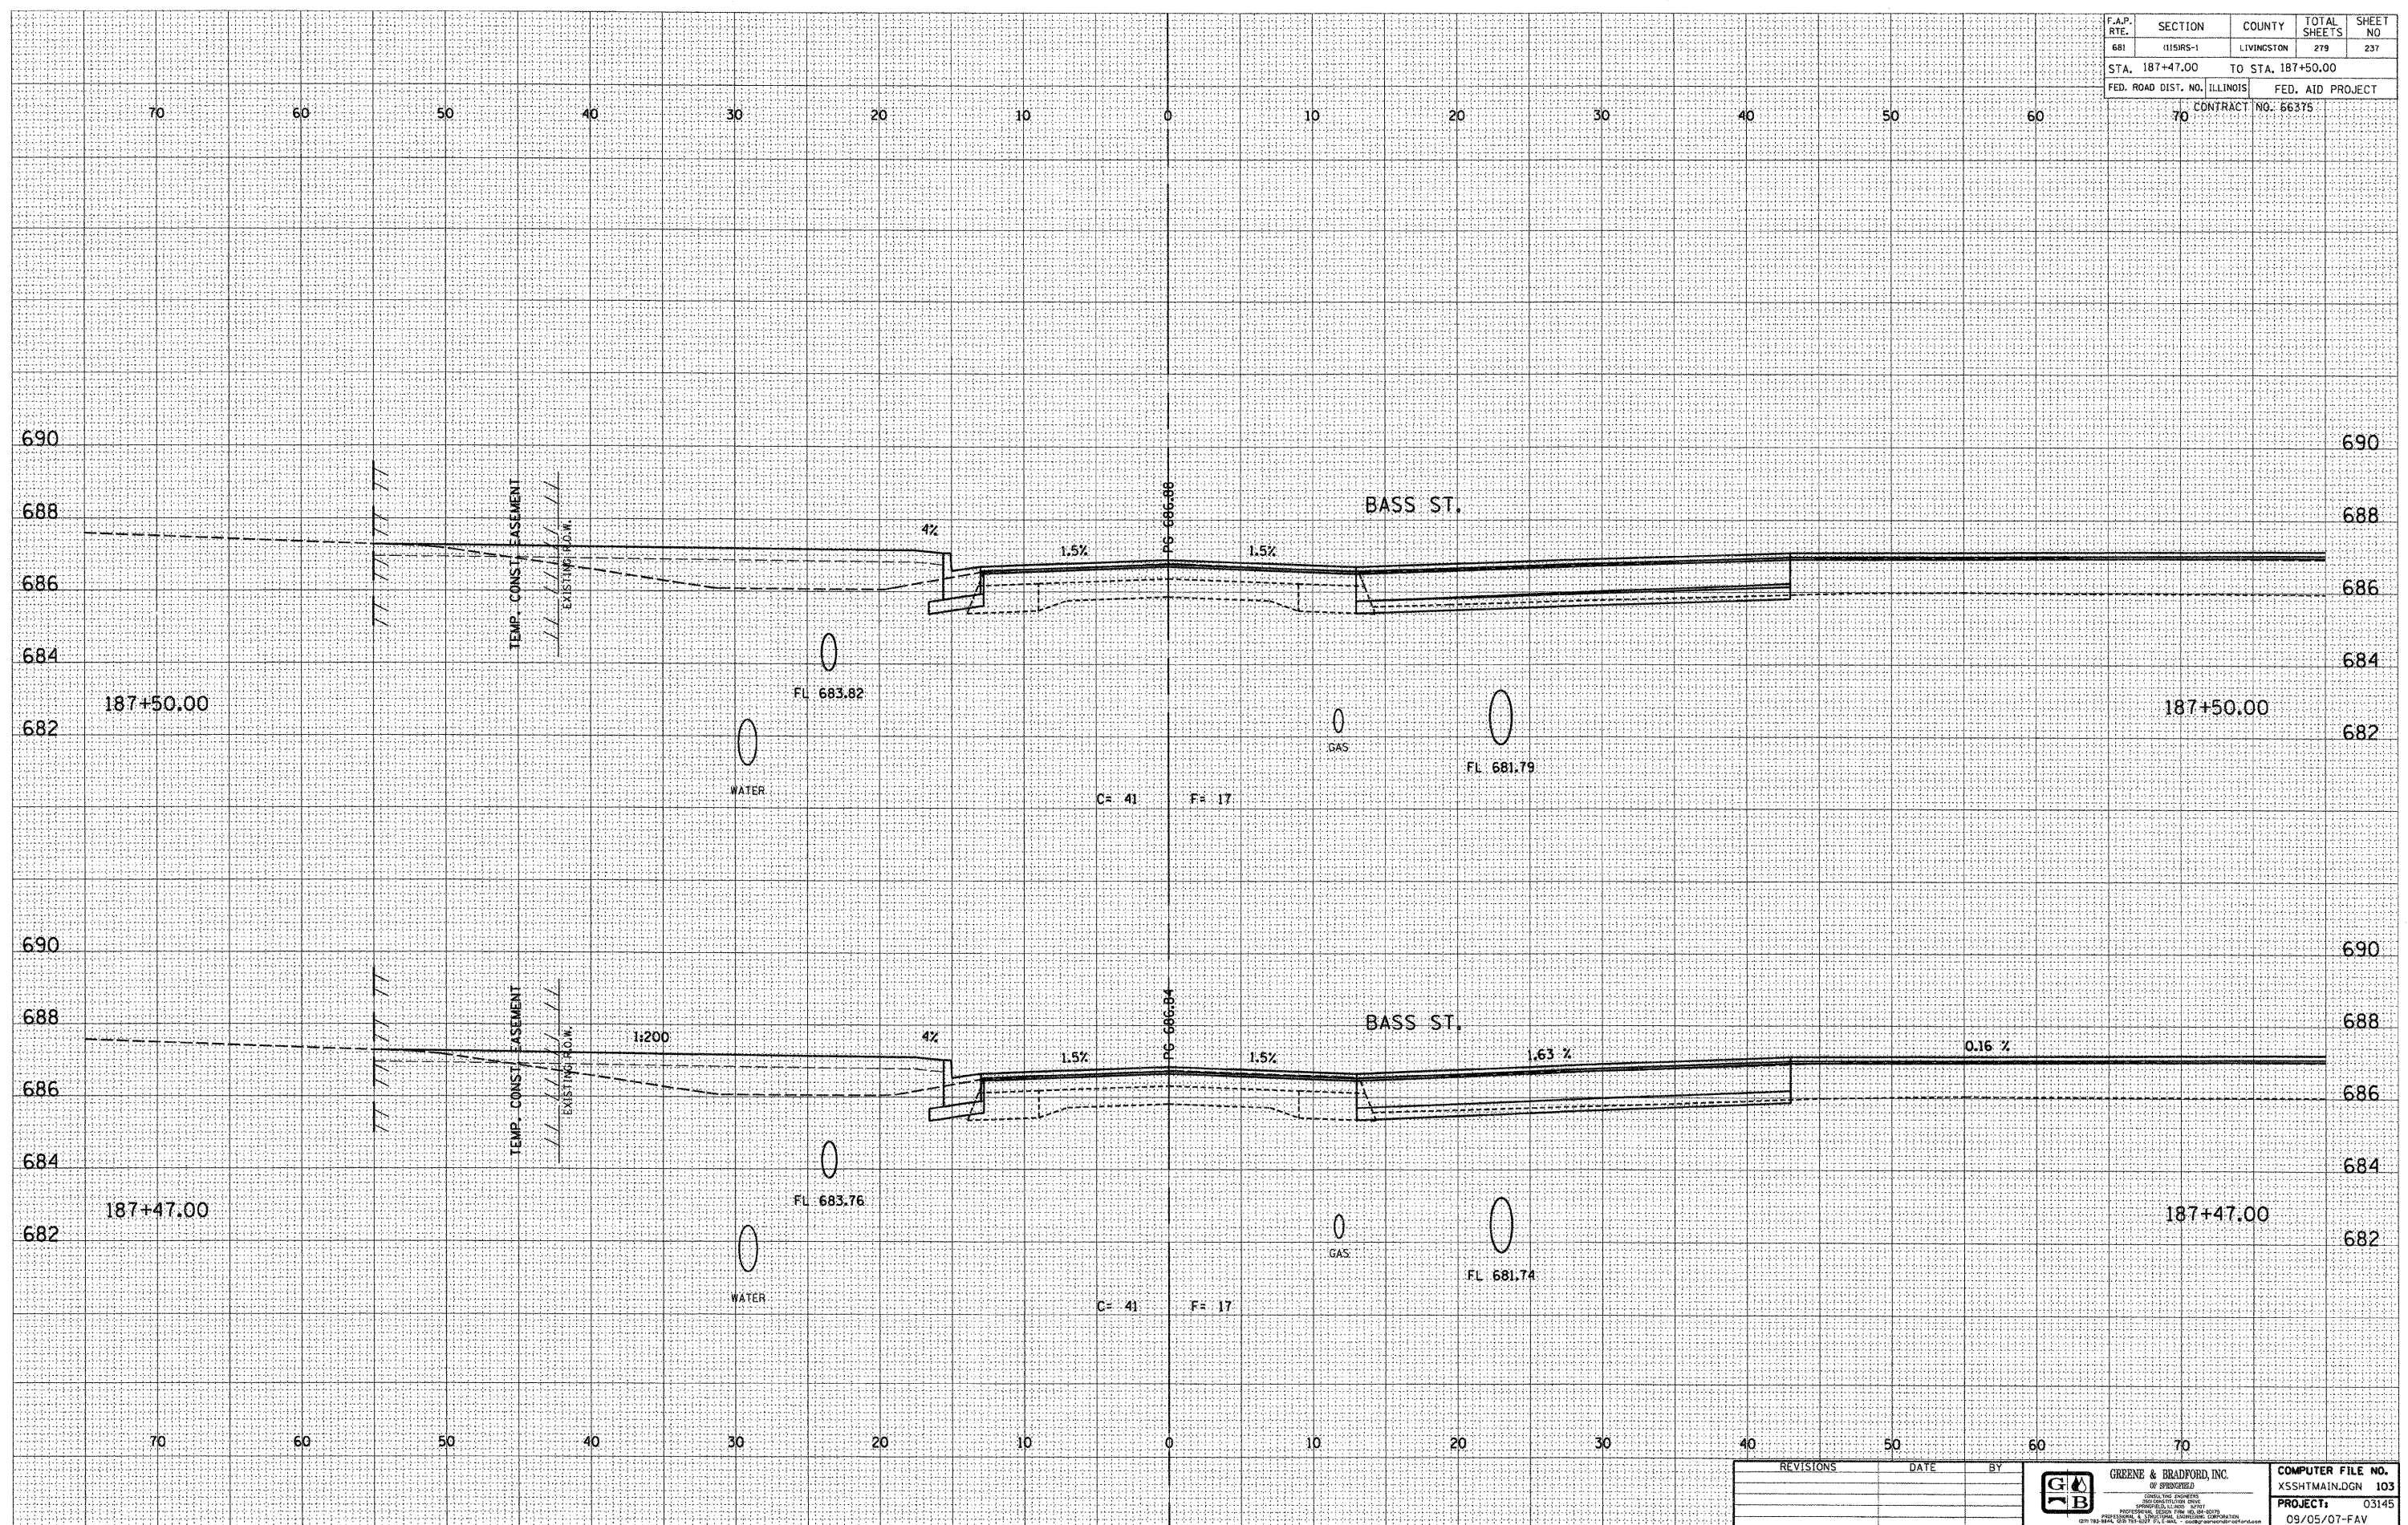

E-XSEC 21 06/09/03

REVISIONS	DATE	BY



COMPUTER FILE NO.  
XSSHTMAIN.DGN 103  
PROJECT: 03145  
09/05/07-FAV