


F.A.P. RTE.	SECTION	COUNTY	TOTAL SHEETS	SHEET NO.
681	115RHS-1	LIVINGSTON	279	280
STA. 191+04.00		TO STA. 191+25.00		
FED. ROAD DIST. NO. ILLINOIS		FED. AID PROJECT		
70		CONTRACT NO. 66375		

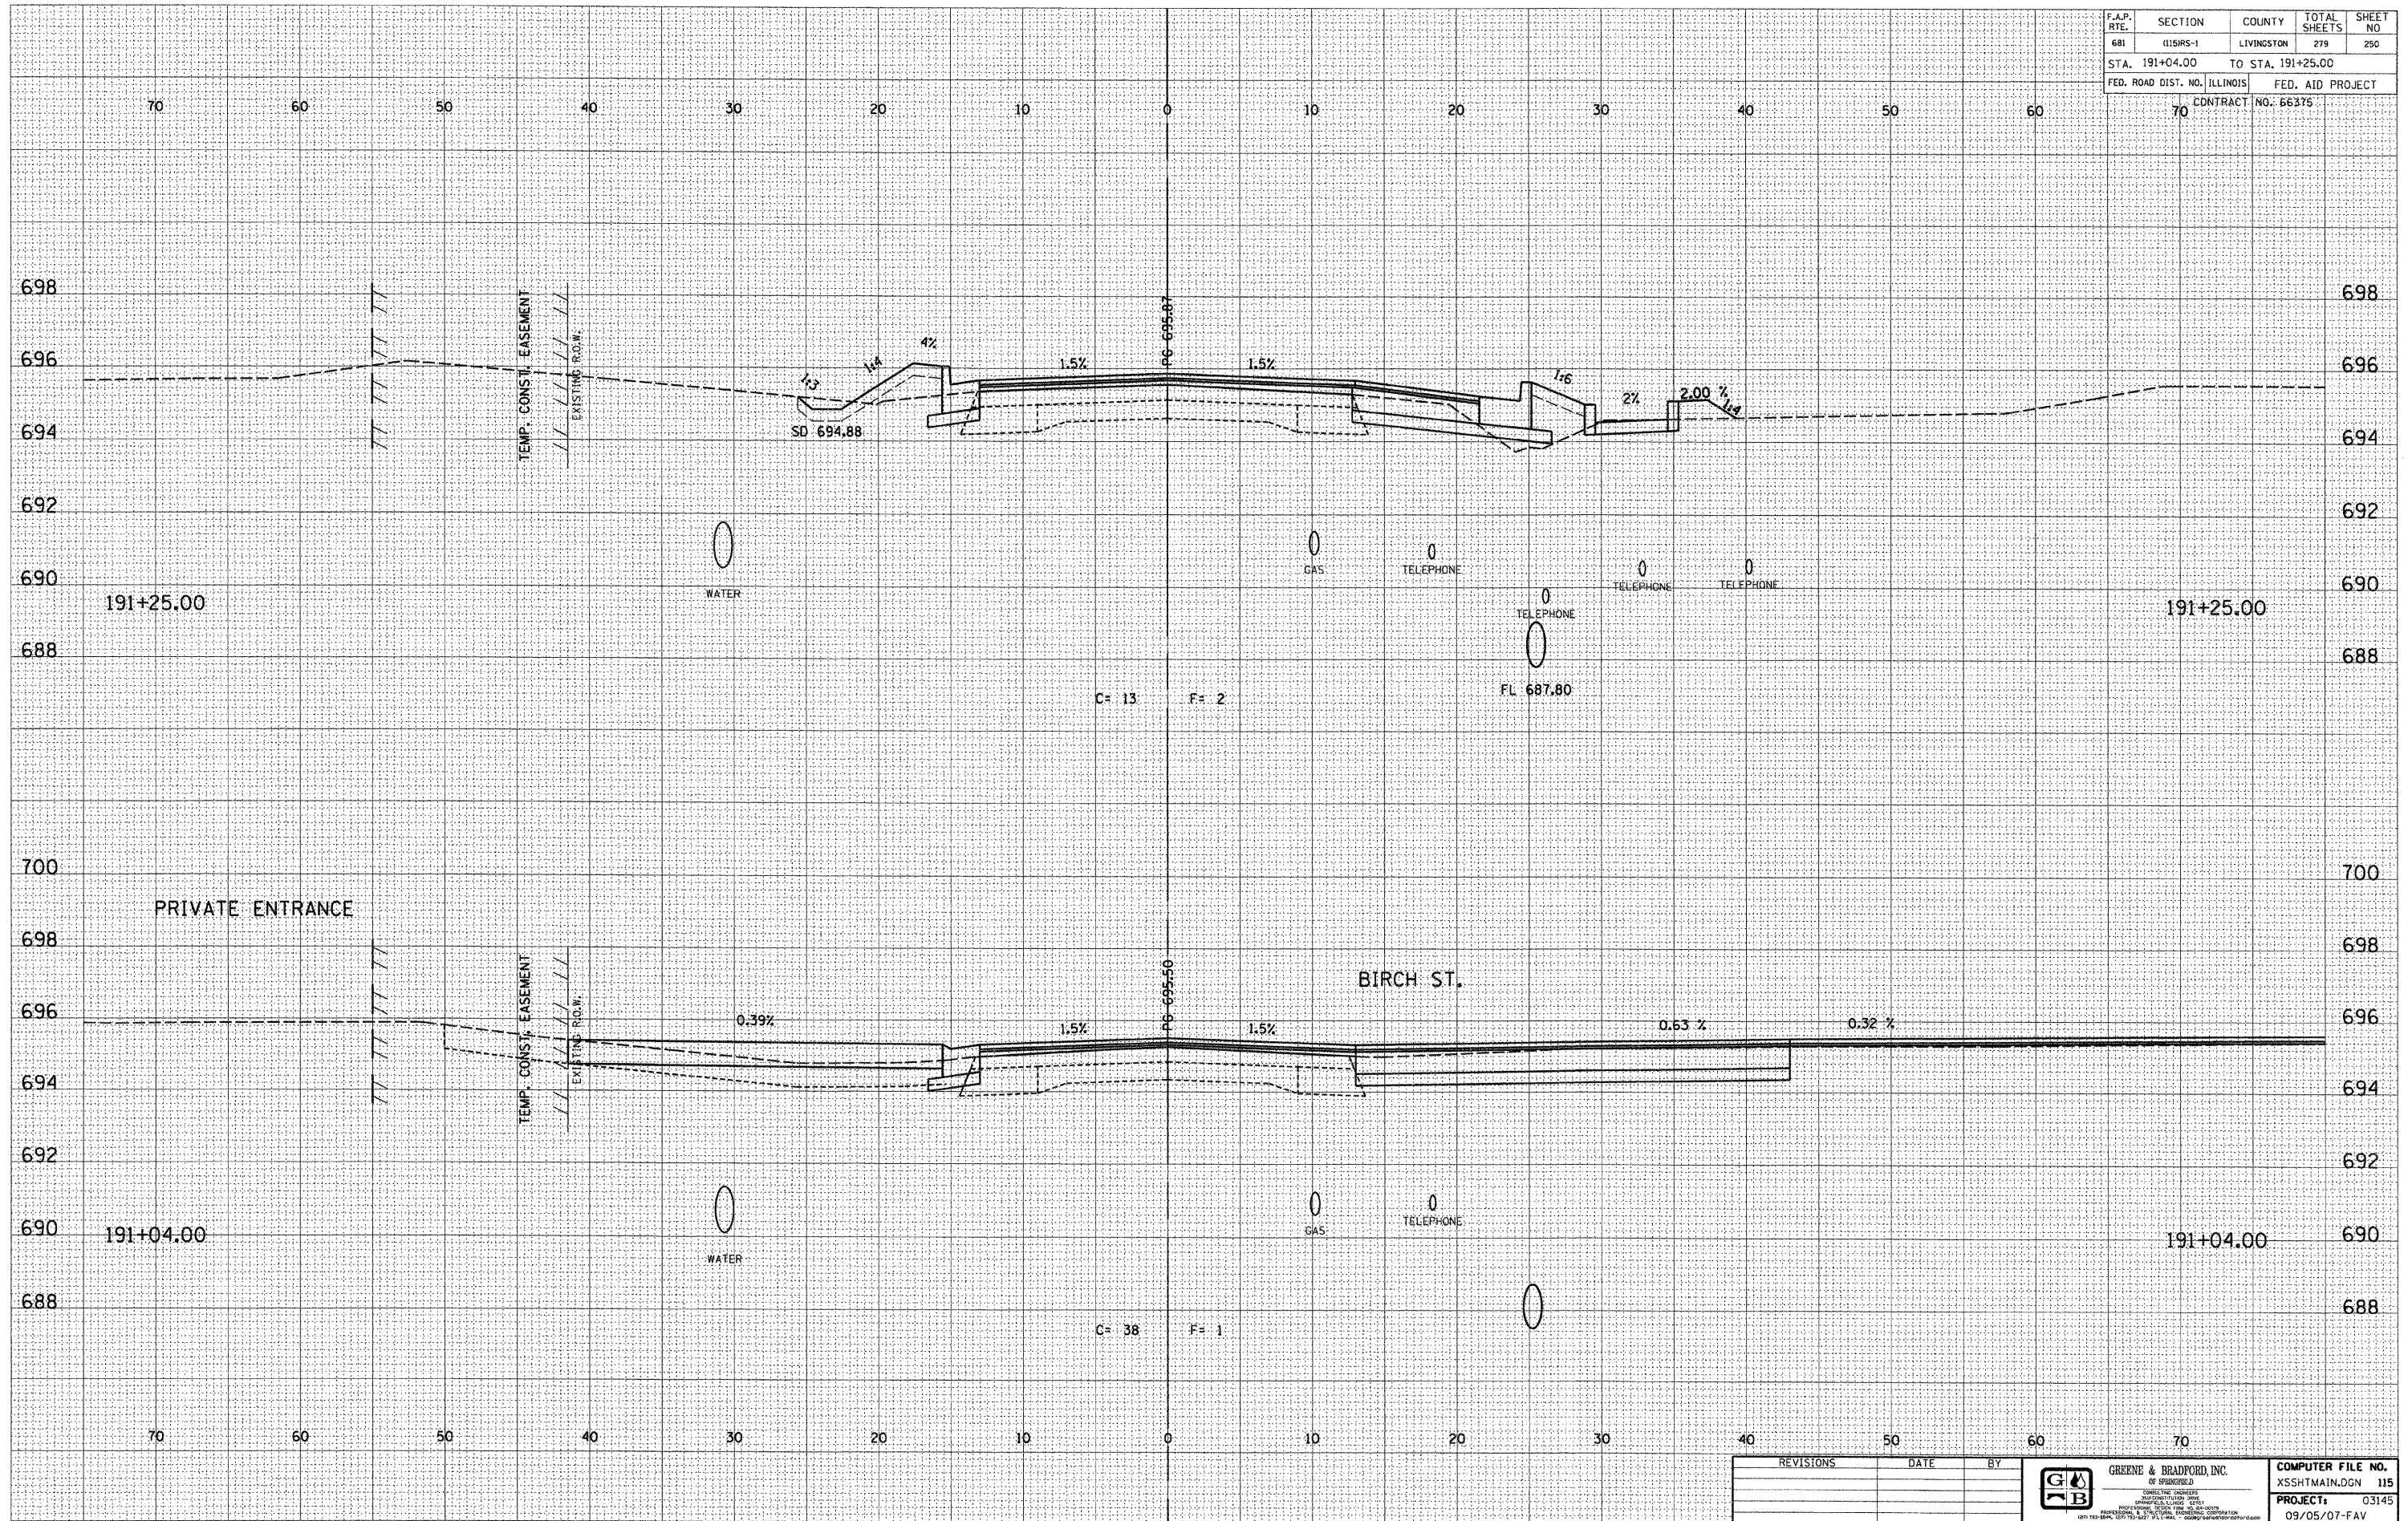

DESIGN		
INT.	DATE	REASON

BY	DATE

PLOTS & CHECKS			
INT.	DATE	NO.	REASON

BY	DATE

CHECKS		
INT.	DATE	REASON

REVISIONS	DATE	BY


GREENE & BRADFORD, INC.
 OF SPRINGFIELD
REGISTERED PROFESSIONAL ENGINEERS
 STATE OF ILLINOIS
 LICENSE NO. 021-000000
 PROFESSIONAL DESIGN FIRM NO. 021-000000
 WITH THE ILL. STATE BOARD OF PROFESSIONAL ENGINEERS

COMPUTER FILE NO.	XSSHTMAIN.DGN 115
PROJECT:	03145
	09/05/07-FAV

E-XSEC 21 06/09/03