


F.A.P. RTE.	SECTION	COUNTY	TOTAL SHEETS	SHEET NO.
681	115RS-1	LIVINGSTON	279	254
STA. 192+50.00		TO STA. 192+75.00		
FED. ROAD DIST. NO.	ILLINOIS	FED. AID PROJECT		
70		CONTRACT NO. 66375		

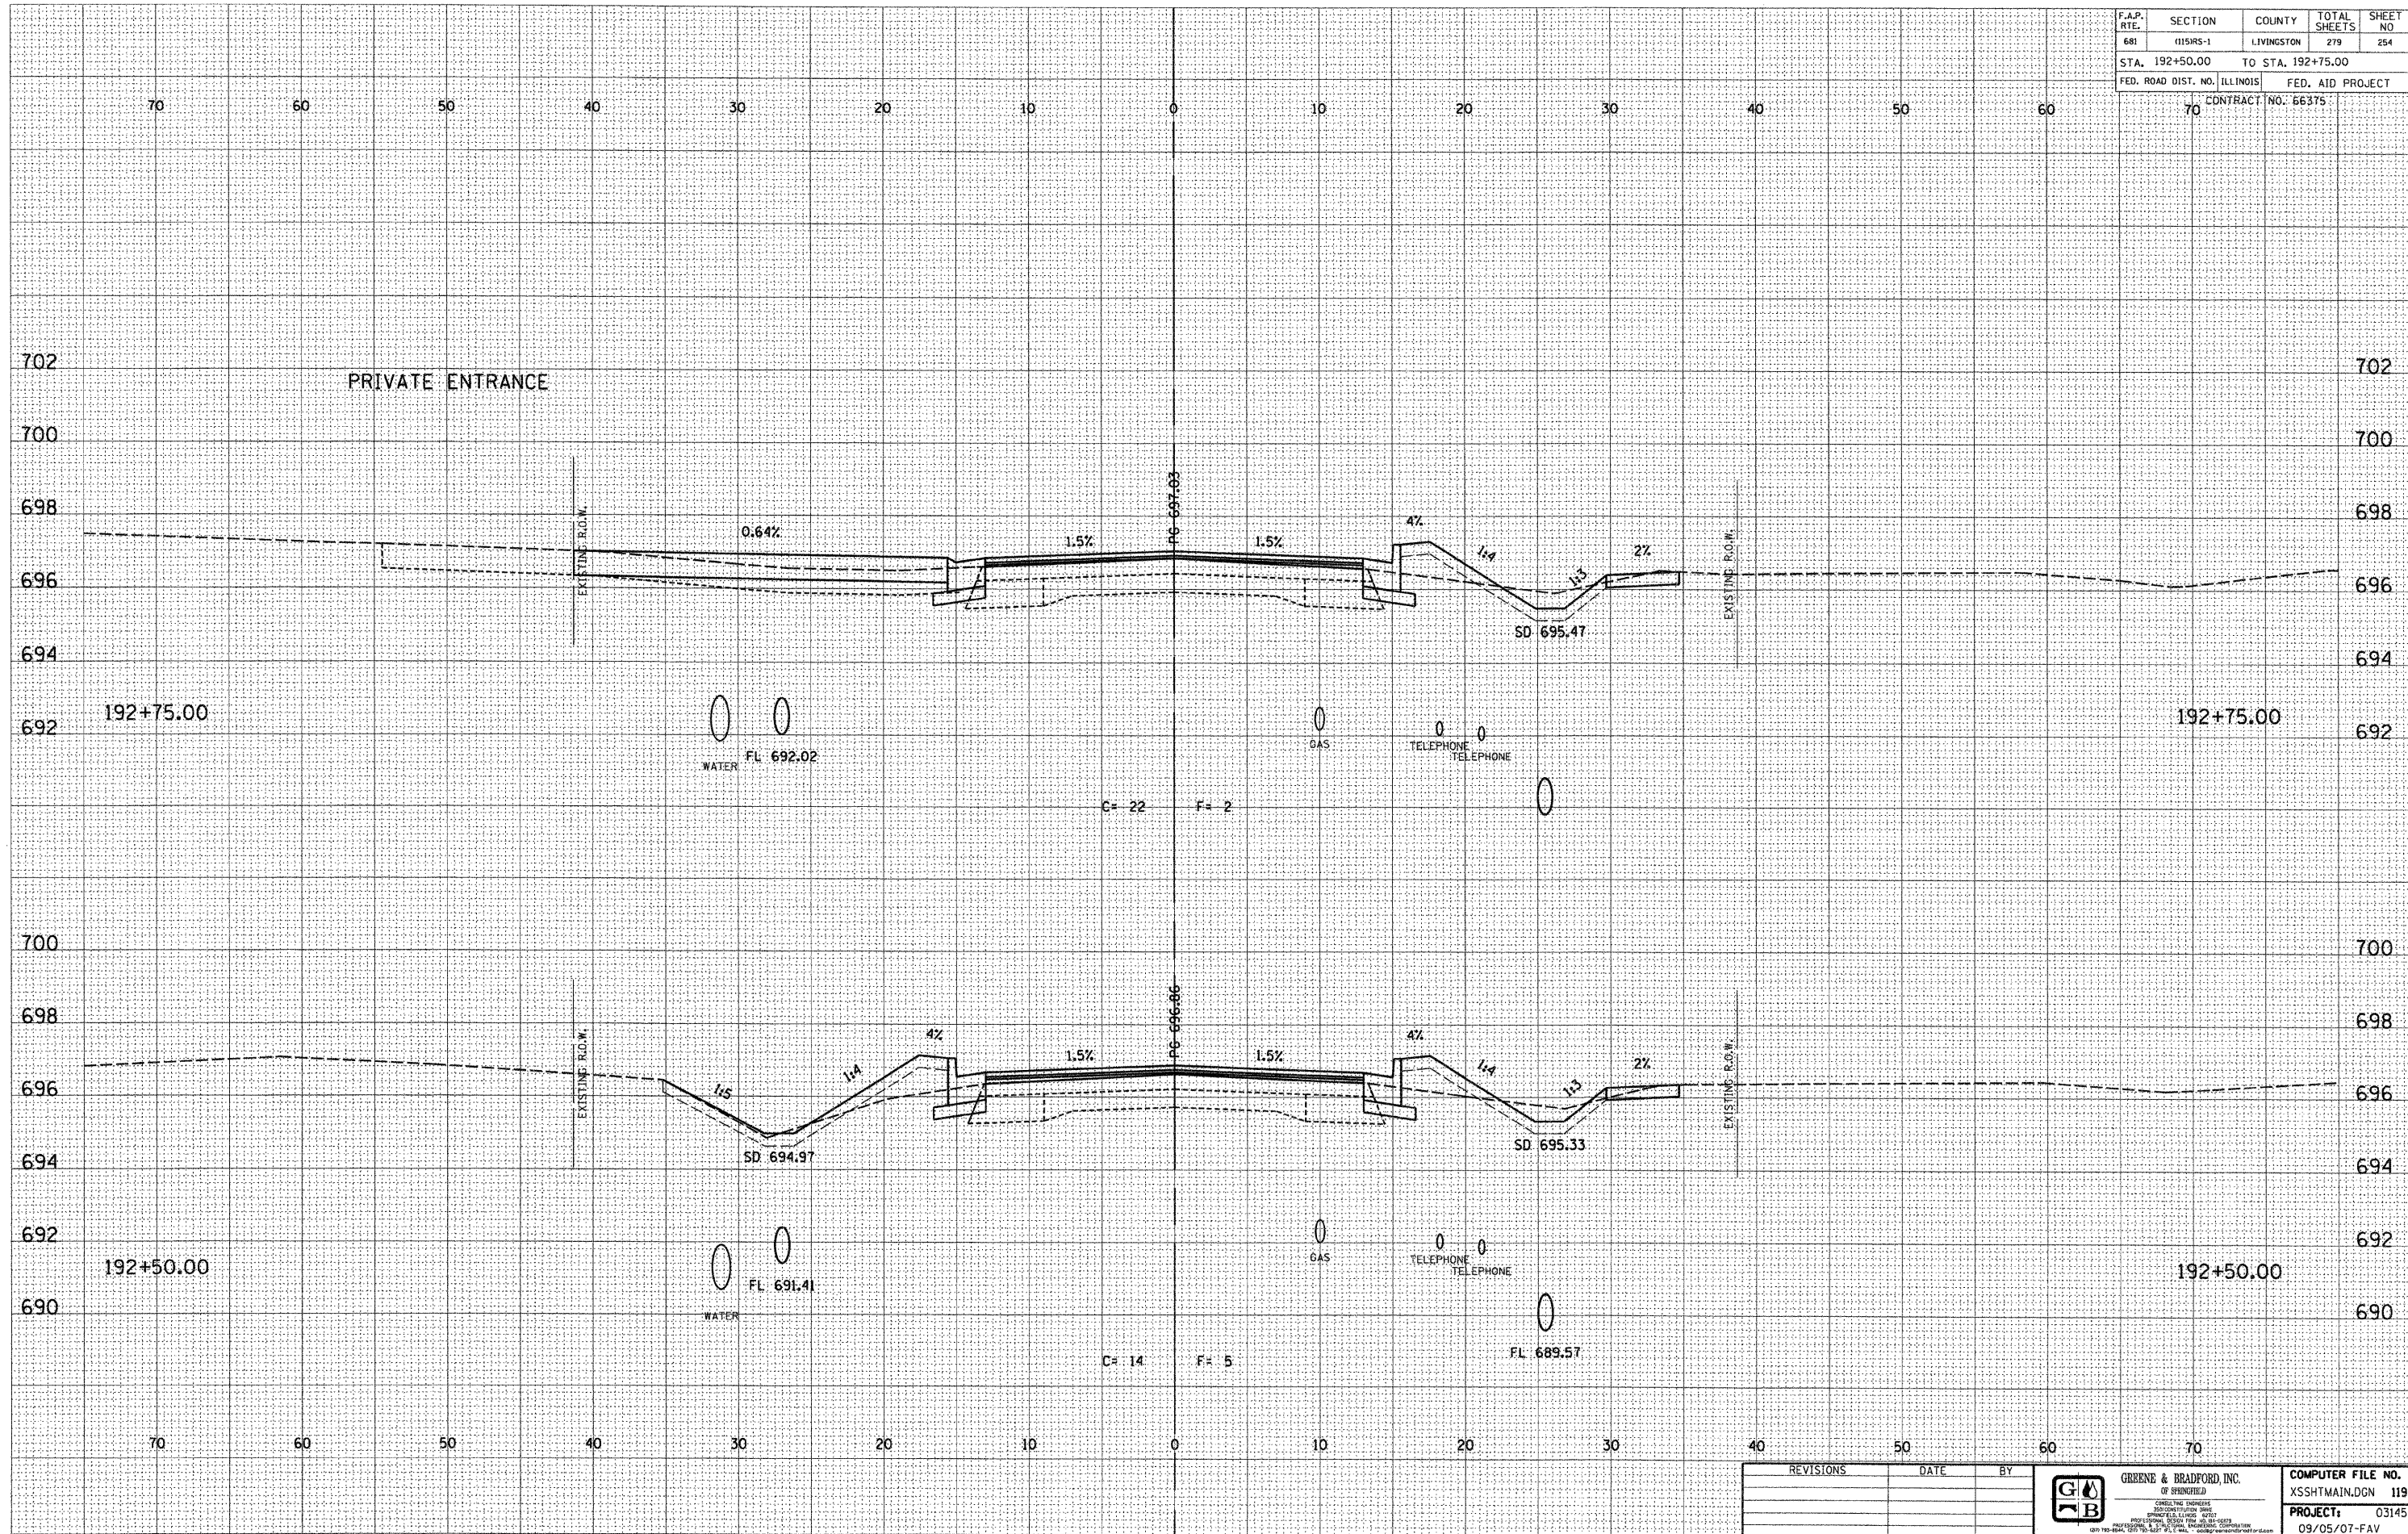

DESIGN		
INT.	DATE	REASON

BY	DATE

PLOTS & CHECKS			
INT.	DATE	NO.	REASON

BY	DATE

CHECKS		
INT.	DATE	REASON

REVISIONS	DATE	BY

GREENE & BRADFORD, INC.
 OF SPRINGFIELD
 CONSULTING ENGINEERS
 300 WESTWIND DRIVE
 SPRINGFIELD, ILLINOIS 62761
 PROFESSIONAL SERVICE FIRM NO. 0000000000
 (217) 782-8844 FAX (217) 782-8227 E-MAIL: g&b@springfieldgreene.com

COMPUTER FILE NO.	XSSHTMAIN.DGN	119
PROJECT:	03145	09/05/07-FAV

E-XSEC 2:1 06/09/03

CROSS SECTIONS - FAP 681 (IL RTE. 116) LIVINGSTON COUNTY
 STA. 192+50.00 TO STA. 192+75.00