


F.A.P. RTE.	SECTION	COUNTY	TOTAL SHEETS	SHEET NO.
681	116SR-1	LIVINGSTON	279	266
STA. 196+50.00		TO STA. 196+57.00		
FED. ROAD DIST. NO. ILLINOIS			FED. AID PROJECT	
			CONTRACT NO. 66375	

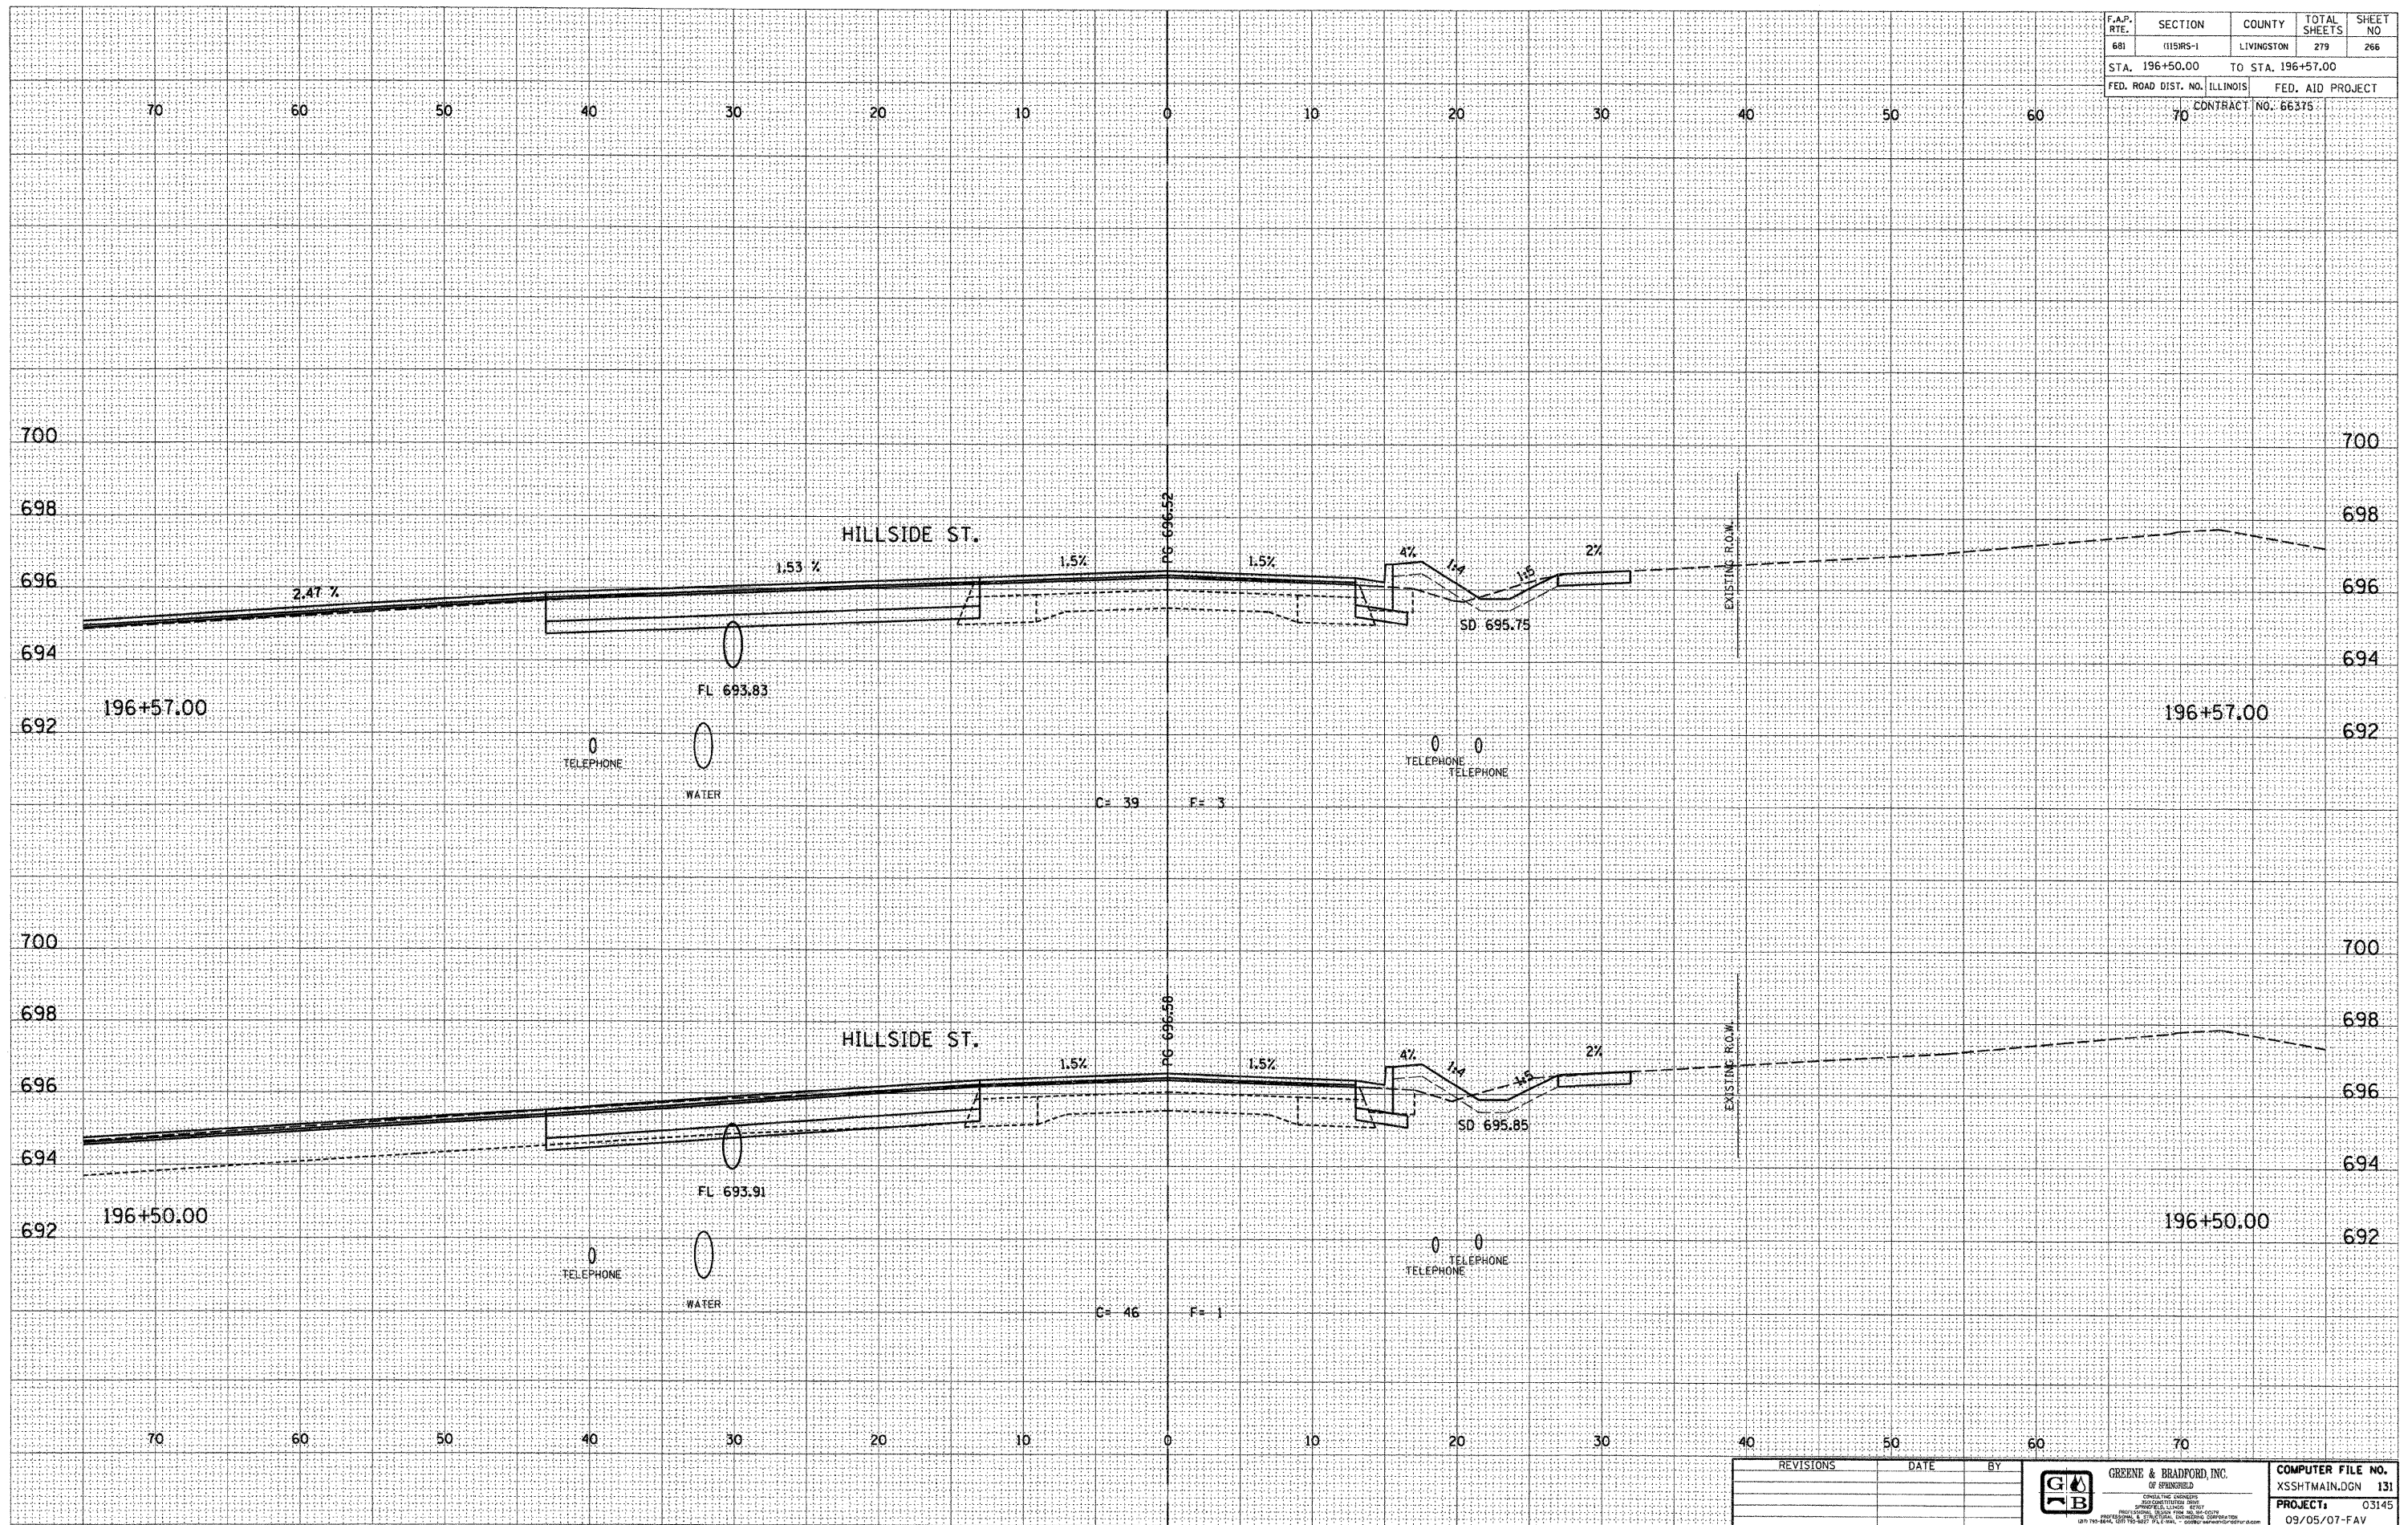

DESIGN		
INT.	DATE	REASON

BY	DATE

PLOTS & CHECKS			
INT.	DATE	NO.	REASON

BY	DATE

CHECKS		
INT.	DATE	REASON

REVISIONS	DATE	BY

	GREENE & BRADFORD, INC.	COMPUTER FILE NO.
	OF SPRINGFIELD	XSSHTMAIN.DGN 131
PROJECT: 03145		09/05/07-FAV

E-XSEC 2:1 06/09/03

CROSS SECTIONS - FAP 681 (IL RTE. 116) LIVINGSTON COUNTY
 STA. 196+50.00 TO STA. 196+57.00