


F.A.P. RTE.	SECTION	COUNTY	TOTAL SHEETS	SHEET NO.
22	*	FULTON	71	29
STA.		TO STA.		
FED. ROAD DIST. NO.		ILLINOIS FED. AID PROJECT		
* 133RS-3;134RS-2;135RS-5				



PAVEMENT TAPER
 STA. 56+50 - 56+60
 31' TO 24'

NURSING HOME


STA. 66+78.90
 EXIST. 162" PIPE CULVERT

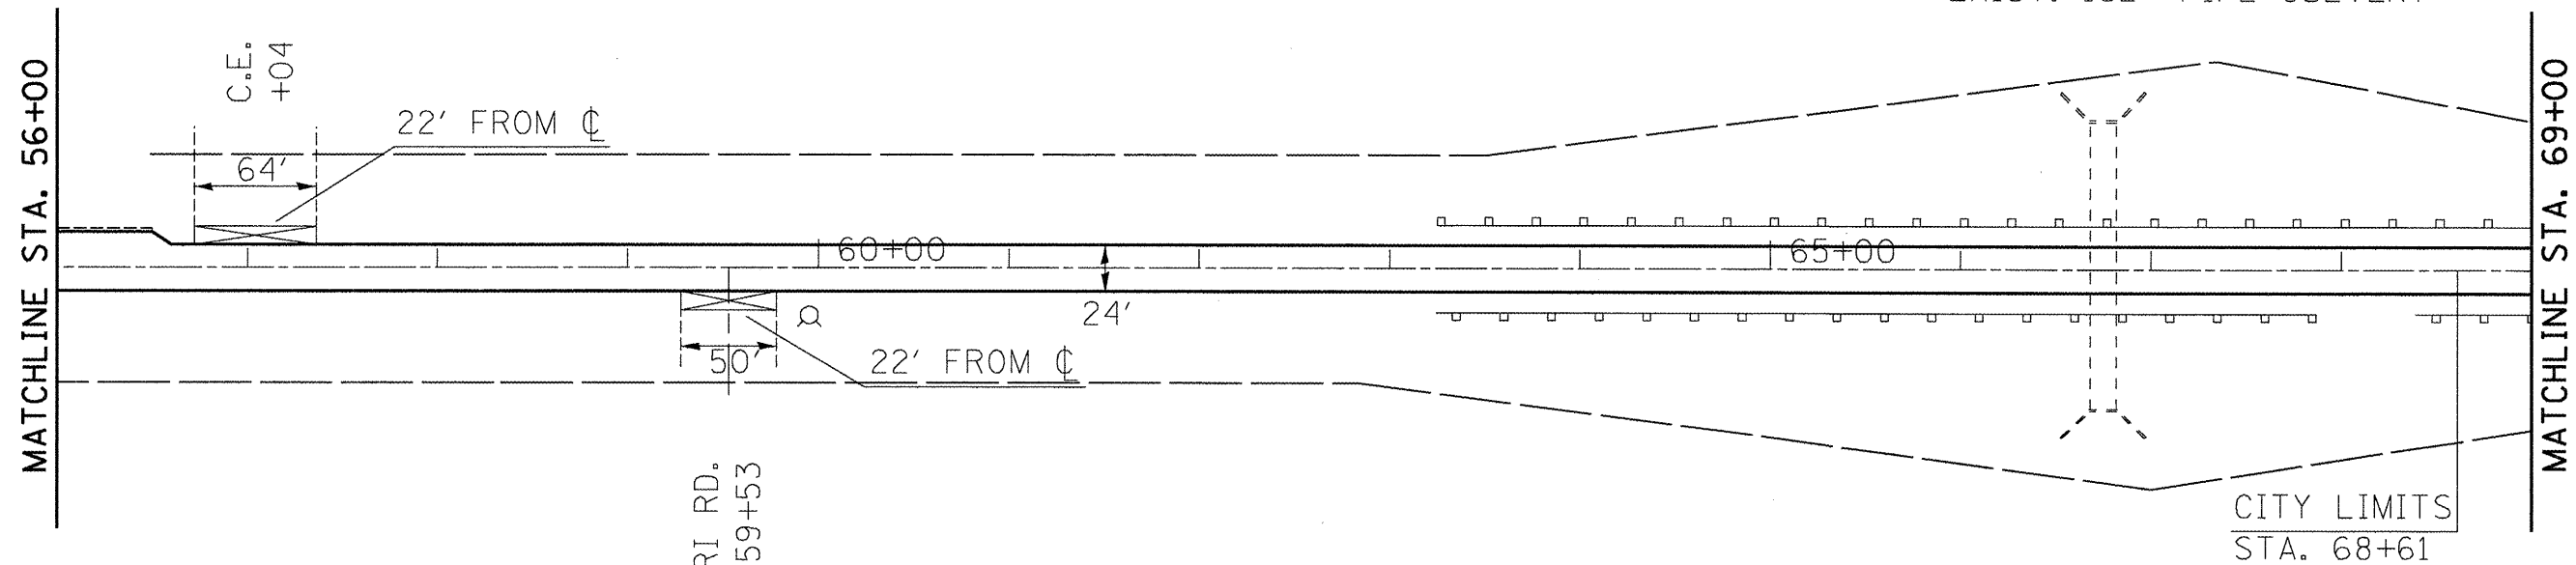

MONARI RD.
 STA. 59+53

CITY LIMITS
 STA. 68+61

EXISTING GUARDRAIL
 LT STA. 63+25 - 70+77
 RT STA. 63+24.50 - 67+87
 RT STA. 68+39.50 - 70+77

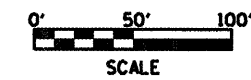

REVISIONS	
NAME	DATE

ILLINOIS DEPARTMENT OF TRANSPORTATION

PLAN SHEET

SCALE: VERT.
 HORIZ.
 DATE

DRAWN BY
 CHECKED BY