


CONTRACT NO. 68516


F.A.P. RTE.	SECTION	COUNTY	TOTAL SHEETS	SHEET NO.
22	*	FULTON	71	33
STA.		TO STA.		
FED. ROAD DIST. NO.		ILLINOIS	FED. AID PROJECT	
* 133RS-3;134RS-2;135RS-5				



MATCHLINE STA. 109+00

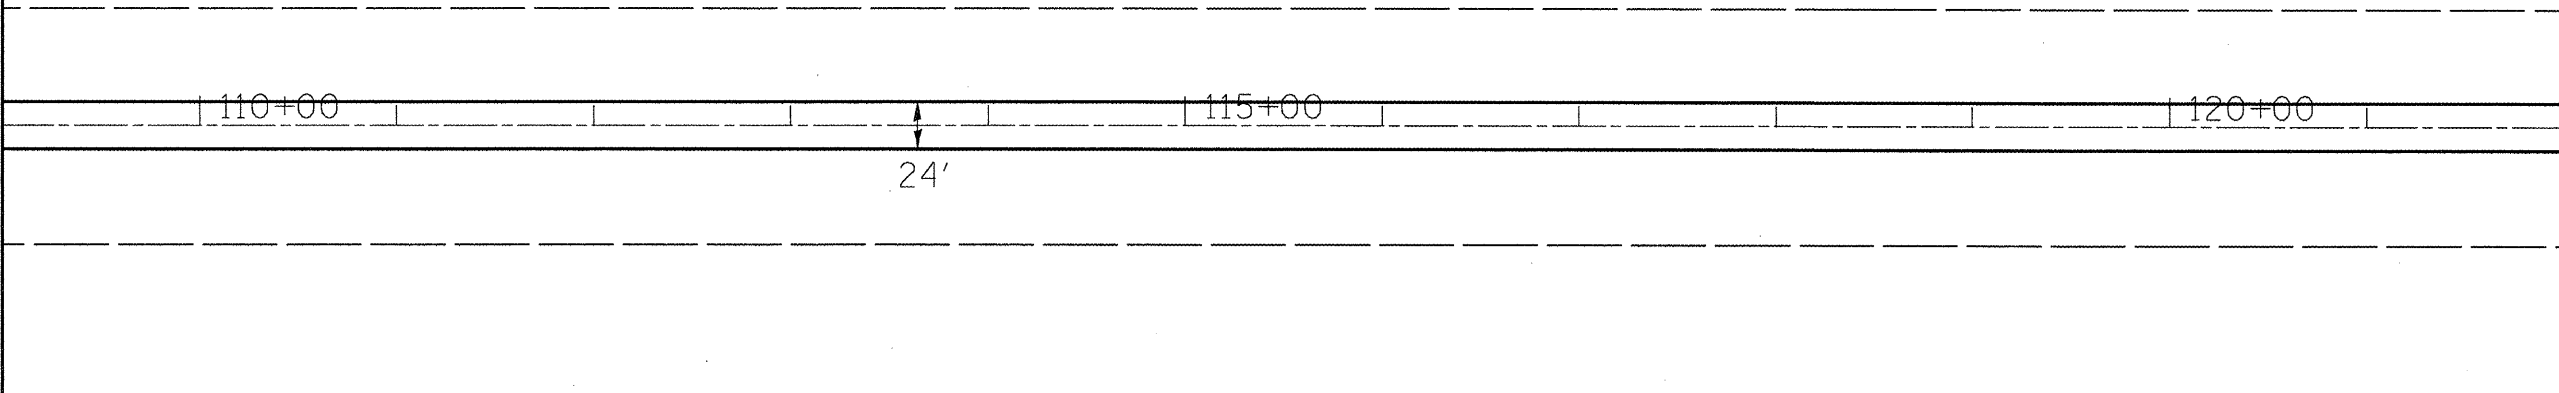

MATCHLINE STA. 122+00

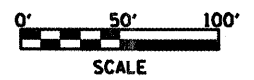

REVISIONS	
NAME	DATE

ILLINOIS DEPARTMENT OF TRANSPORTATION

PLAN SHEET

SCALE: VERT.
HORIZ.
DATE

DRAWN BY
CHECKED BY

PLOT DATE = 2/16/2009
 FILE NAME = 010010.dwg
 PLOT SCALE = 1/8" = 1' / IN.
 USER NAME = swh314@oh