



EXISTING TYPICAL CROSS SECTION

U.S. 36 & U.S. 45 INTERCHANGE
NORTH RAMP
STATION 1000+31 TO STATION 1005+00

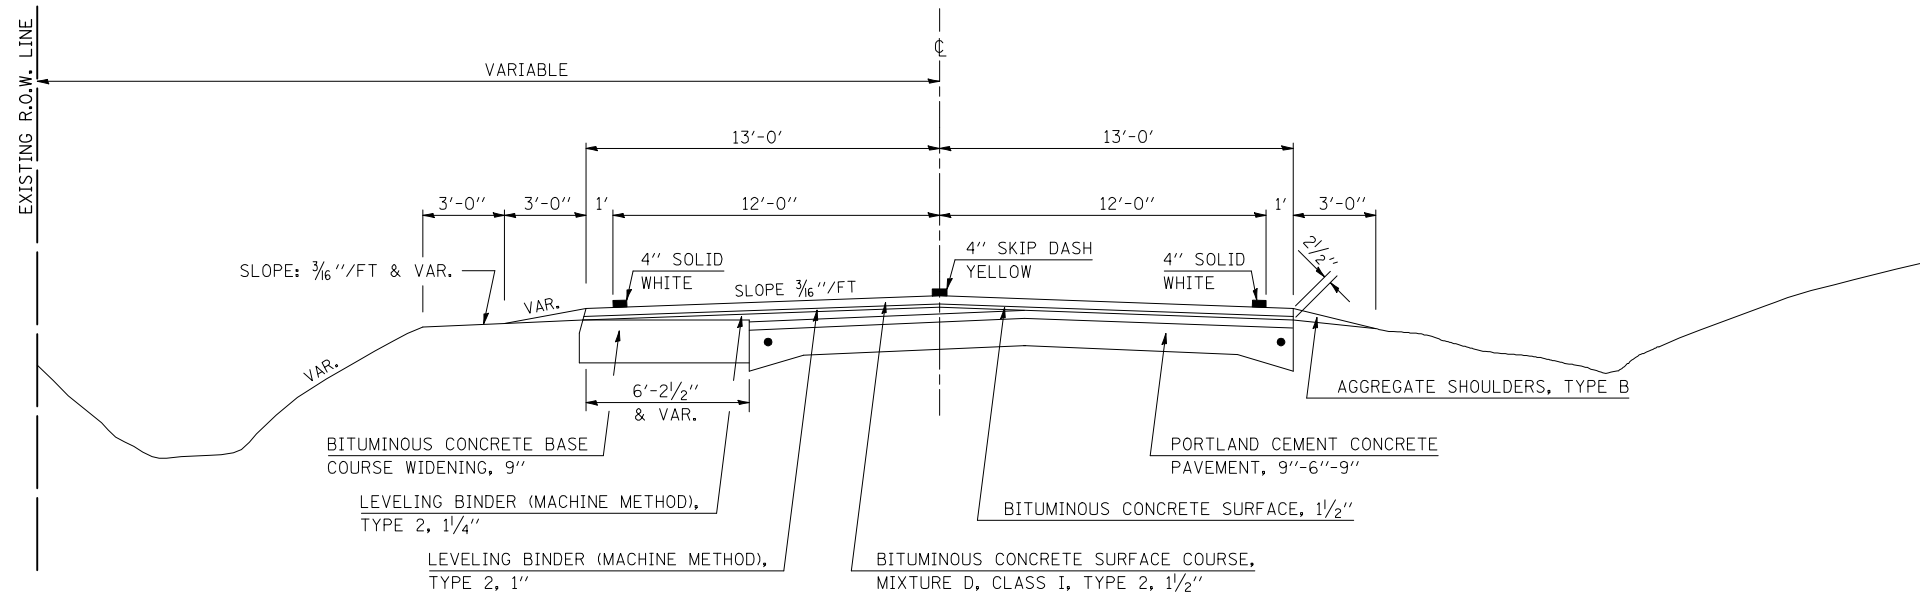

④ PROPOSED TYPICAL CROSS SECTION

U.S. 36 & U.S. 45 INTERCHANGE
NORTH RAMP
STATION 1000+31 TO STATION 1005+00

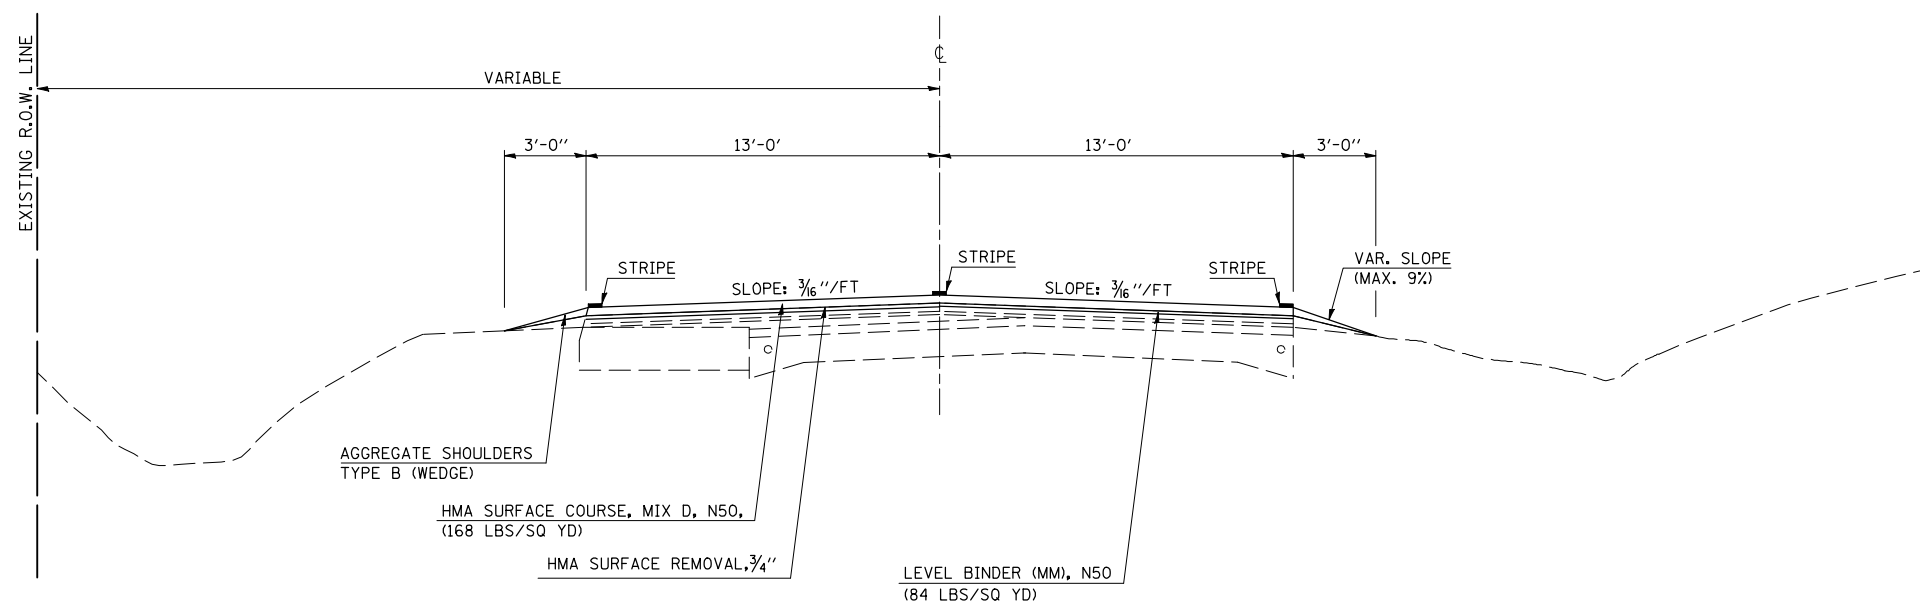

• (143,R,144)RS-4
•• Douglas & Platt

FILE NAME =	USER NAME = austinr1	DESIGNED - RA	REVISED -	STATE OF ILLINOIS DEPARTMENT OF TRANSPORTATION	EXISTING & PROPOSED TYPICAL SECTIONS			F.A.P. RTE.	SECTION	COUNTY	TOTAL SHEETS	SHEET NO.		
ct:\pwork\pwork\DOT\AUSTINRL\dms06981\70256\typical1.dgn		DRAWN - RA	REVISED -		SCALE: NA	SHEET NO.	OF	SHEETS	STA.	TO STA.	*	*	56	9
		CHECKED -	REVISED -					CONTRACT NO. 70256						
		DATE -	REVISED -											