


SEC. 33, T. 16 N., R. 7 E., 3RD P.M.
DOUGLAS COUNTY



MATCHLINE STA. 141+00

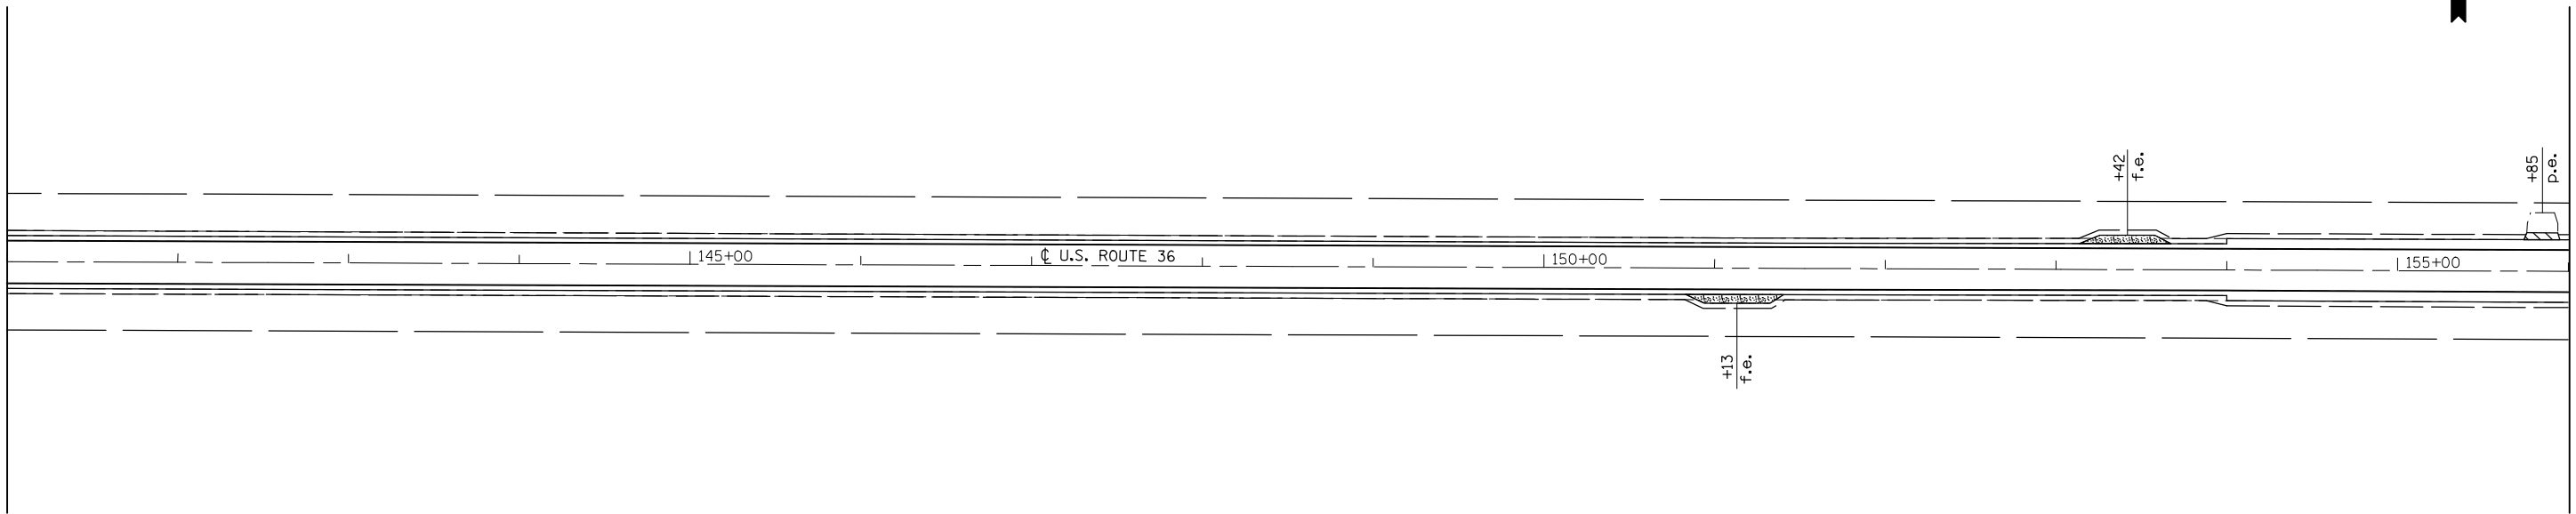

MATCHLINE STA. 156+00

- PCC SURF. REM., SPECIAL
- HMA BUTT JOINT
- INCIDENTAL BIT SURF.
- HMA SURF. REM., SPECIAL

SEC. 4, T. 15 N., R. 7 E., 3RD P.M.
DOUGLAS COUNTY


SEC. 33, T. 16 N., R. 7 E., 3RD P.M.
DOUGLAS COUNTY



SEE DETAIL FOR HMA SURFACE REMOVAL- BUTT JOINT
SHEET 40 OF 56

OMISSION
S.N. 021-0017
STA. 156+42.5 - 157+15

MATCHLINE STA. 156+00

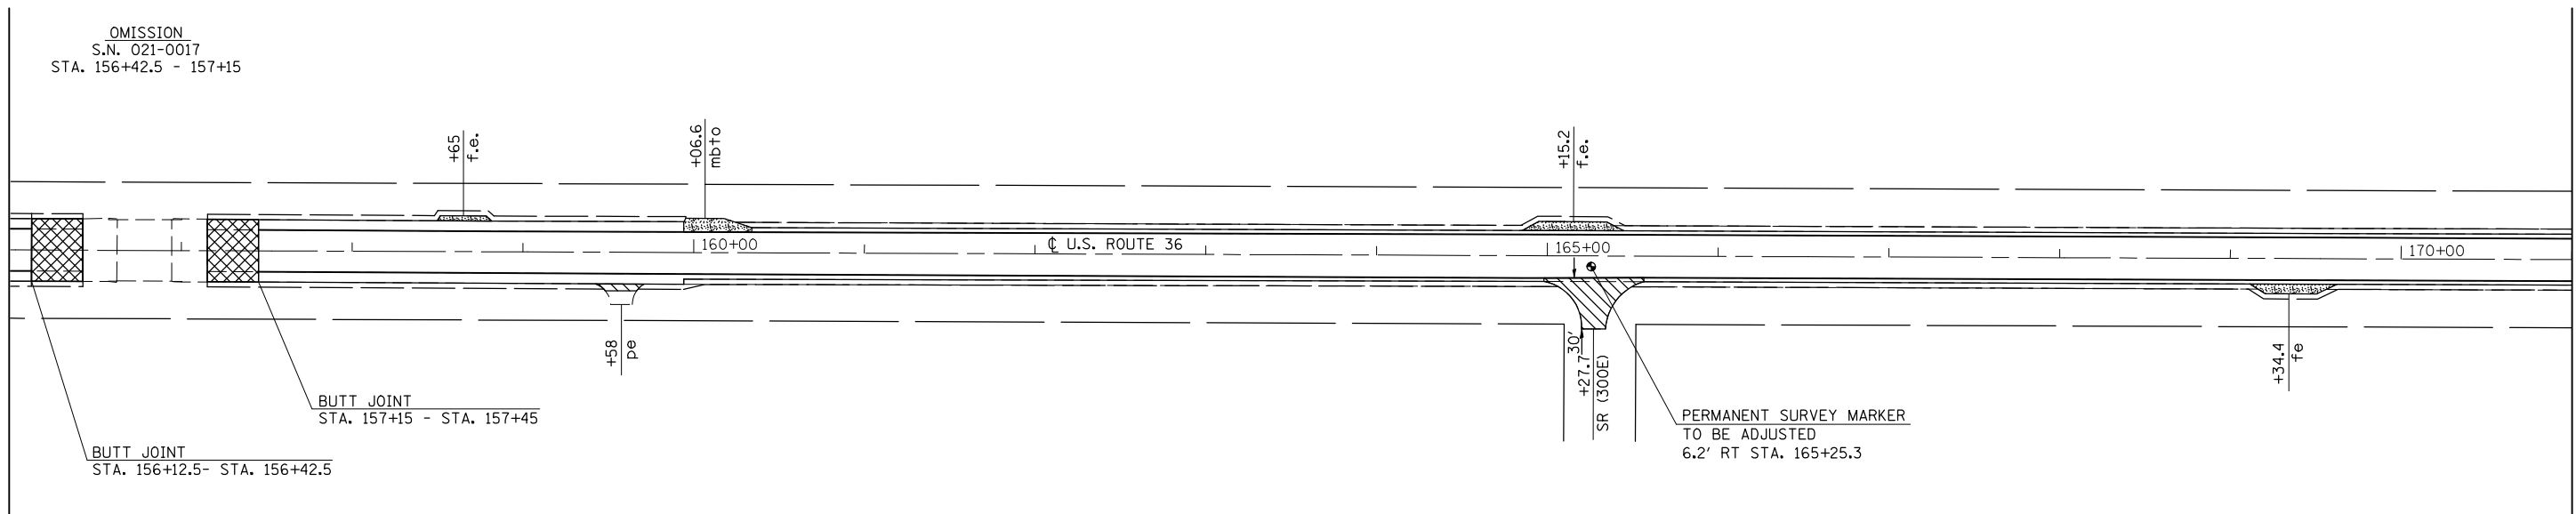

MATCHLINE STA. 171+00

FILE NAME =	USER NAME = austinr1	DESIGNED -	REVISED -
ct:\pw\work\PWIDOT\AUSTINRL\dms86981\70256plansheets.dgn		DRAWN -	REVISED -
	PLOT SCALE = 100.0000' / IN.	CHECKED -	REVISED -
	PLOT DATE = 1/23/2009	DATE -	REVISED -

**STATE OF ILLINOIS
DEPARTMENT OF TRANSPORTATION**

U.S. 36 PLAN SHEETS

SCALE: 50 SHEET NO. OF SHEETS STA. 141+00 TO STA. 171+00

* (143-R,144)RS-4		** DOUGLAS & PIATT	
F.A.P. RTE.	SECTION	COUNTY	TOTAL SHEETS
323	*	**	56
CONTRACT NO. 70256			SHEET NO. 26
FED. ROAD DIST. NO. ILLINOIS FED. AID PROJECT			