





SEE DETAIL FOR HMA SURFACE REMOVAL- BUTT JOINT
SHEET 40 OF 56

OMISSION
S.N. 021-0018
STA. 294+41.00 - 296+75.00

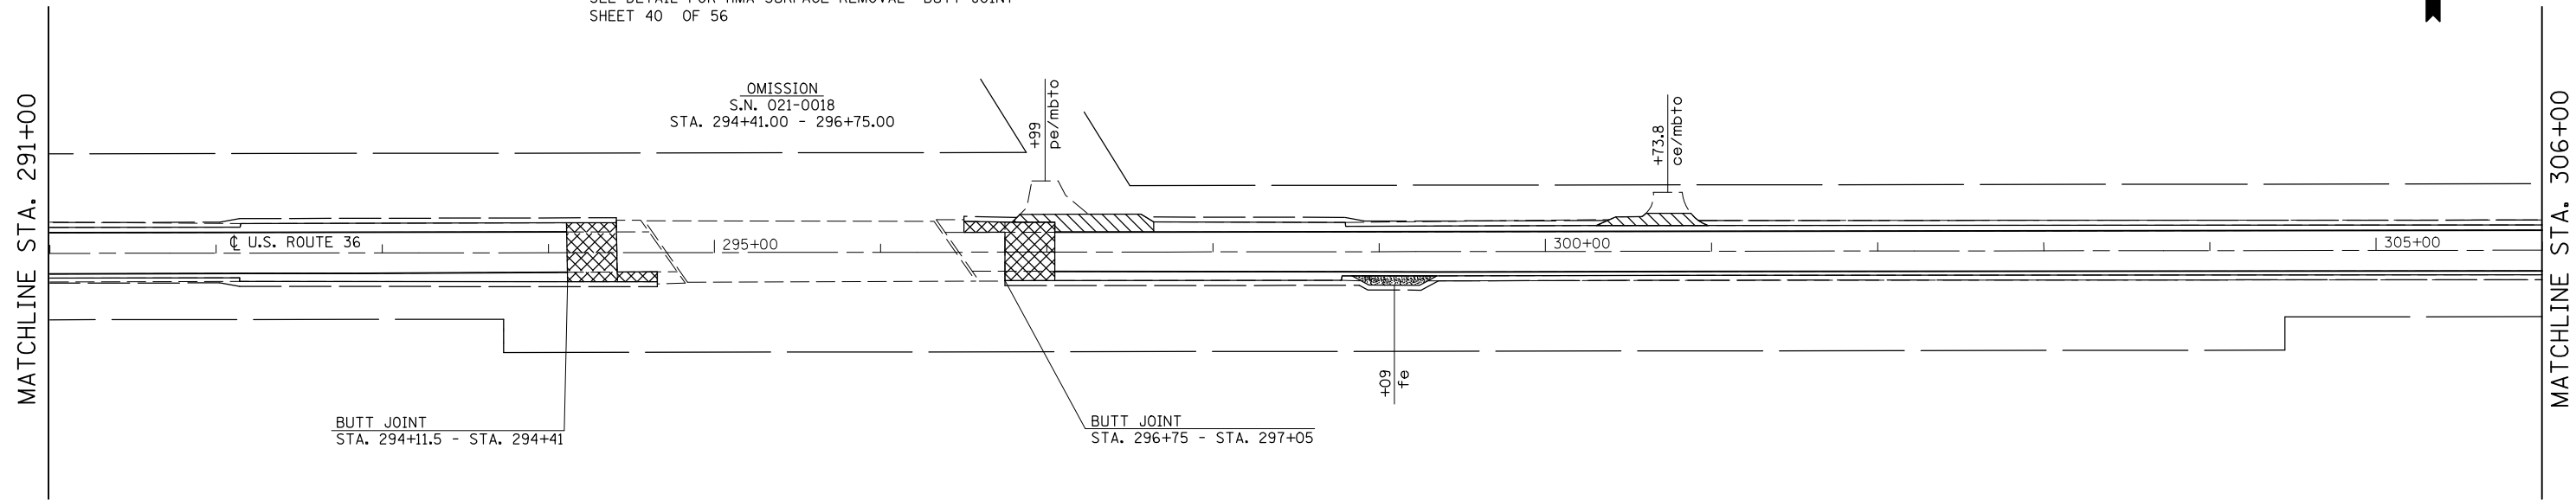

- PCC SURF. REM., SPECIAL
- HMA BUTT JOINT
- INCIDENTAL BIT SURF.
- HMA SURF. REM., SPECIAL

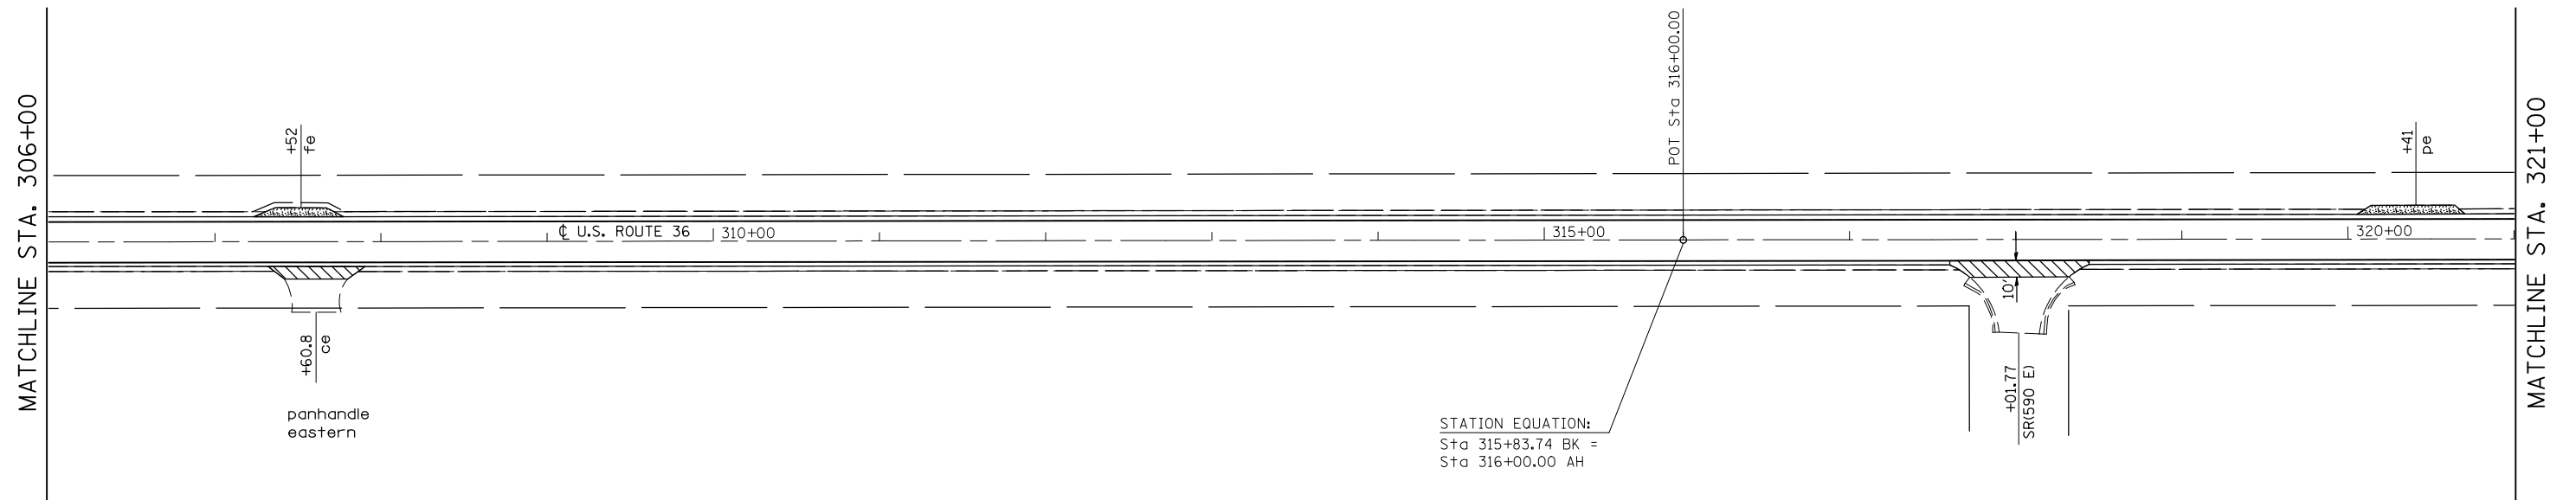

STATION EQUATION:
Sta 315+83.74 BK =
Sta 316+00.00 AH

FILE NAME =	USER NAME = austinr1	DESIGNED -	REVISED -
ct:\pw\work\PIWIDOT\AUSTINRL\dms86981\70256plansheets.dgn		DRAWN -	REVISED -
	PLOT SCALE = 100.0000' / IN.	CHECKED -	REVISED -
	PLOT DATE = 1/23/2009	DATE -	REVISED -

**STATE OF ILLINOIS
DEPARTMENT OF TRANSPORTATION**

U.S. 36 PLAN SHEETS

SCALE: 50 SHEET NO. OF SHEETS STA. 291+00 TO STA. 321+00

F.A.P. RTE.	SECTION	COUNTY	TOTAL SHEETS	SHEET NO.
323	*	**	56	31
FED. ROAD DIST. NO. ILLINOIS FED. AID PROJECT			CONTRACT NO. 70256	