


PAVEMENT MARKING DETAIL


STA. 349 + 49 - 352 + 00

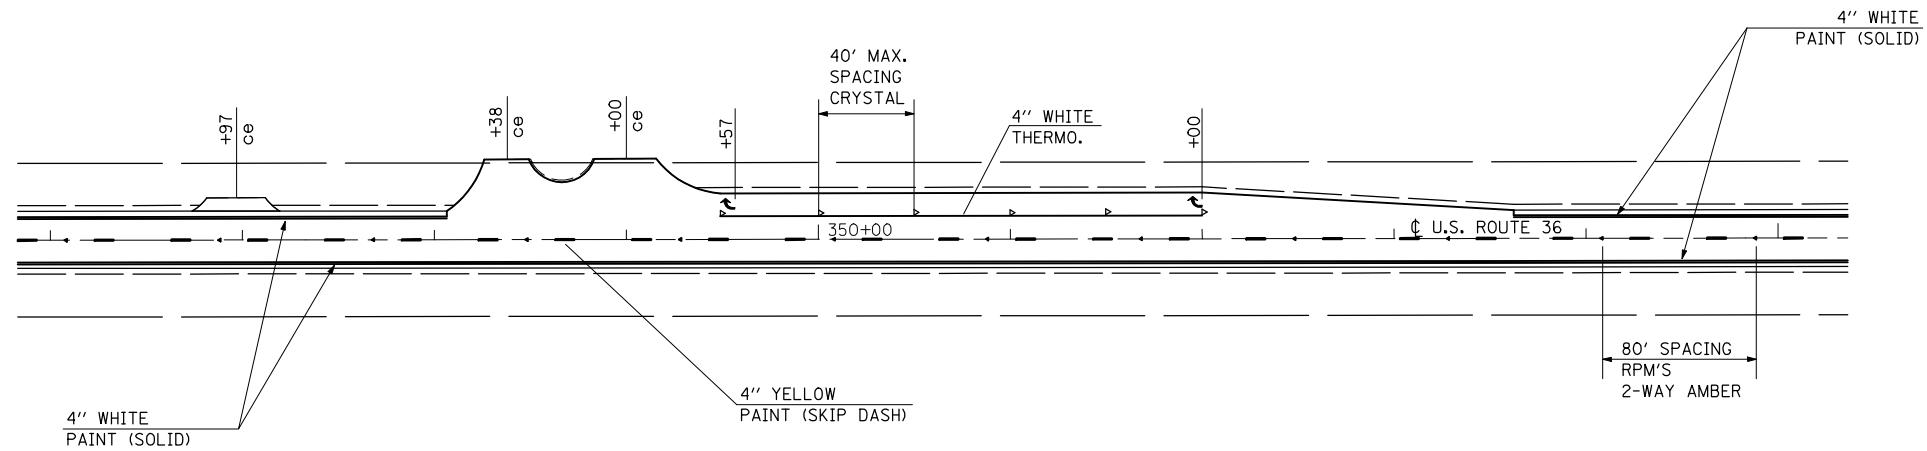

NOTE: ALL LETTERS & SYMBOLS SHALL BE THERMOPLASTIC PAVEMENT MARKING.

PAVEMENT MARKING DETAIL

STA. 488 + 31 - 489 + 34

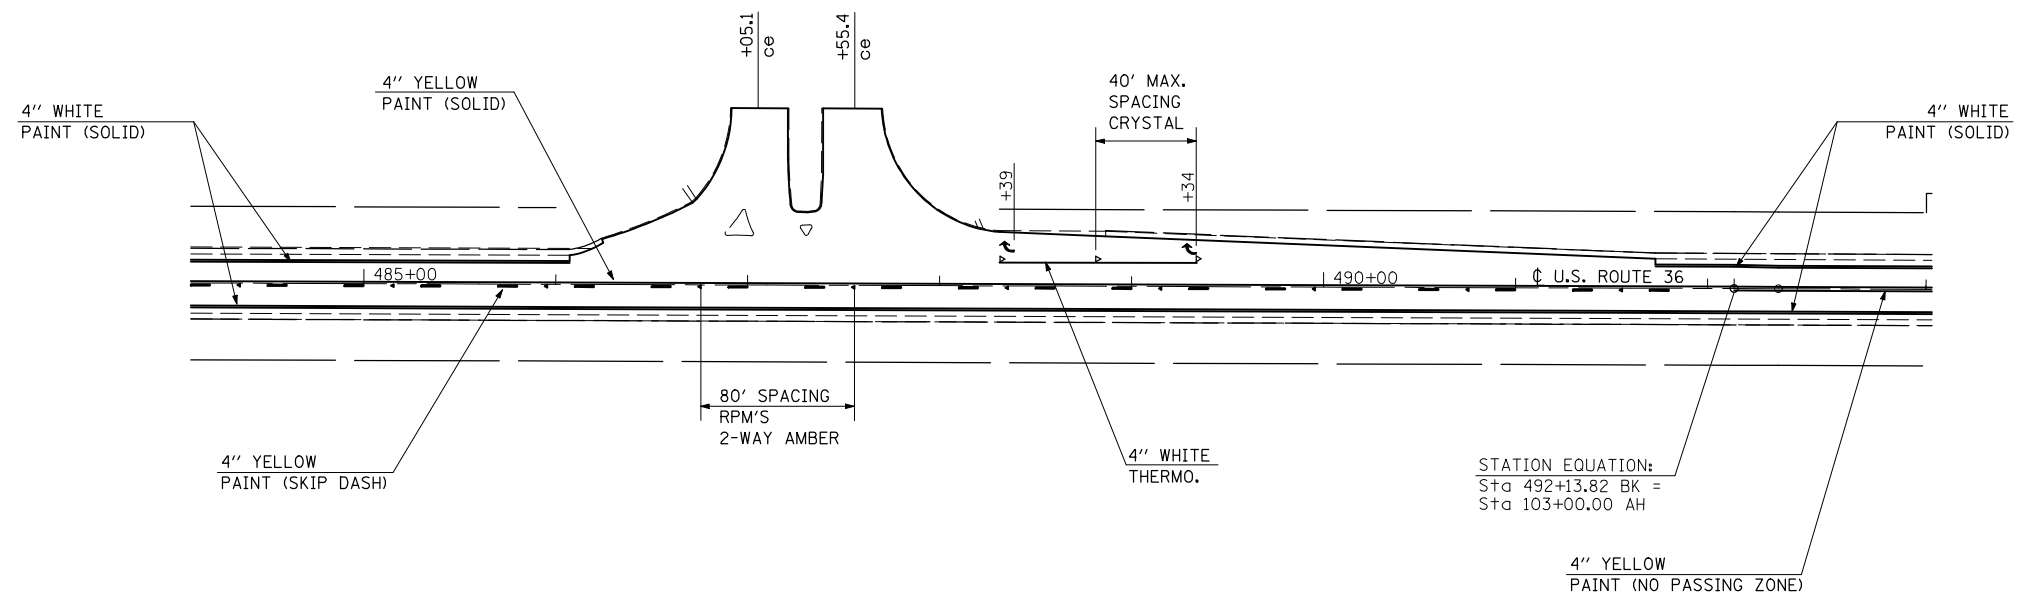

NOTE: ALL LETTERS & SYMBOLS SHALL BE THERMOPLASTIC PAVEMENT MARKING.

FILE NAME =	USER NAME = austinr1	DESIGNED -	REVISED -
ct:\pw\work\PWIDOT\AUSTINRL\dms86981\70256plansheets.dgn		DRAWN -	REVISED -
		CHECKED -	REVISED -
		DATE -	REVISED -

**STATE OF ILLINOIS
DEPARTMENT OF TRANSPORTATION**

PAVEMENT MARKING DETAIL SHEET

SCALE: SHEET NO. OF SHEETS STA. TO STA.

F.A.P. RTE.	SECTION	COUNTY	TOTAL SHEETS	SHEET NO.
323	(143,R,144)RS-3	*	56	49
FED. ROAD DIST. NO. ILLINOIS FED. AID PROJECT			CONTRACT NO. 70256	

• PIATT / DOUGLAS