



PAVEMENT MARKING DETAIL

STA. 113+92 - 114+76

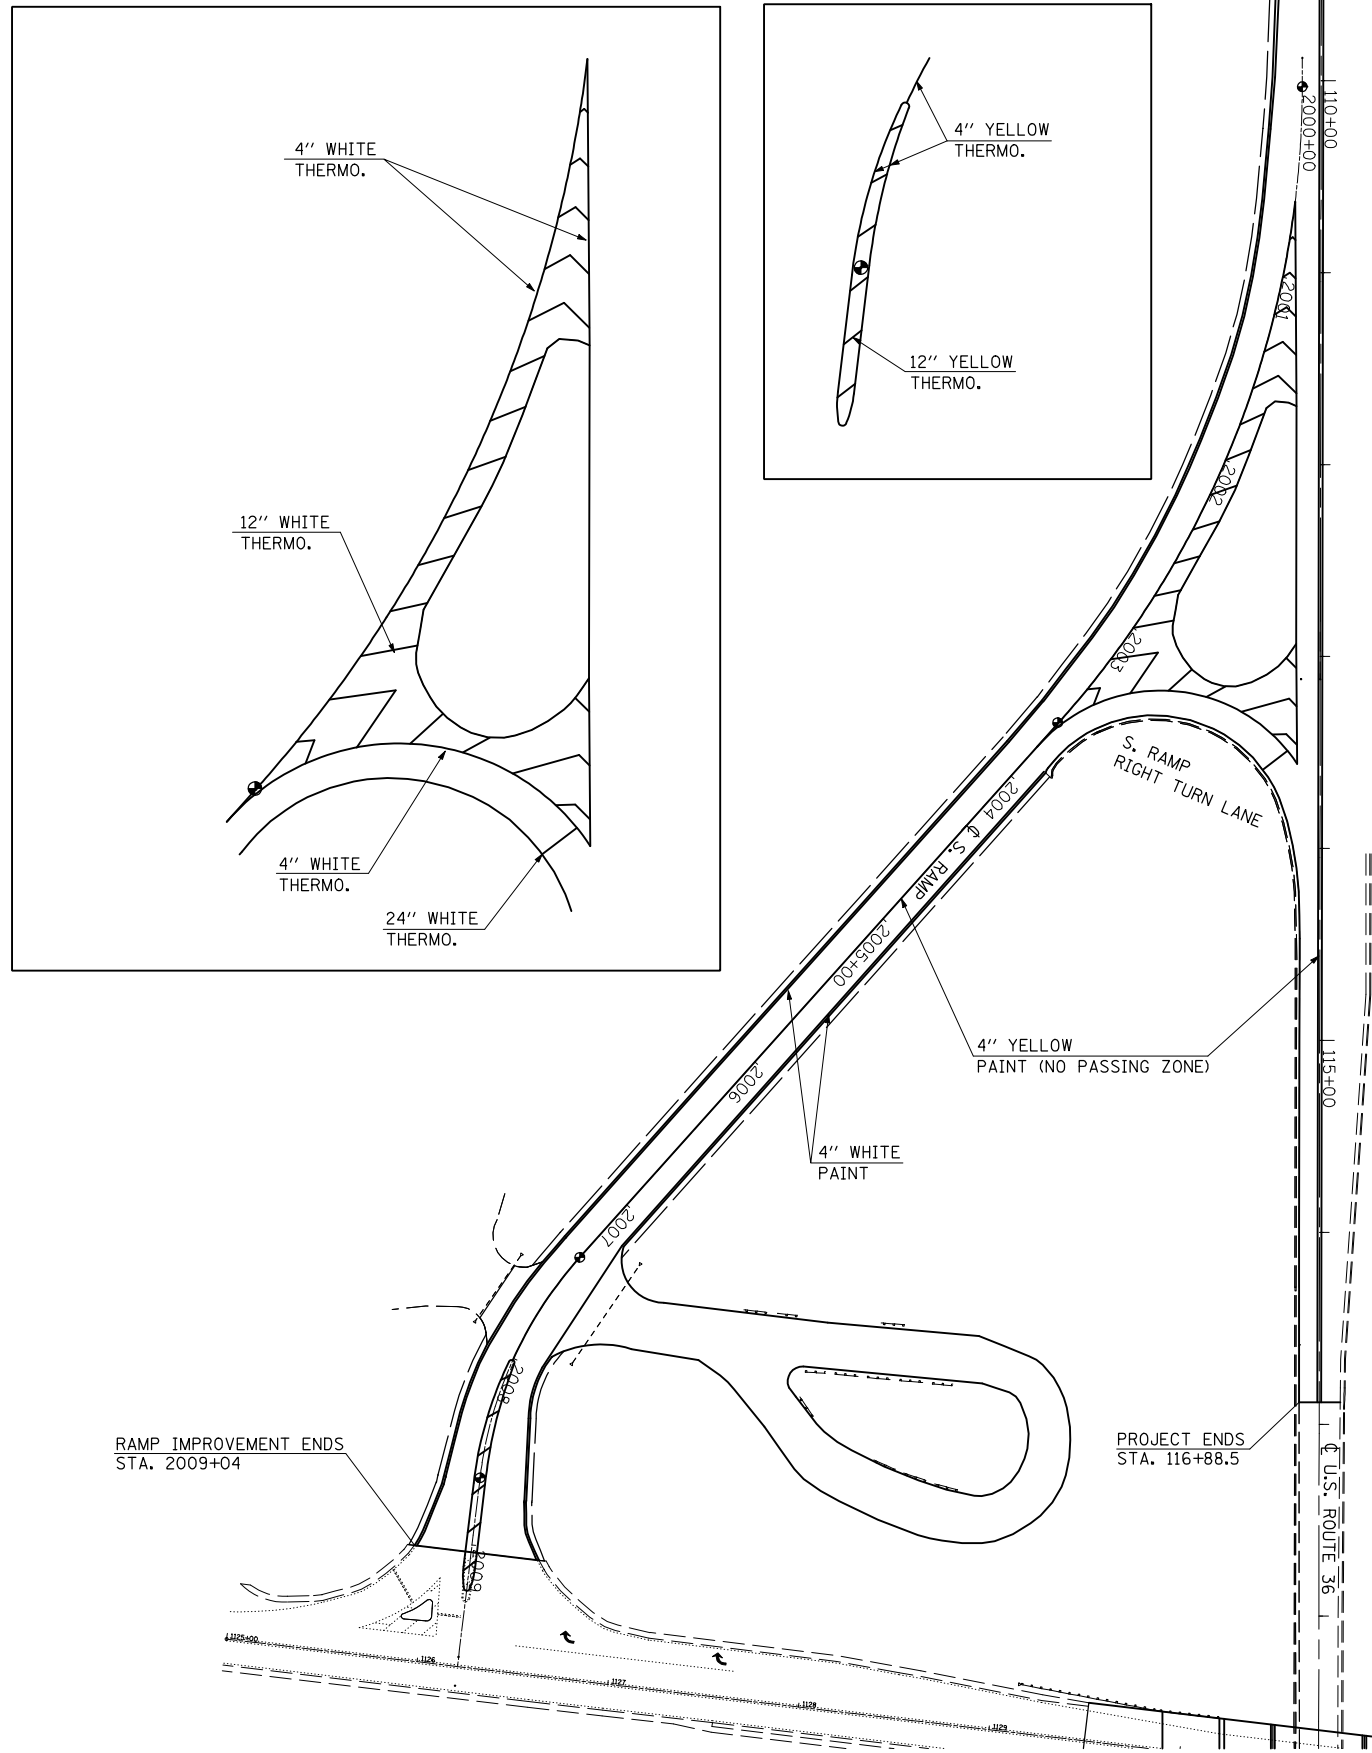

PAVEMENT MARKING DETAIL

STA. 113+92 - 114+76

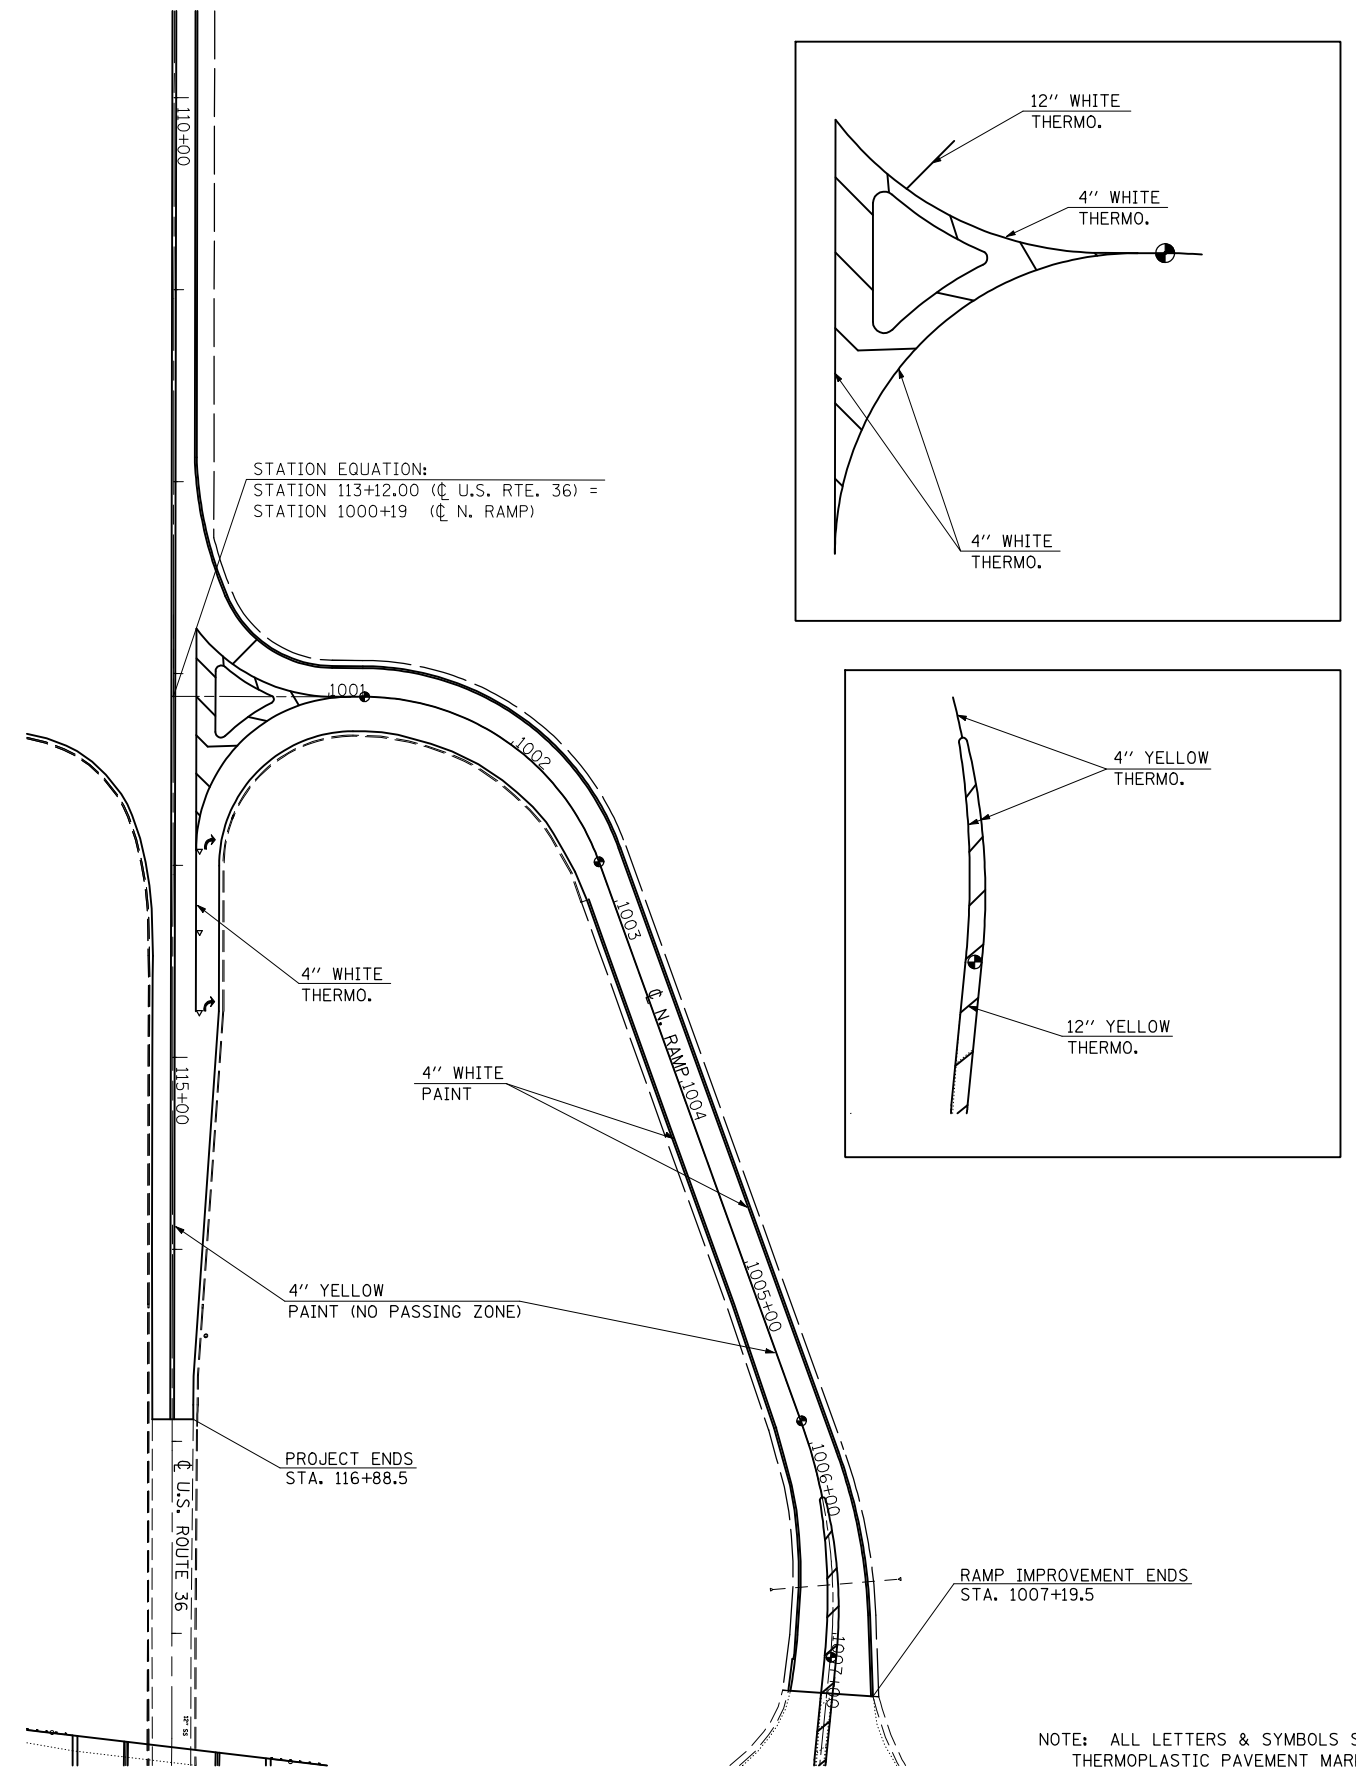

NOTE: ALL LETTERS & SYMBOLS SHALL BE THERMOPLASTIC PAVEMENT MARKING.

NOTE: ALL LETTERS & SYMBOLS SHALL BE THERMOPLASTIC PAVEMENT MARKING.

FILE NAME =	USER NAME = austinr1	DESIGNED -	REVISED -
ct:\pw\work\PWIDOT\AUSTINRL\dms86981\70256plansheets.dgn		DRAWN -	REVISED -
PLOT SCALE = 100.0000' / IN.		CHECKED -	REVISED -
PLOT DATE = 1/23/2009		DATE -	REVISED -

**STATE OF ILLINOIS
DEPARTMENT OF TRANSPORTATION**

PAVEMENT MARKING DETAIL SHEET

SCALE: SHEET NO. OF SHEETS STA. TO STA.

F.A.P. RTE.	SECTION	COUNTY	TOTAL SHEETS	SHEET NO.
323	(143,R,144)RS-3	*	56	50
CONTRACT NO. 70256				
FED. ROAD DIST. NO. ILLINOIS FED. AID PROJECT				

• PIATT / DOUGLAS