


**PROPOSED TYPICAL SECTION ①**


STATION	TO	STATION	
① 1924+00.00		2062+00.00	RT. ②
① 1924+00.00		2061+85.00	LT. ②
① 2082+65.00		2127+75.00	①

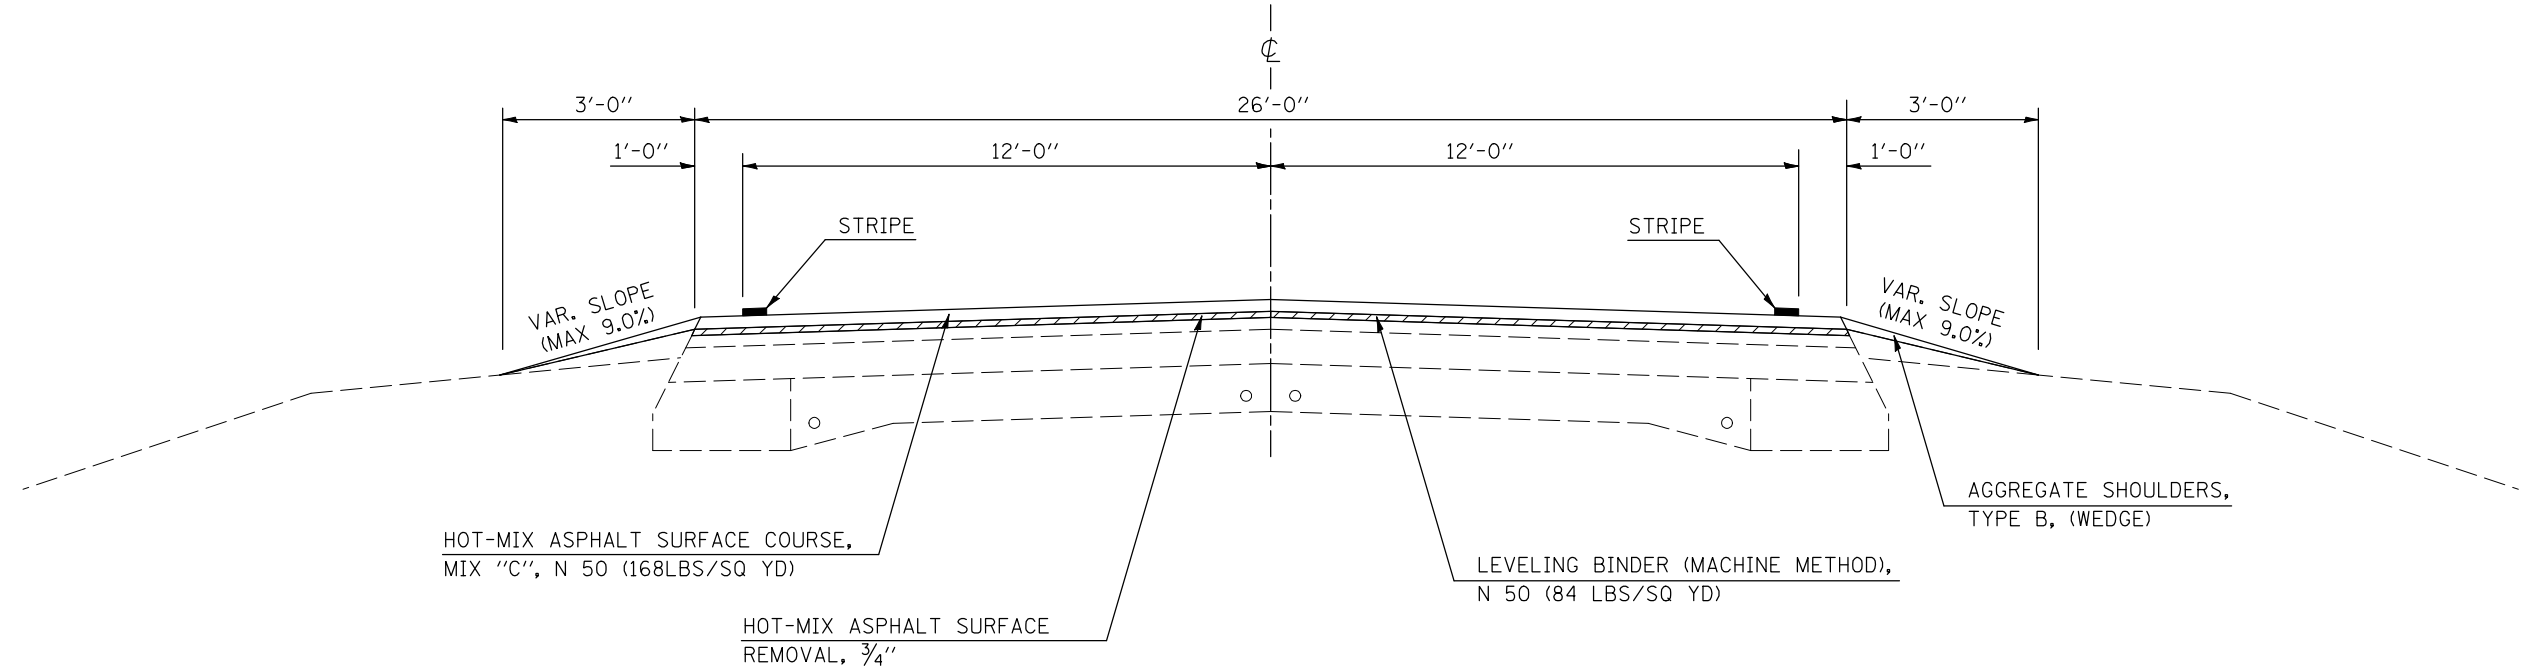

**PROPOSED TYPICAL SECTION ②**

STATION	TO	STATION	
② 2062+00.00	RT.	2082+65.00	①
② 2061+85.00	LT.	2082+65.00	①

BRIDGE OMISSION: STA. 2077+84 TO STA. 2079+29

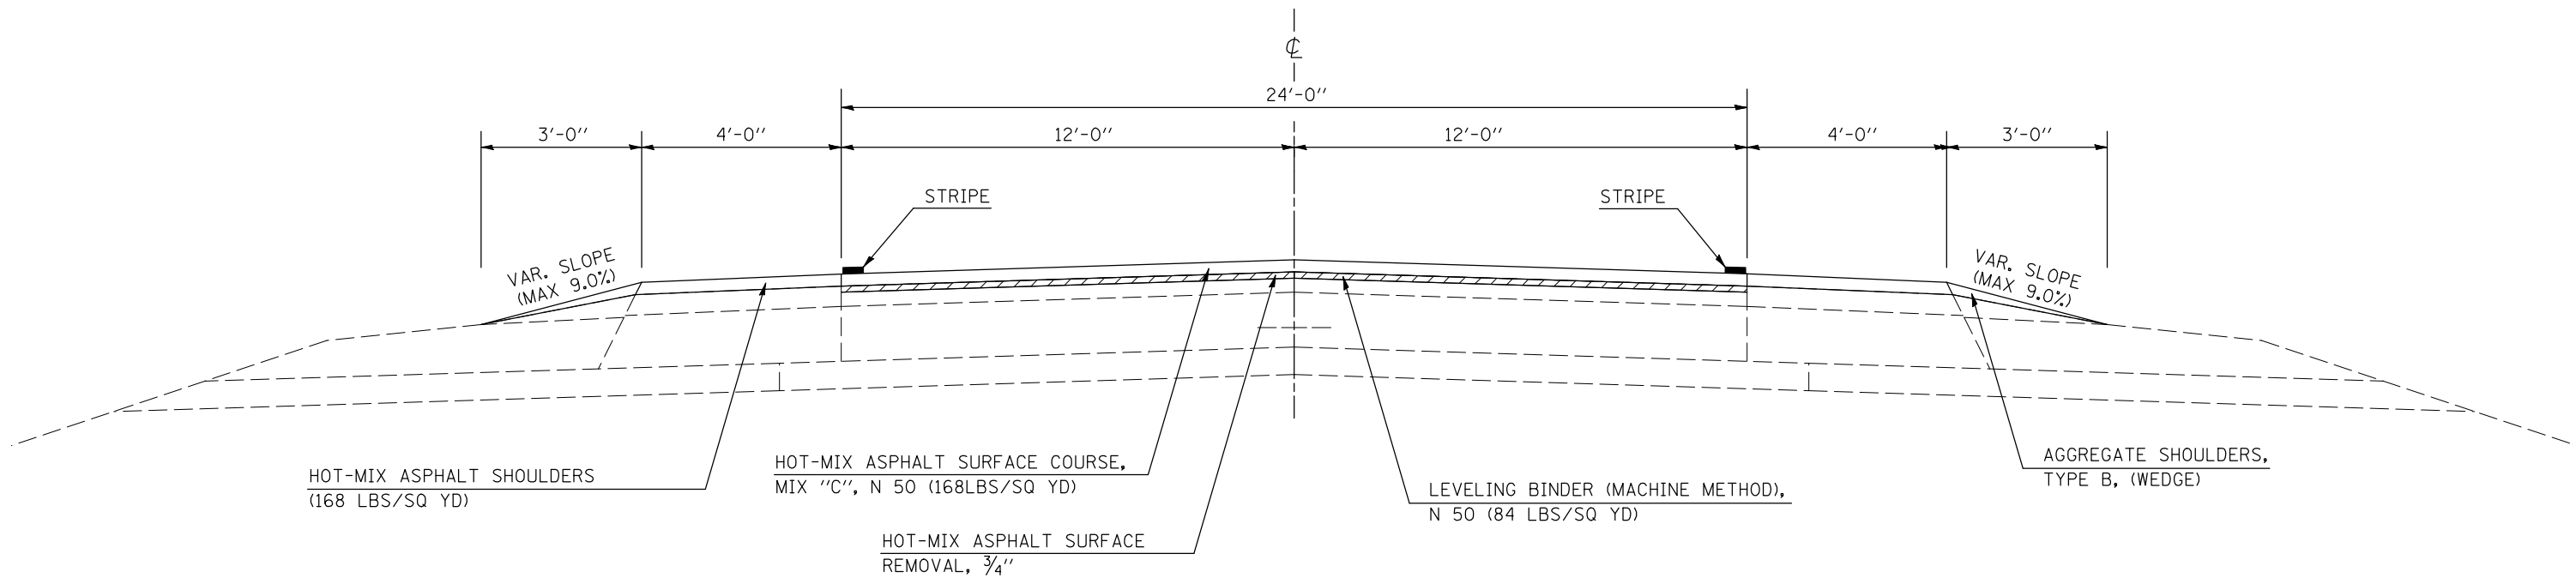

FILE NAME =	USER NAME = ceorlockjd	DESIGNED - WLP	REVISED -	<b>STATE OF ILLINOIS DEPARTMENT OF TRANSPORTATION</b>	<b>PROPOSED TYPICAL SECTION</b>			F.A.P. RTE.	SECTION	COUNTY	TOTAL SHEETS	SHEET NO.
ct:\pw\work\p\dot\ceorlockjd\dms87996\70261\typical.s.dgn	DRAWN - JDC	REVISED -	709					105RS-2	Champaign	19	6	
PLOT SCALE = 100.0000' / IN.	CHECKED -	REVISED -	CONTRACT NO. 70261									
PLOT DATE = 2/6/2009	DATE - 01/31/09	REVISED -	SCALE: N/A		SHEET NO. OF SHEETS	STA. TO STA.	FED. ROAD DIST. NO.	ILLINOIS FED. AID PROJECT				