


## EXISTING TYPICAL SECTION

STRUCTURE OMISSION(S)  
 S. N. 057-0047: STA. 718+77.72 TO 720+55.30 (ROADWAY A)  
 S. N. 057-0048: STA. 718+74.77 TO 720+52.36 (ROADWAY D)

STATION	TO	STATION
608+50.00		737+00.00 (ROADWAY A)
610+90.00		737+00.00 (ROADWAY D)

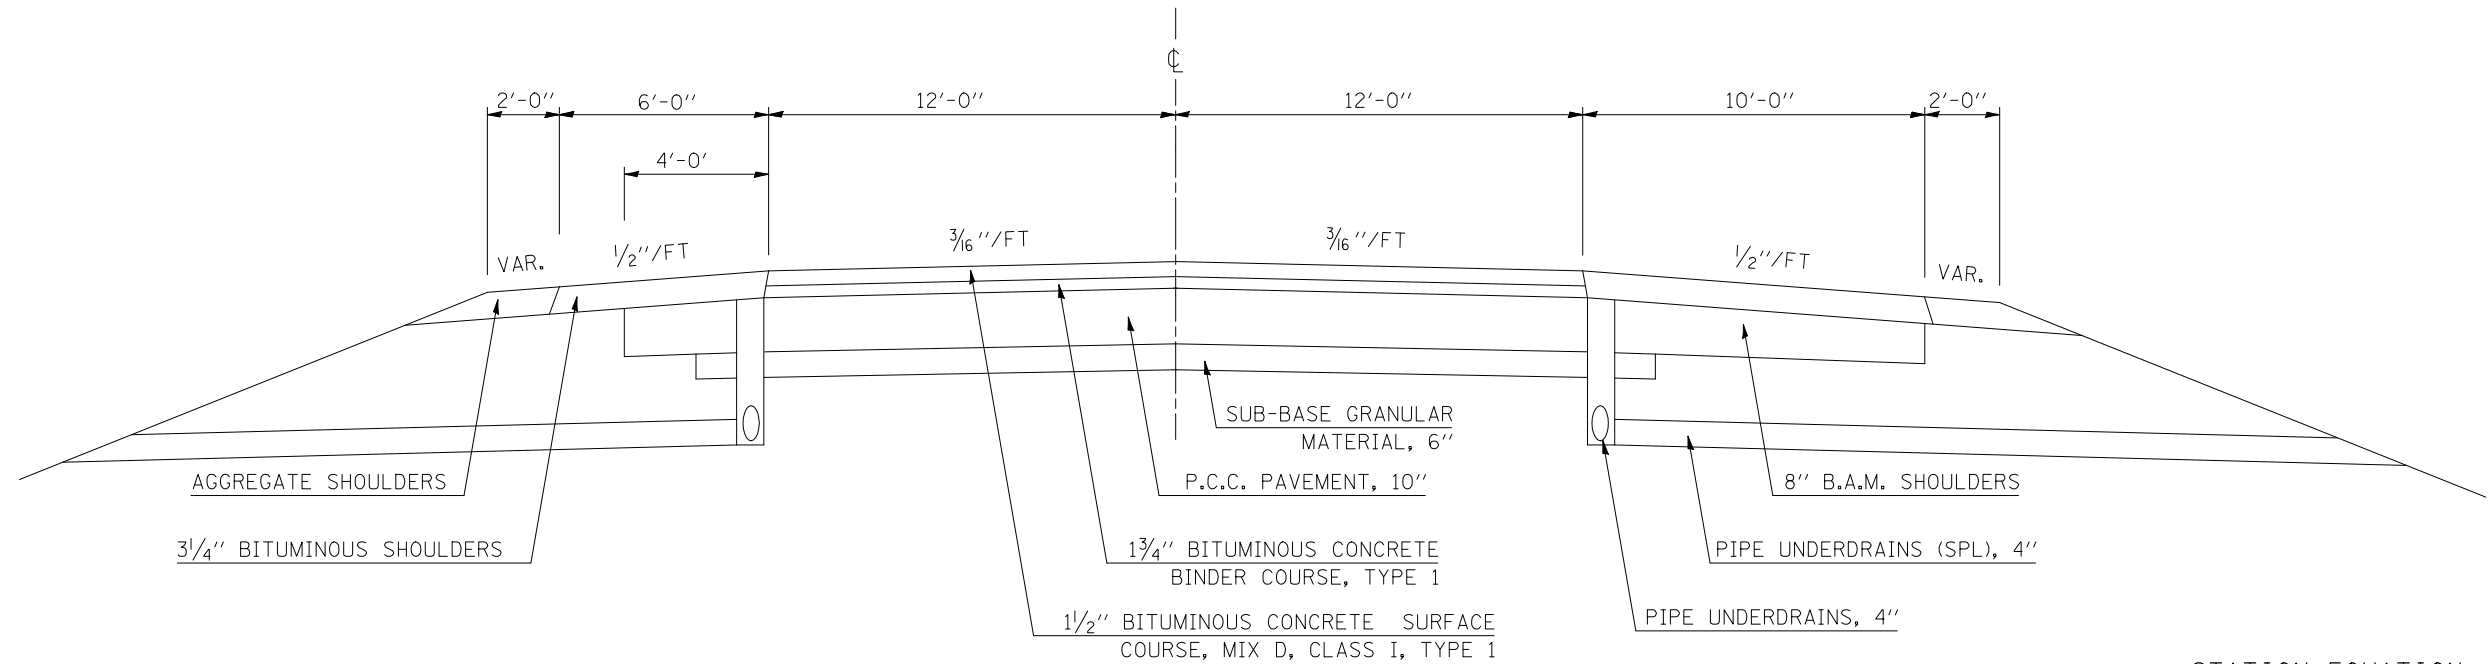


STATION EQUATION  
 670+00.00 (AH) = 673+50.00 (BK)

## 6 PROPOSED TYPICAL SECTION

STRUCTURE OMISSION(S)  
 S. N. 057-0047: STA. 718+77.72 TO 720+55.30 (ROADWAY A)  
 S. N. 057-0048: STA. 718+74.77 TO 720+52.36 (ROADWAY D)

STATION	TO	STATION
③ 608+50.00		737+00.00 (ROADWAY A)
③ 610+90.00		737+00.00 (ROADWAY D)

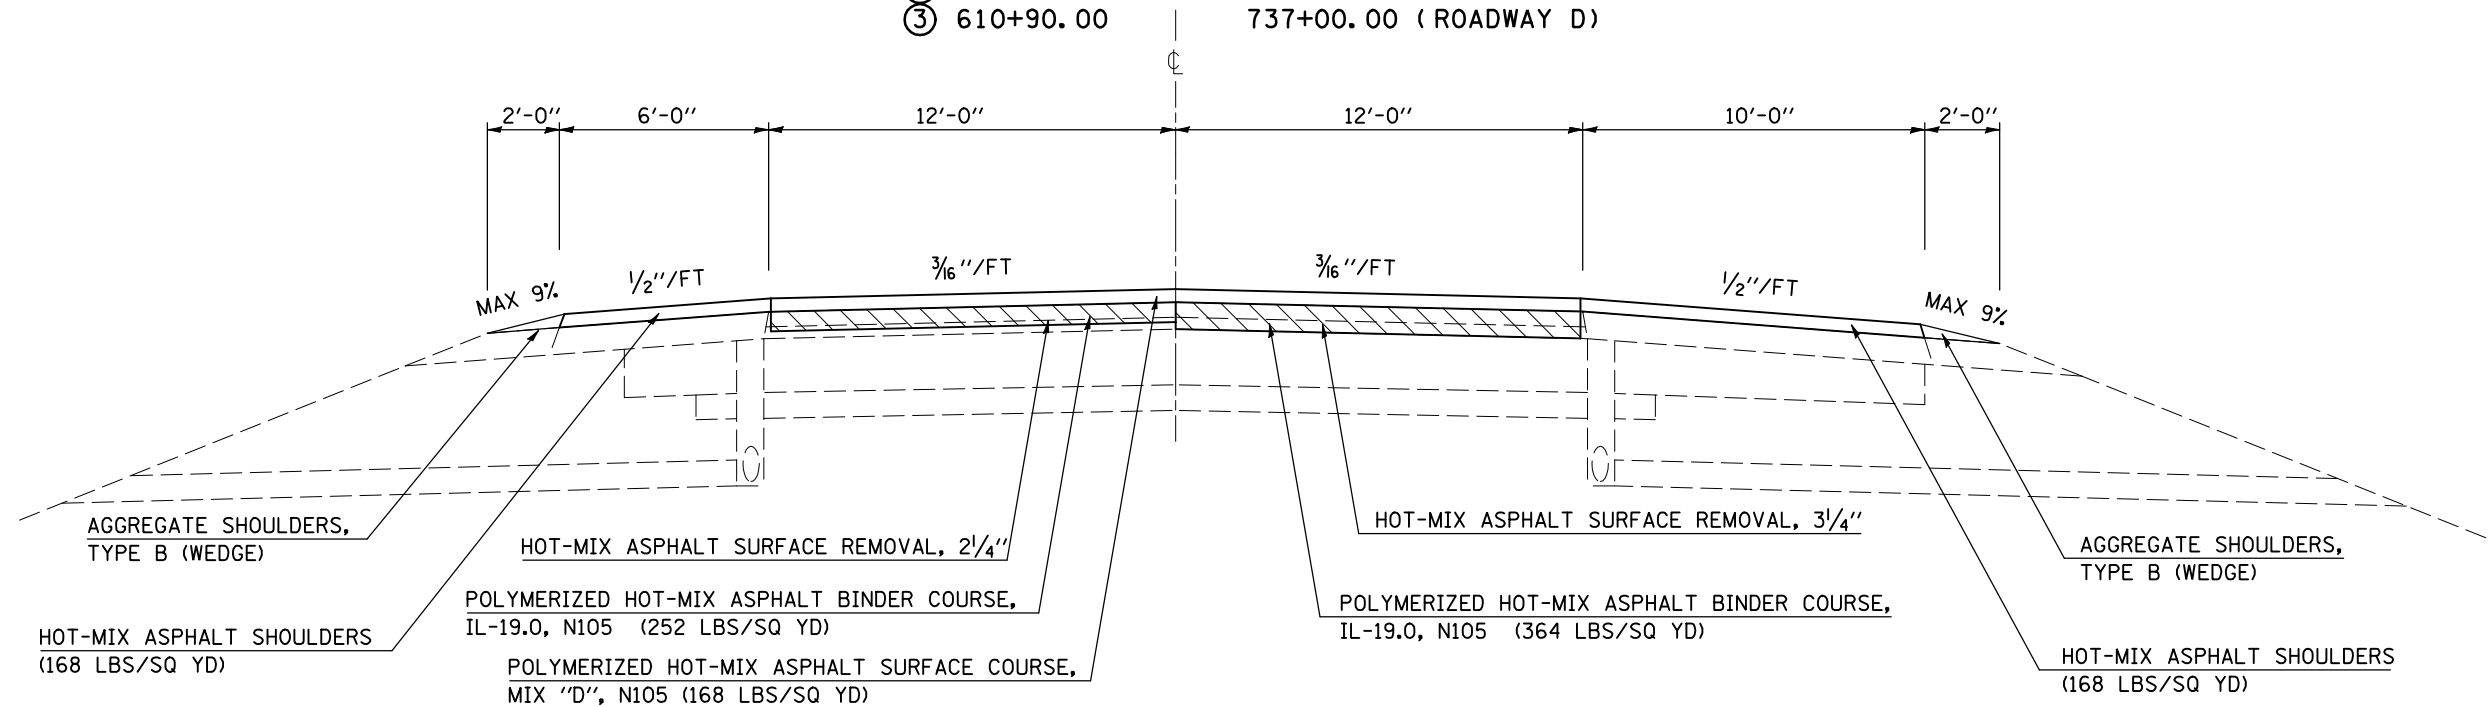

STATION EQUATION  
 670+00.00 (AH) = 673+50.00 (BK)

FILE NAME =	USER NAME = shererjm	DESIGNED - JMS	REVISED -
ct:\pw\work\PIWIDOT\SHERERJM\dms83233\70605\typical.dgn		DRAWN - JMS	REVISED -
PLOT SCALE = 100.0000' / IN.		CHECKED -	REVISED -
PLOT DATE = 2/2/2009		DATE - 6/03/2008	REVISED -

**STATE OF ILLINOIS  
 DEPARTMENT OF TRANSPORTATION**

**EXISTING & PROPOSED TYPICAL SECTIONS**

SCALE: NO SCALE    SHEET NO.    OF    SHEETS    STA.    TO STA.

F.A.P. RTE.	SECTION	COUNTY	TOTAL SHEETS	SHEET NO.
74	57-20(1)&(57-4,5,6)RS-3	MCLEAN	160	16
FED. ROAD DIST. NO.    ILLINOIS FED. AID PROJECT			CONTRACT NO. 70505	