




FOR THE COMPLETION OF RAMP B
(AT US RTE 51)
SEE SHEET NO. 68

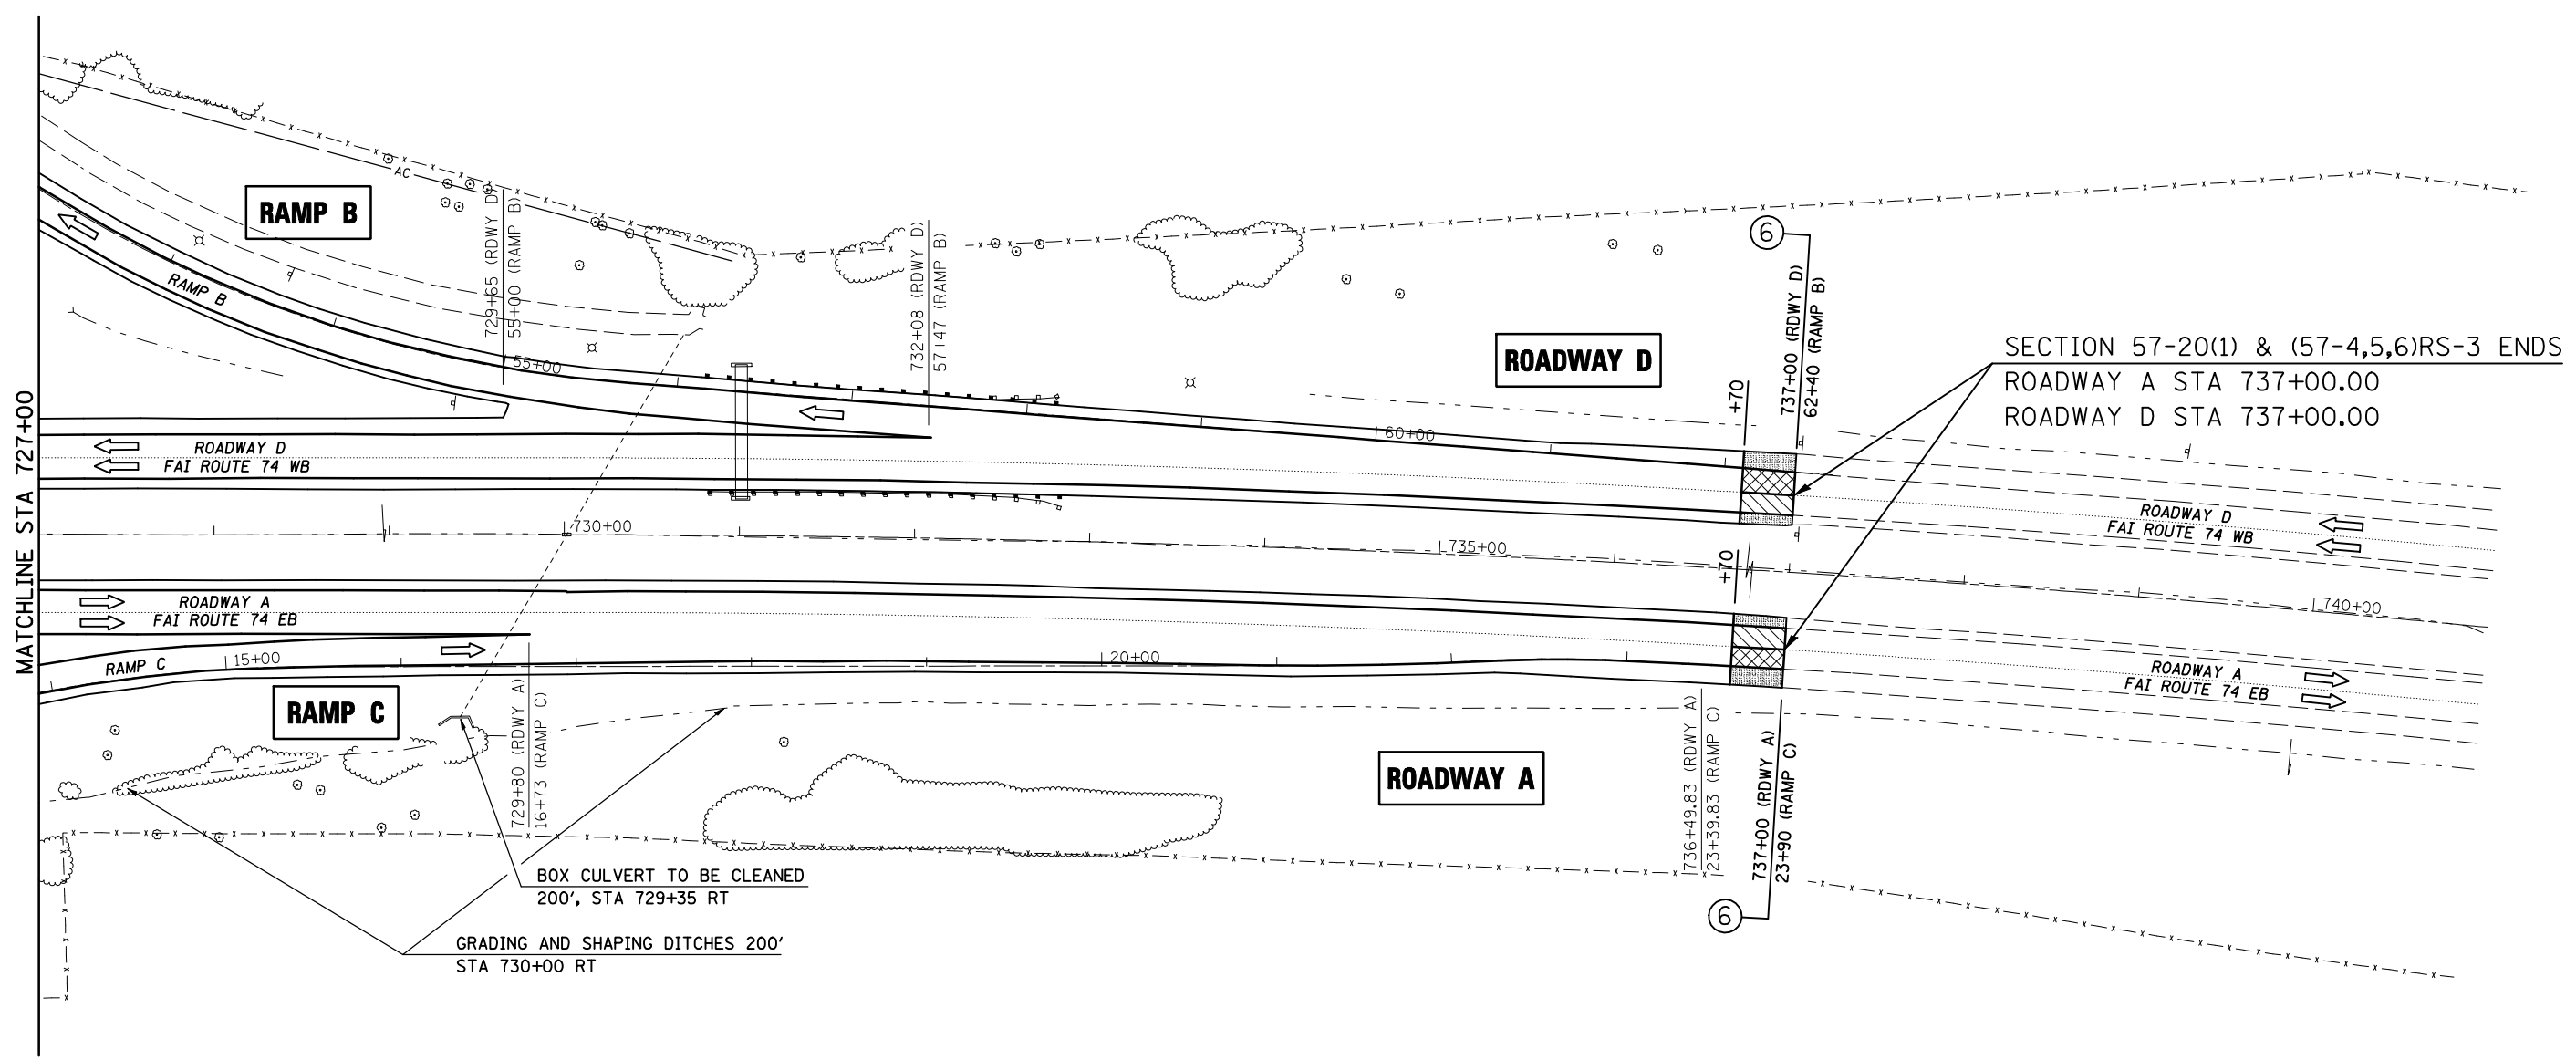


SECTION 57-20(1) & (57-4,5,6)RS-3 ENDS
ROADWAY A STA 737+00.00
ROADWAY D STA 737+00.00

FOR MILLING TRANSITION DETAILS
SEE SHEET NO. 70-83

FOR GUARDRAIL DETAILS
SEE SHEET NO. 120-132

- MILLING TRANSITION, 3 1/4"-5"
- MILLING TRANSITION, 2 1/4"-3 3/4"
- HMA SURFACE REMOVAL-BUTT JOINT

SHEET 10 OF 10

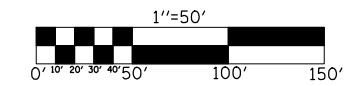

FILE NAME =	USER NAME = shererjm	DESIGNED - JMS	REVISED -
ct:\pw\work\PWIDOT\SHERERJM\dms83233\705SHEETS.DGN		DRAWN - JRP	REVISED -
PLOT SCALE = 100.0000' / IN.		CHECKED -	REVISED -
PLOT DATE = 1/29/2009		DATE - 05-20-08	REVISED -

**STATE OF ILLINOIS
DEPARTMENT OF TRANSPORTATION**

FAI-74 ROADWAY A (EB) & ROADWAY D (WB)

SCALE: 1" = 50' PLAN VIEW SHEET 10 OF 21 STA 727+00 TO STA 737+00 (A & D)

F.A.I. RTE.	SECTION	COUNTY	TOTAL SHEETS	SHEET NO.
74	57-20(1) & (57-4,5,6)RS-3	MCLEAN	160	58
FED. ROAD DIST. NO. ILLINOIS FED. AID PROJECT			CONTRACT NO. 70505	