



DETAIL FOR GUARDRAIL LOCATIONS

NOT TO SCALE

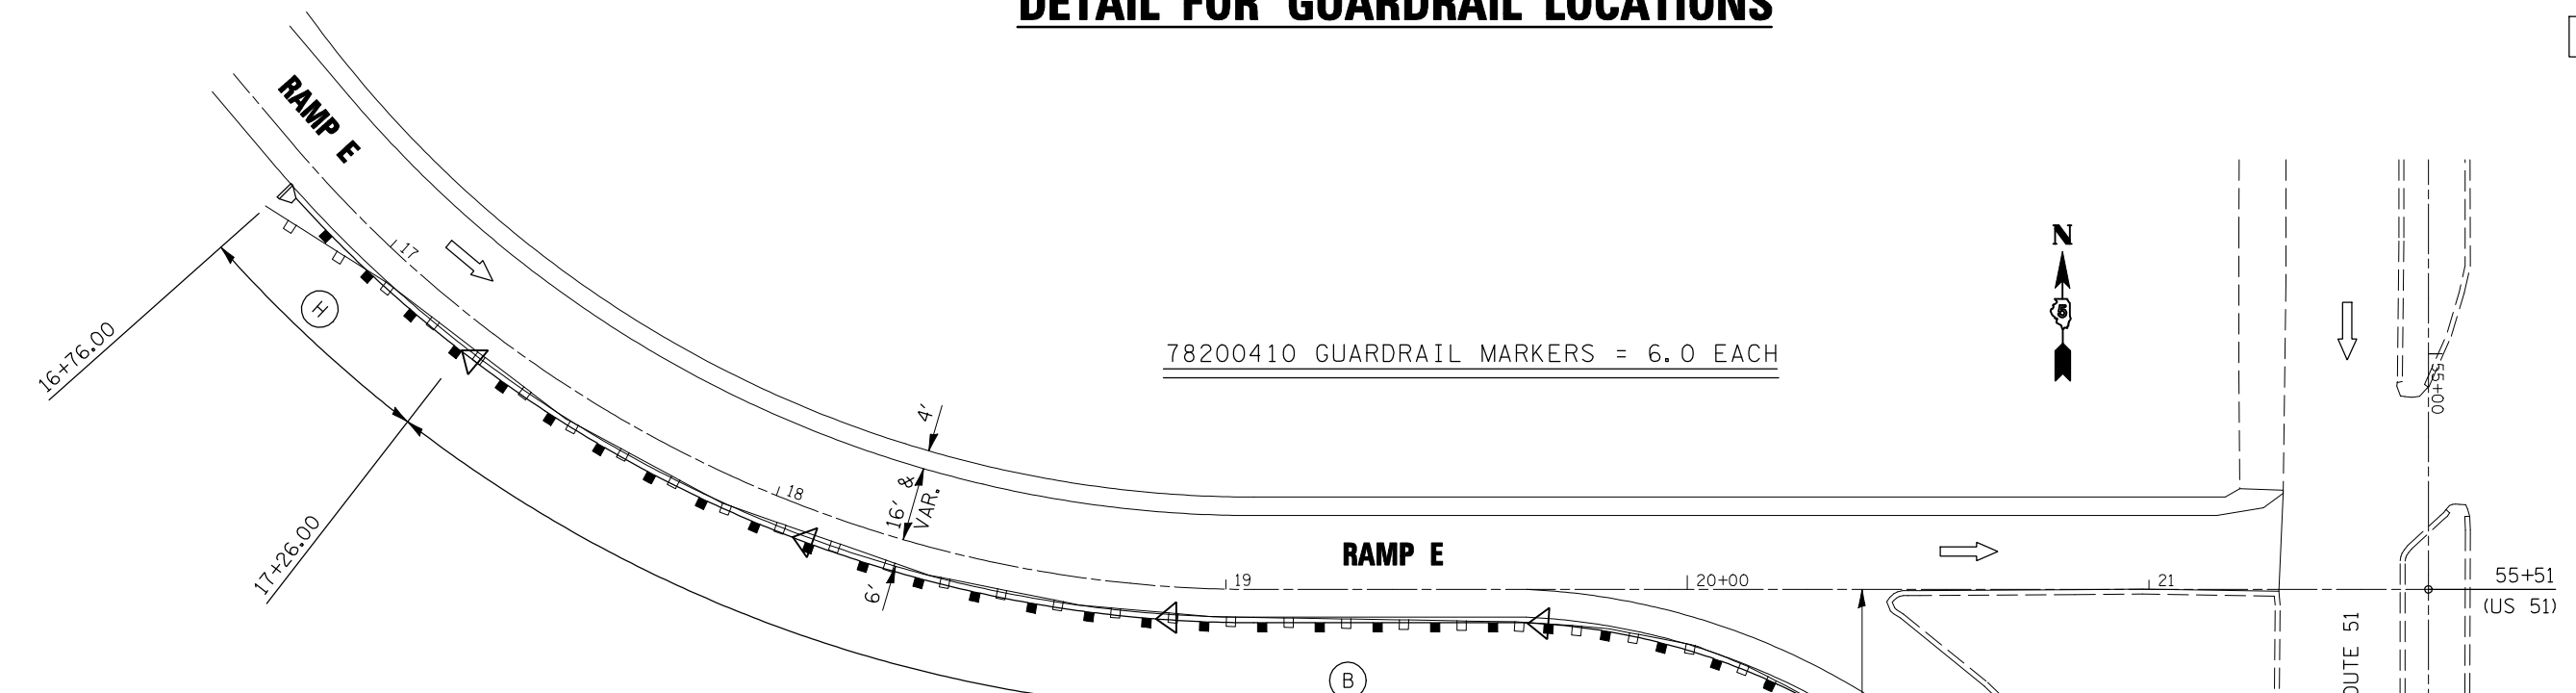

- (B) STEEL PLATE BEAM GUARDRAIL, TYPE A
- (D) TRAFFIC BARRIER TERMINAL, TYPE 6
- (E) TRAFFIC BARRIER TERMINAL, TYPE 2
- (H) TRAFFIC BARRIER TERMINAL, TYPE 1 (SPECIAL) TANGENT

- * GUARDRAIL MARKERS
- ◁ MONODIRECTIONAL SILVER
- ◀ MONODIRECTIONAL AMBER
- * SEE STD(S): 635006-02
635011-01

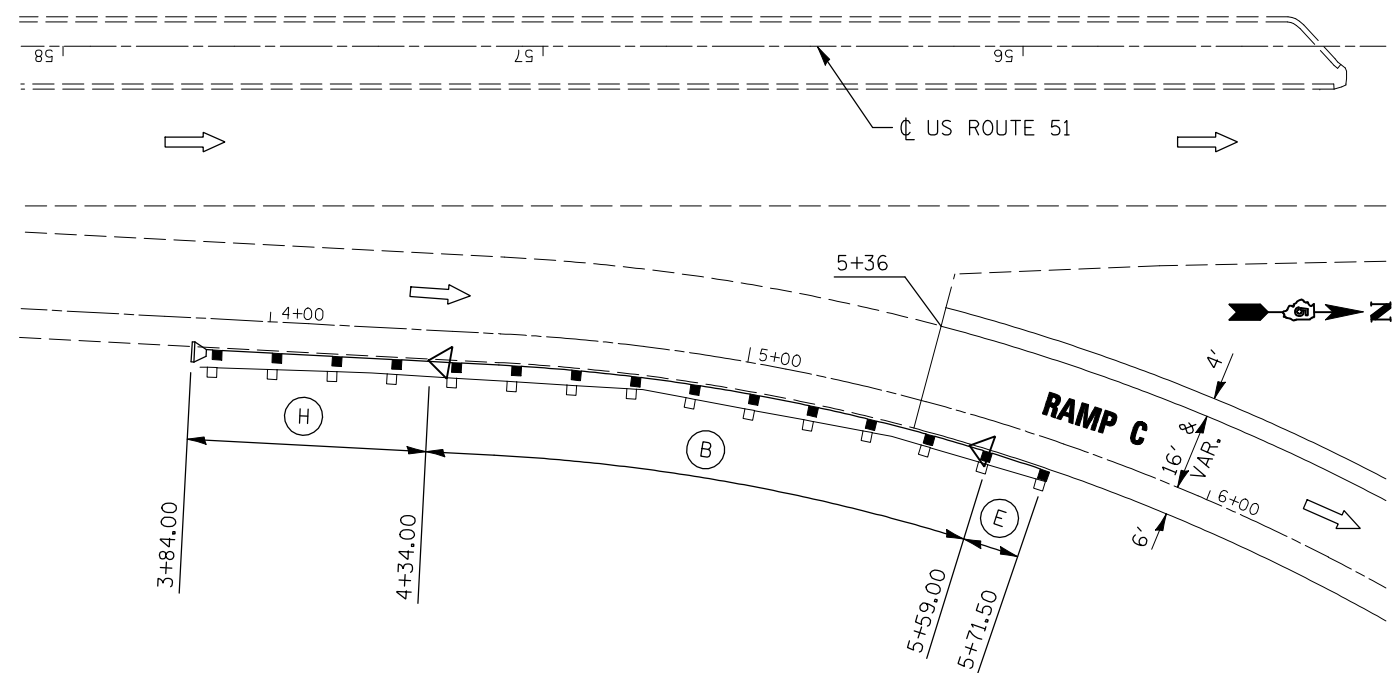

78200410 GUARDRAIL MARKERS = 2.0 EACH

DETAIL NOTES

Drawings are not to scale.

Engineer shall verify all existing guardrail quantities in the field prior to beginning work.

All guardrail work shown in the details shall conform to various specifications, details, standards and specifications.

Shoulder Widening for Type 1 (Special) Terminals shall be constructed prior to construction of new guardrail. See Standard 630301-04 for Details.

Shoulder Widening shall be seeded with Class 2A and Class 7 Seed after completion.

No rock, stones, millings, or broken concrete shall be permitted within a vertical distance of 12" from the surface of the finished grade of the shoulder widening.

* US RTE 51 STATIONS

SHEET 11 OF 12

FILE NAME =	USER NAME = shererjm	DESIGNED - JMS	REVISED - ---	STATE OF ILLINOIS DEPARTMENT OF TRANSPORTATION	DETAIL FOR GUARDRAIL LOCATIONS			F.A.I. RTE. =	SECTION	COUNTY	TOTAL SHEETS	SHEET NO.
ct:\pw\work\PIWIDOT\SHERERJM\dms83233\70505guardrail.dgn		DRAWN - JRP	REVISED - ---		74	57-20(1) & (57-4,5,6)RS-3	MCLEAN	160	131			
PLOT SCALE = 40.0000' / IN.		CHECKED - JMS	REVISED - ---		CONTRACT NO. 70505							
PLOT DATE = 1/29/2009		DATE - 11-07-08	REVISED - ---		FED. ROAD DIST. NO. ILLINOIS FED. AID PROJECT							