



F.A.S. RTE.	SECTION	COUNTY	TOTAL SHEETS	SHEET NO.
294	*	MCLEAN	22	12
STA.		TO STA.		
FED. ROAD DIST. NO.	ILLINOIS	FED. AID PROJECT		

\*(14R2 & 15R1)RS-1

## HOT-MIX ASPHALT SURFACE REMOVAL DETAIL AT STRUCTURE NO. 057-0037 STATION 2369 + 55.00

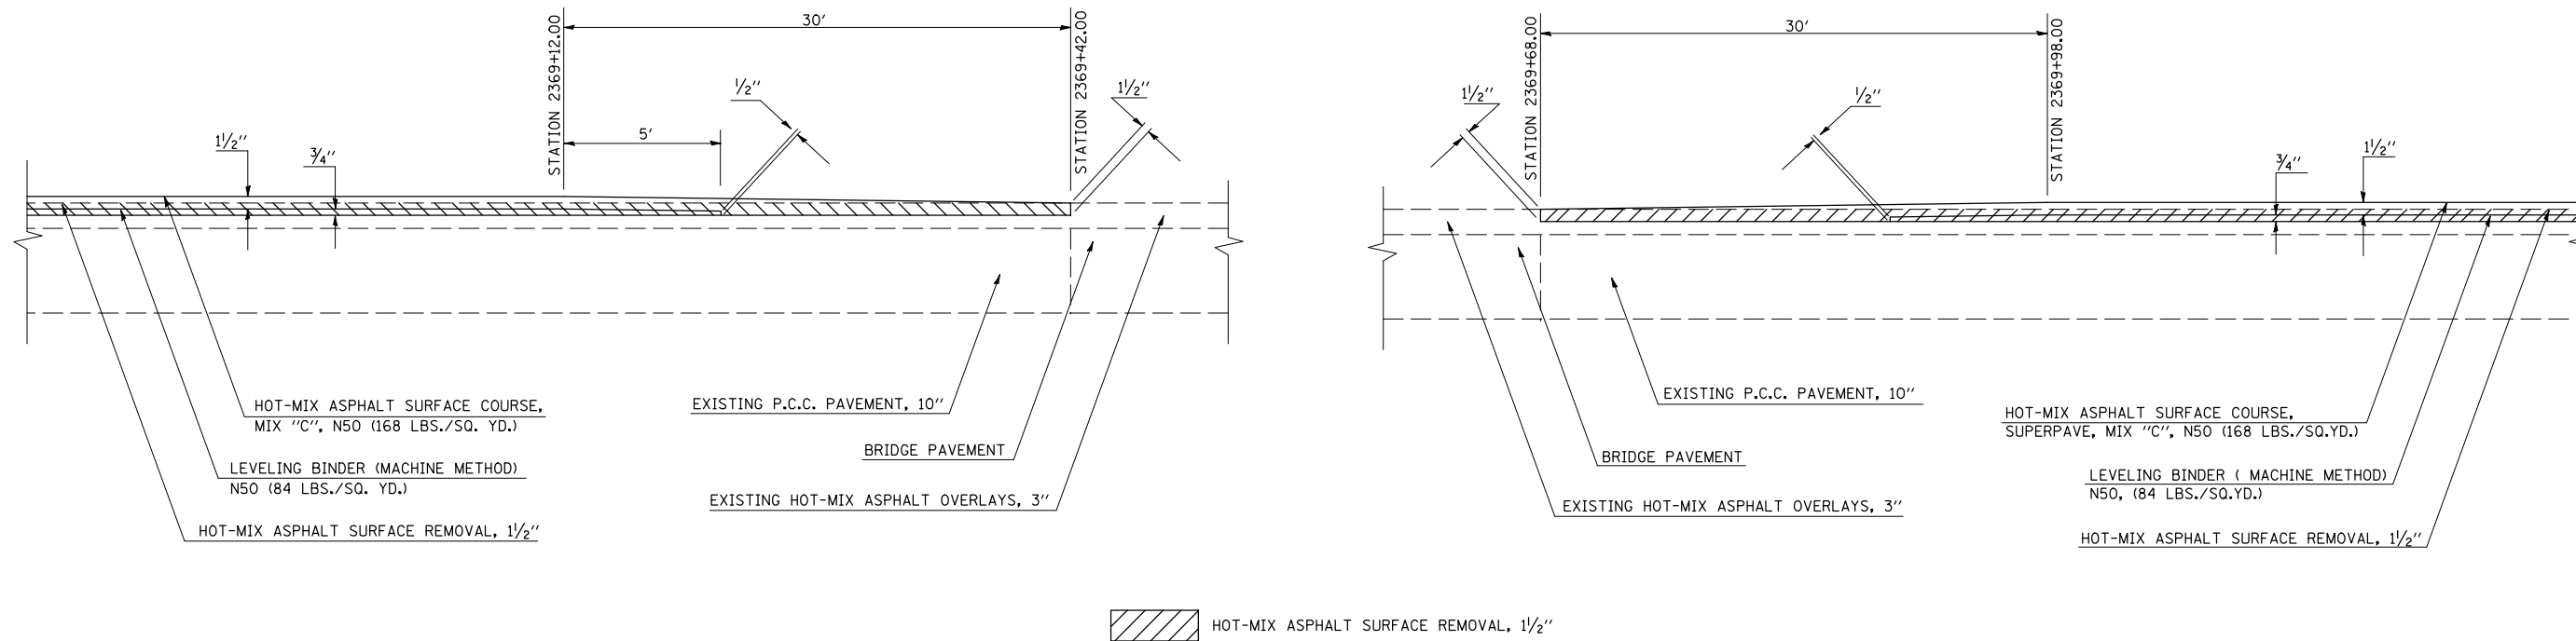

## HOT-MIX ASPHALT SURFACE REMOVAL DETAIL AT STRUCTURE NO. 057-0035 STATION 2490 + 58.70

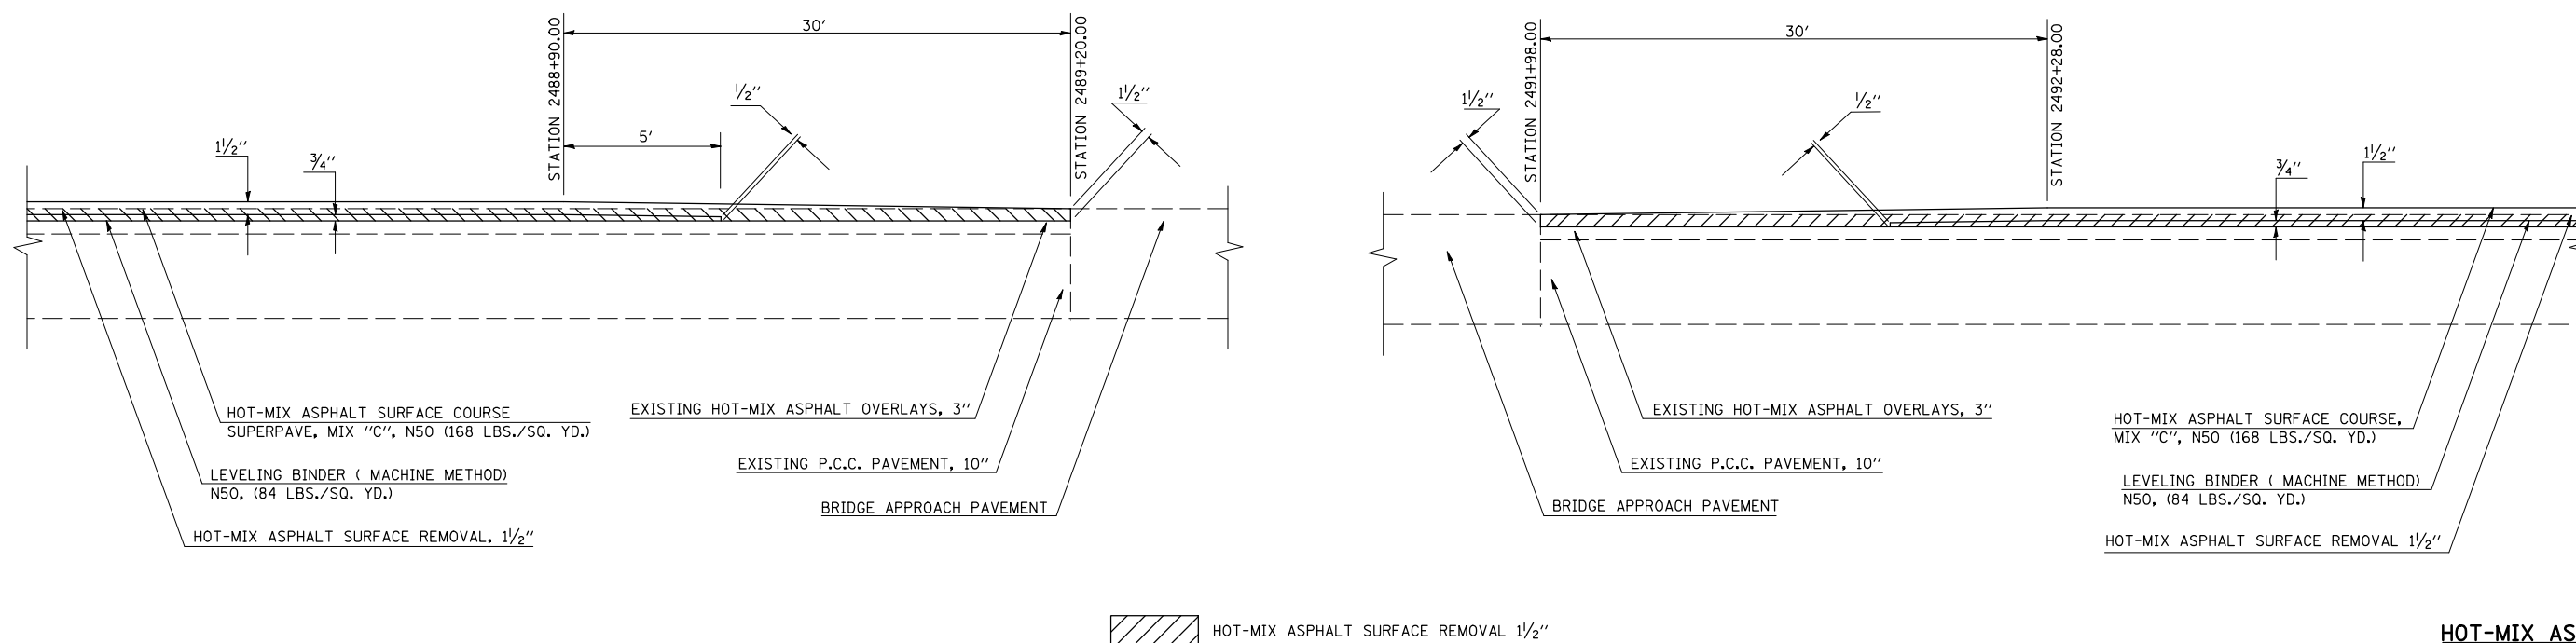

**HOT-MIX ASPHALT  
SURFACE REMOVAL DETAILS**

PLOT DATE = 1/14/2009  
 FILE NAME = G:\work\K\PIWIDOT\PIERSONBR\012345\dlisth.s.dgn  
 USER NAME = piersonbr