


F.A.S. RTE.	SECTION	COUNTY	TOTAL SHEETS	SHEET NO.
294	*	MCLEAN	22	14
STA.		TO STA.		
FED. ROAD DIST. NO.	ILLINOIS	FED. AID PROJECT		


*(14R2 & 15R1)RS-1

TYPICAL DETAIL OF RURAL PRIVATE AND COMMERCIAL ENTRANCES

(HOT-MIX ASPHALT OR OIL & CHIP)

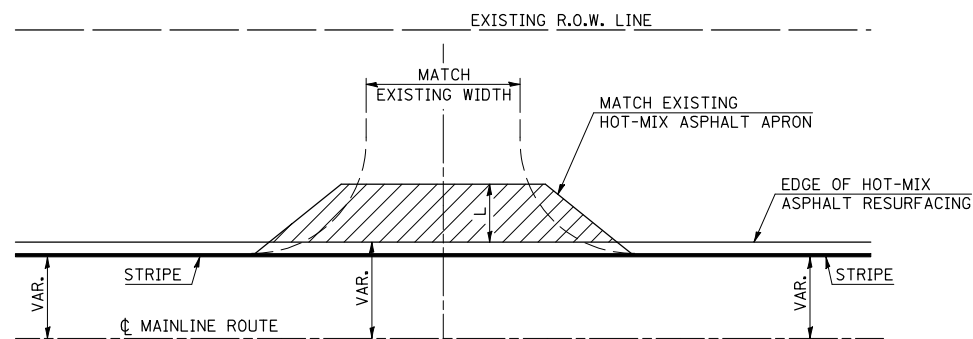

PLAN

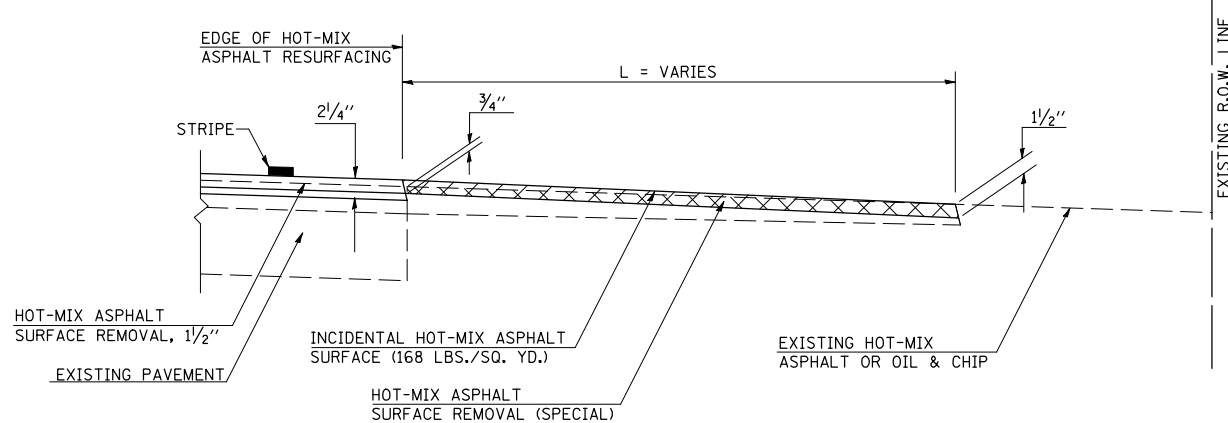


PROFILE

GENERAL NOTES


1. THE EXISTING SURFACE SHALL BE PREPARED IN ACCORDANCE WITH SECTION 408 OF THE STANDARD SPECIFICATIONS.
2. THE INCIDENTAL HOT-MIX ASPHALT SURFACING IS INTENDED TO RESURFACE THE EXISTING ENTRANCES IN THEIR ENTIRETY.
3. ANY NECESSARY WORK BEHIND THE INCIDENTAL HOT-MIX ASPHALT SURFACING SHALL BE AS SHOWN IN THE PLANS AND/OR AS DIRECTED BY THE ENGINEER.

DETAIL OF SIDEROAD RETURNS

(RURAL SECTION WITH HOT-MIX ASPHALT OR OIL & CHIP)

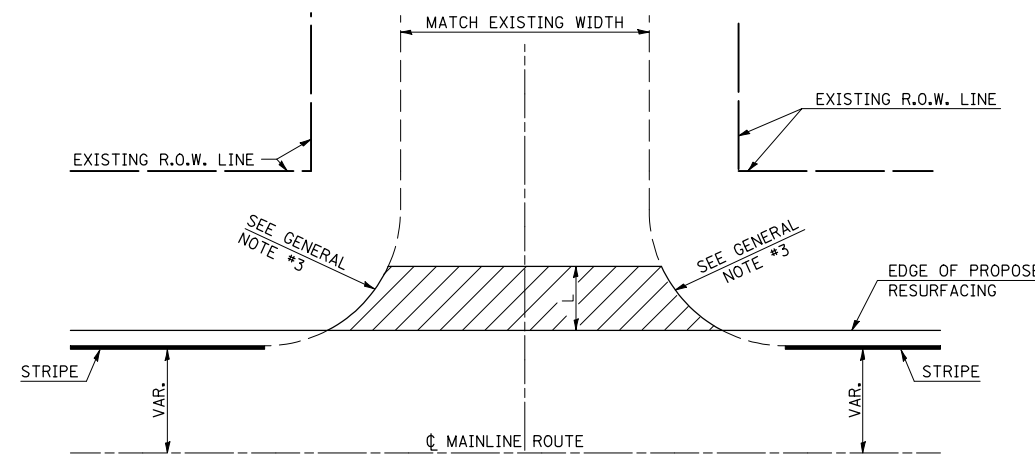

PLAN

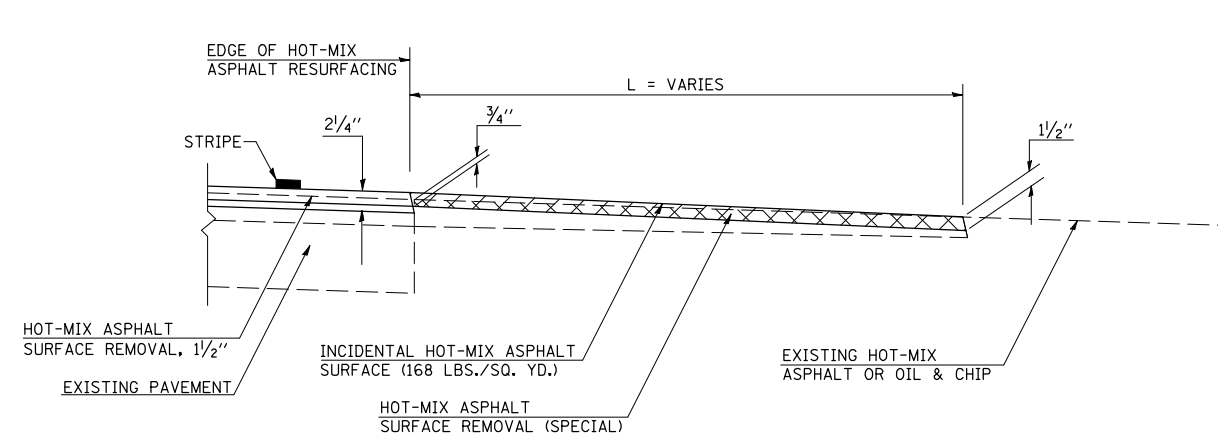

PROFILE

GENERAL NOTES

1. THE EXISTING SURFACE SHALL BE PREPARED IN ACCORDANCE WITH SECTION 408 OF THE STANDARD SPECIFICATIONS.
2. THE INCIDENTAL HOT-MIX ASPHALT SURFACING IS INTENDED TO RESURFACE THE EXISTING SIDEROAD TO VARIOUS LENGTHS FROM THE EDGE OF PROPOSED RESURFACING.
3. THE INCIDENTAL HOT-MIX ASPHALT SURFACING SHALL MATCH THE EXISTING RADIUS.

ILLINOIS DEPARTMENT OF TRANSPORTATION
RURAL PRIVATE & COMMERCIAL
ENTRANCES/SIDEROAD RETURN DETAILS
 F.A.S. ROUTE 294 (OLD U.S. ROUTE 66)
 SECTION (14R2 & 15R1)RS-1
 MCLEAN COUNTY
 SCALE: NOT TO SCALE DRAWN BY: M.L.B.
 DATE: 08/03/06 CHECKED BY: M.L.B.

PLOT DATE = 1/14/2009
 FILE NAME = G:\p_w\work\PIERSONBR\DOT\PIERSONBR\012345\dlisth1.s.dgn
 USER NAME = piersonbr