


F.A.I. RTE.	SECTION	COUNTY	TOTAL SHEETS	SHEET NO.
74	(74,10-4,1)RS-1	*	69	8

* PIATT & CHAMPAIGN COUNTIES


EXISTING TYPICAL SECTION

	STATION TO	STATION
EB	1258+09	1501+00
WB	1256+31	1496+51

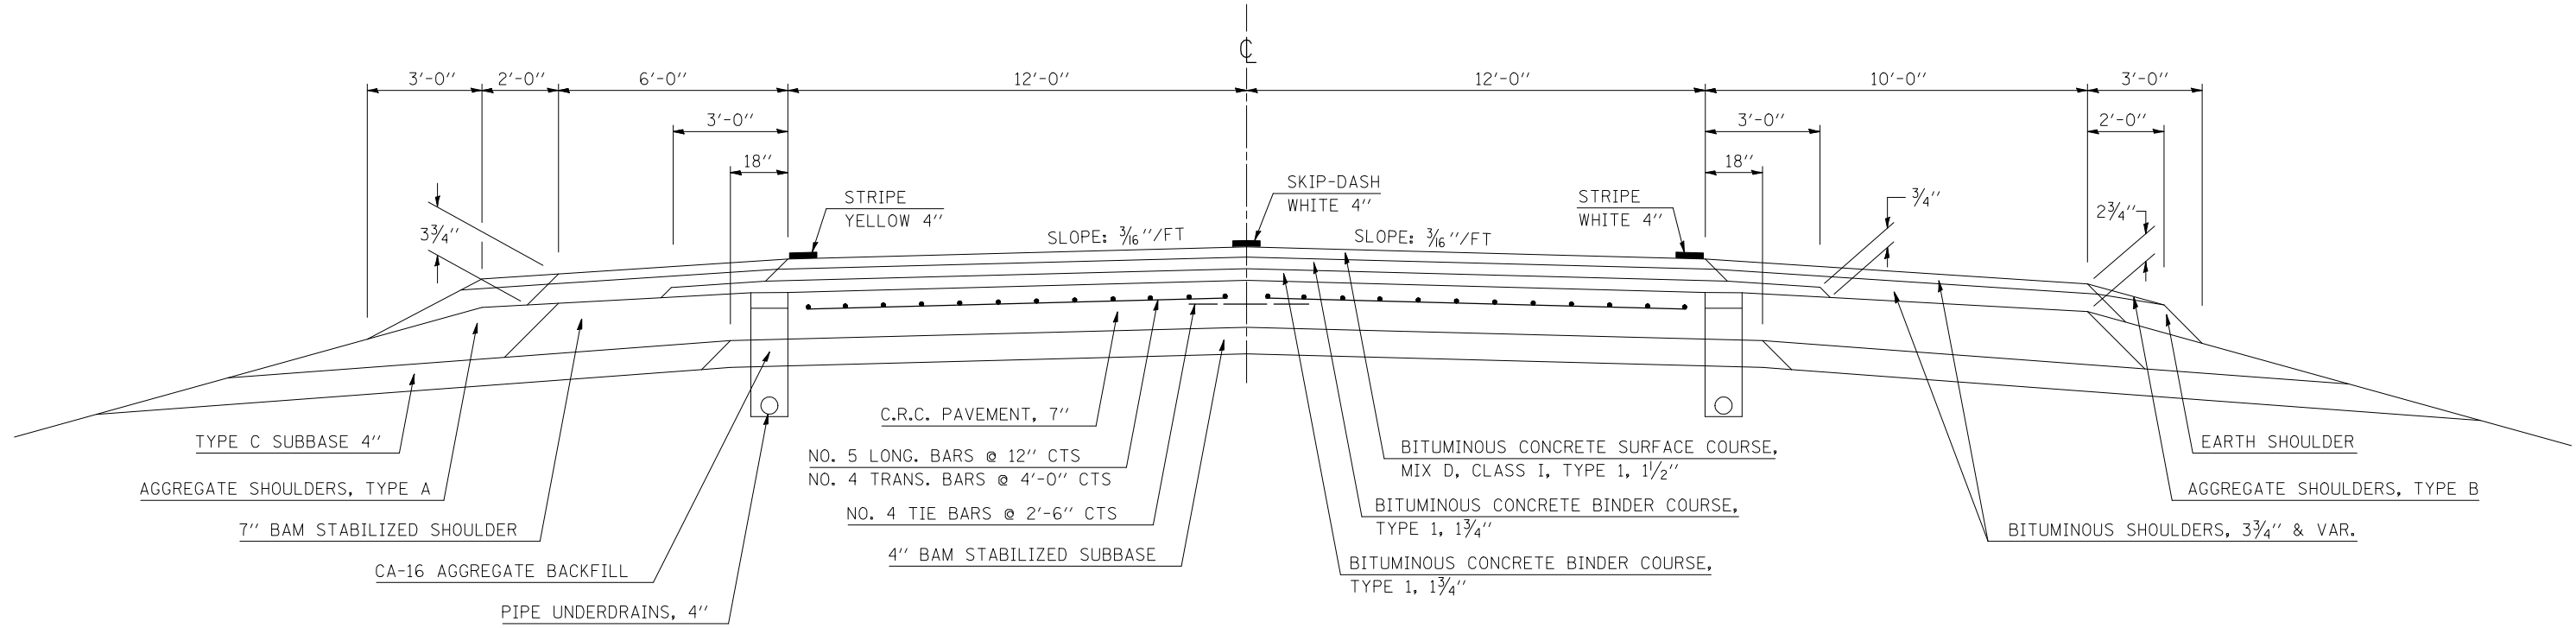

PROPOSED TYPICAL SECTION

	STATION TO	STATION
EB	1258+09	1501+00
WB	1256+31	1496+51

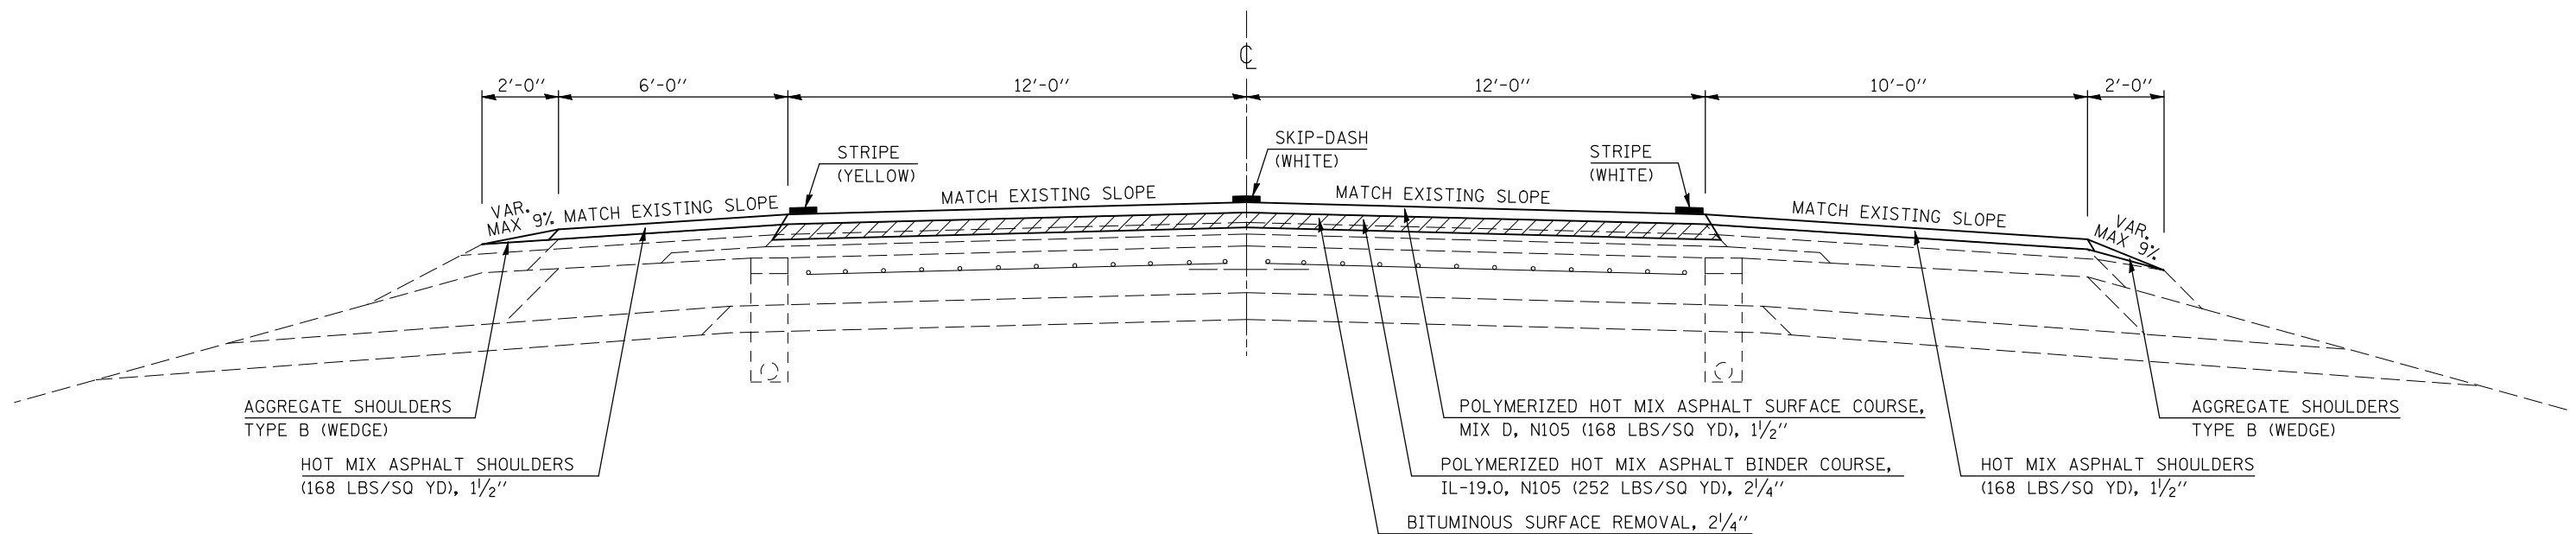

PLOT DATE = 2/5/2009
 FILE NAME = c:\p\p\work\PI\DOT\SHERER\JM\dms8888\70527\upr\p\p.dgn
 PLOT SCALE = 1/8" = 1'-0"
 USER NAME = sherer_jm